


Lh. 20/12/07




BOILER N^o 258.

160 LBS PRESS
SCALE 1" = ONE FOOT.

W. SIMONS & CO.
LONDON WORKS,
RENFREW.

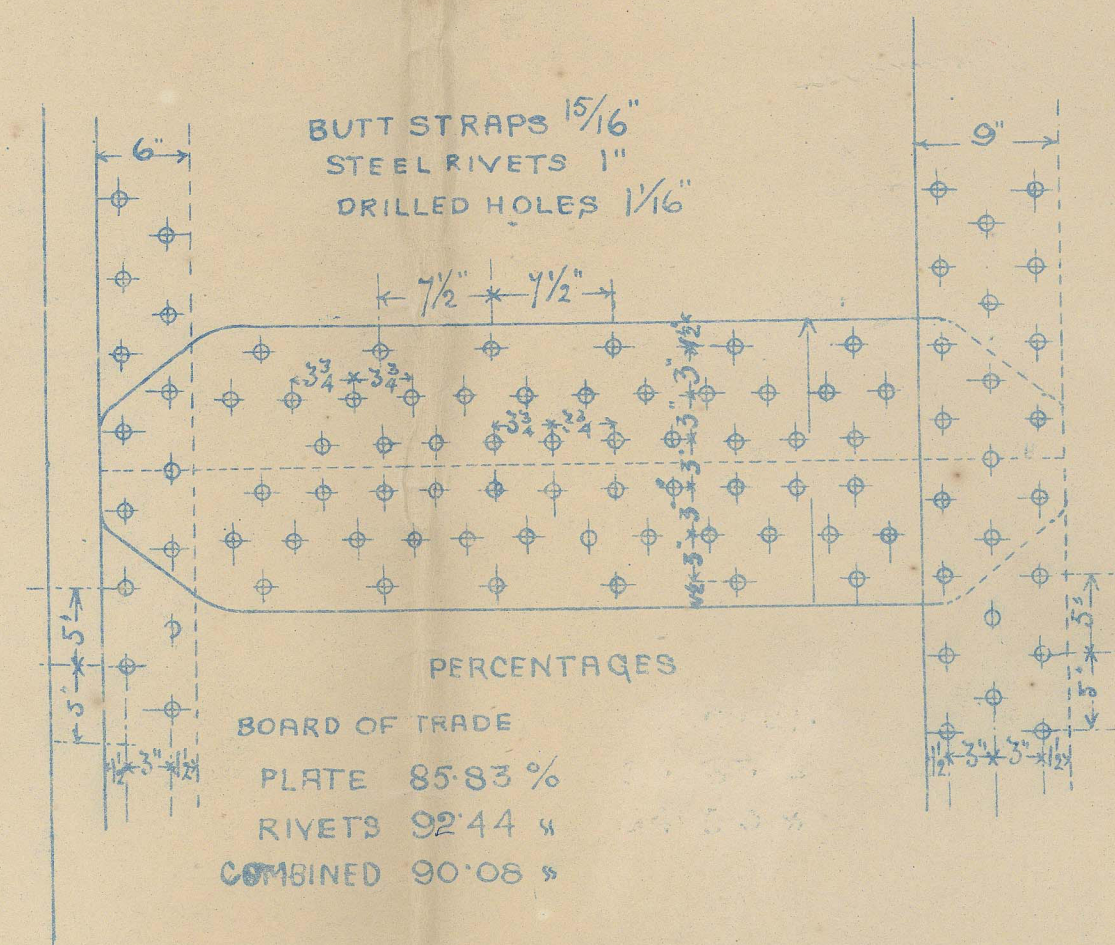

S. S. "Abertary" Glasgow Report N^o 8695.

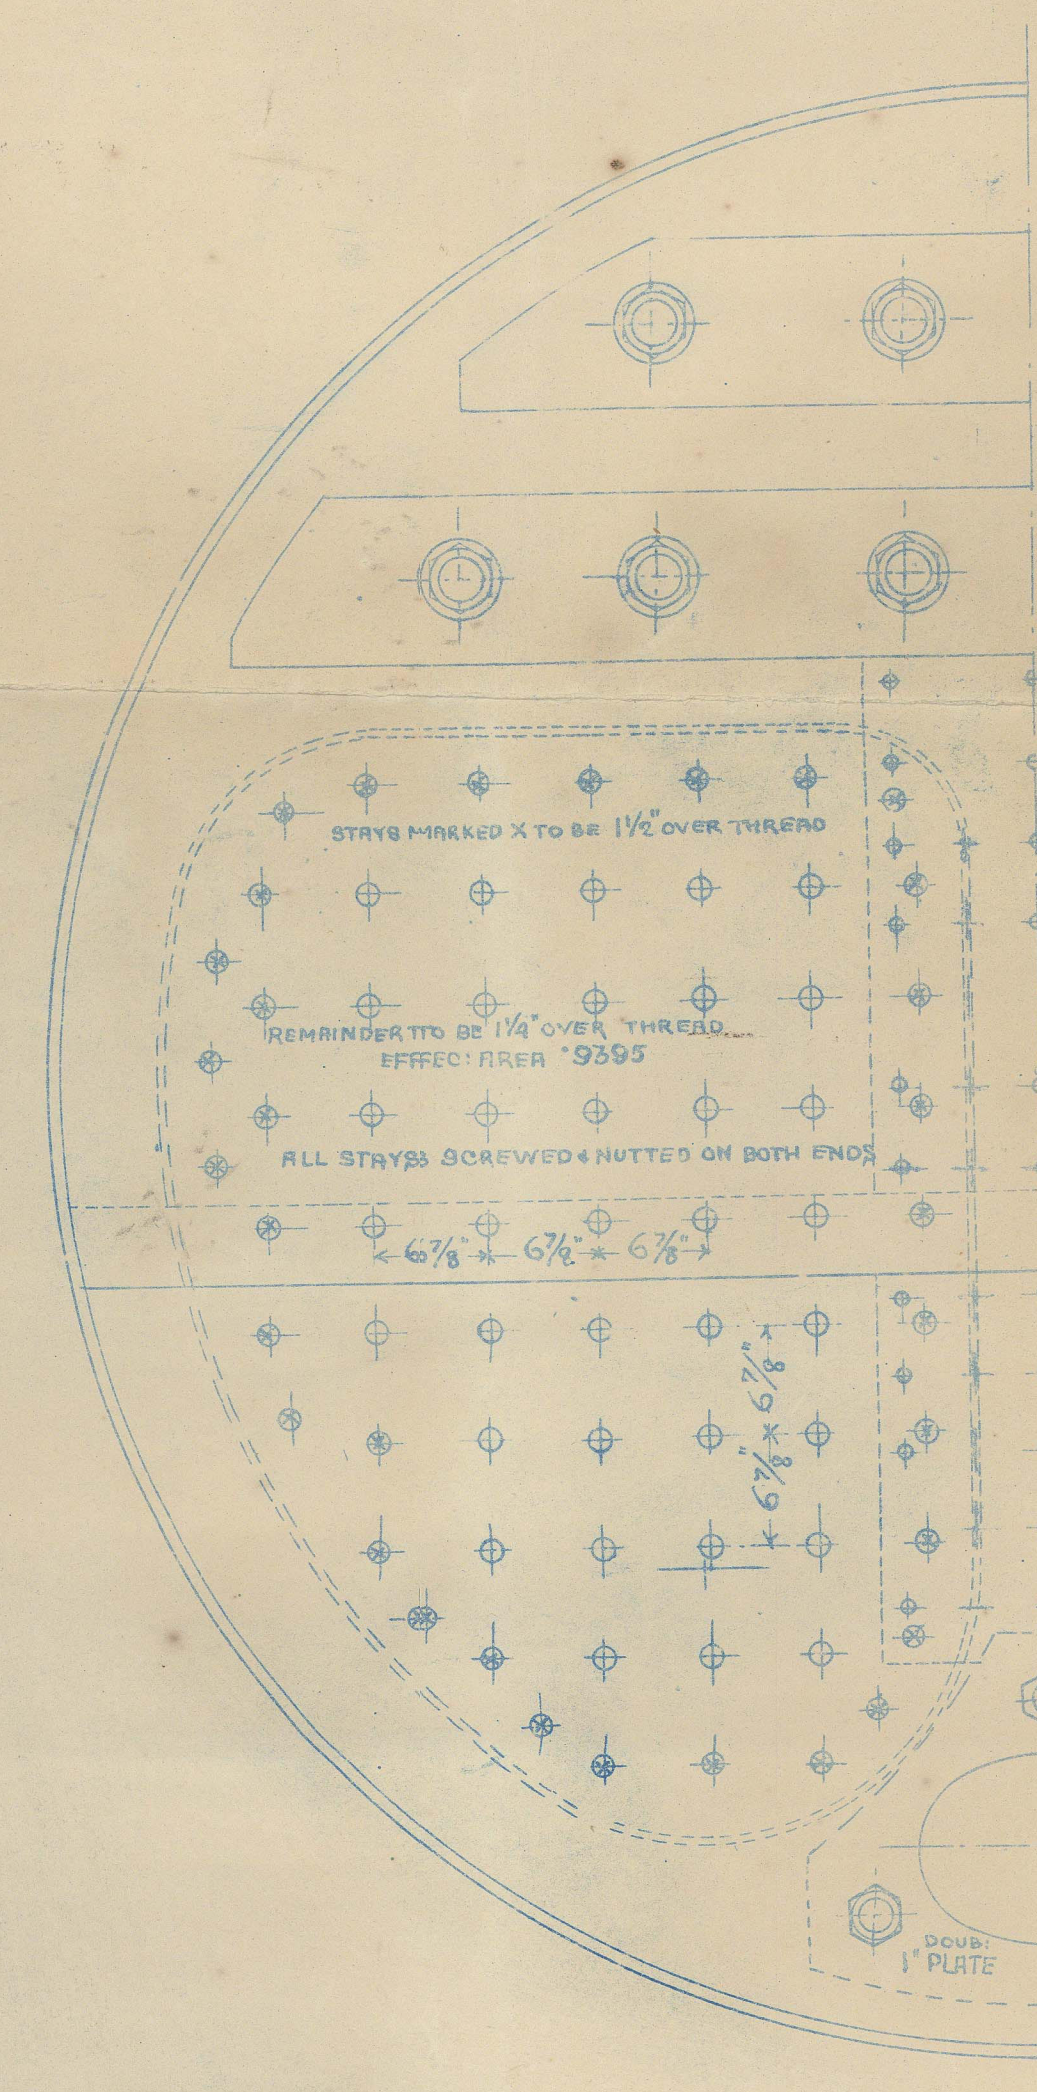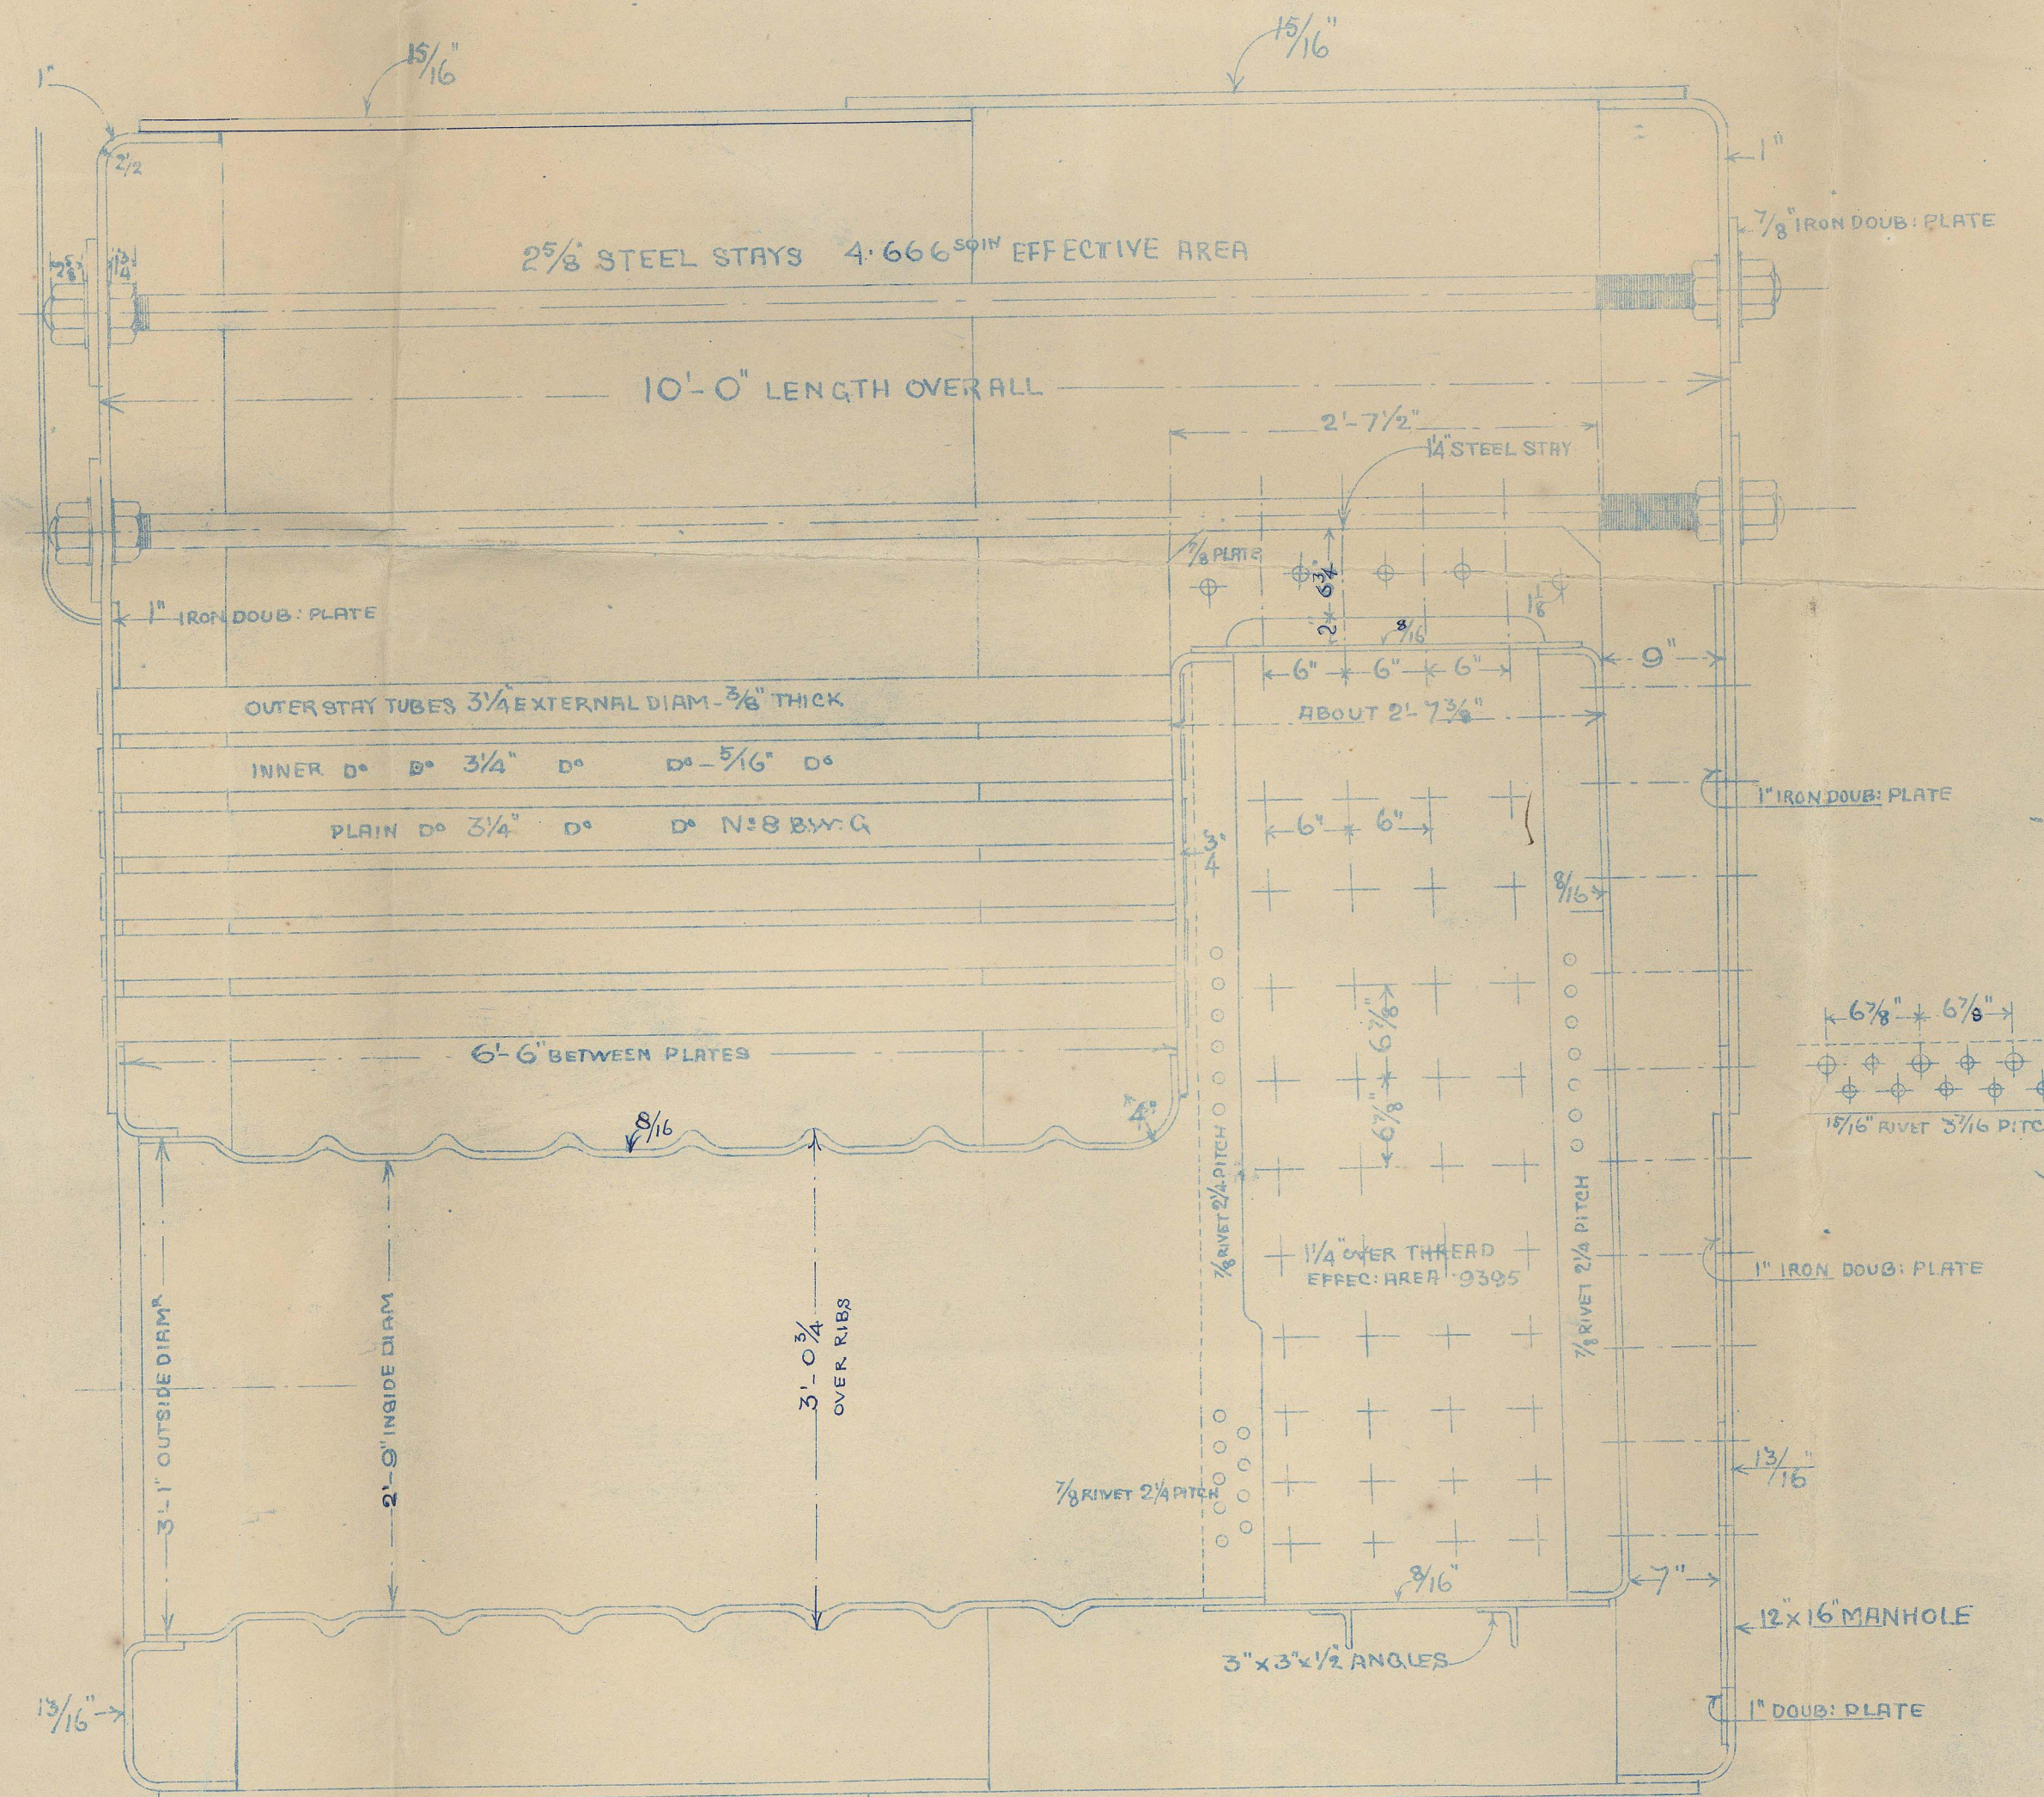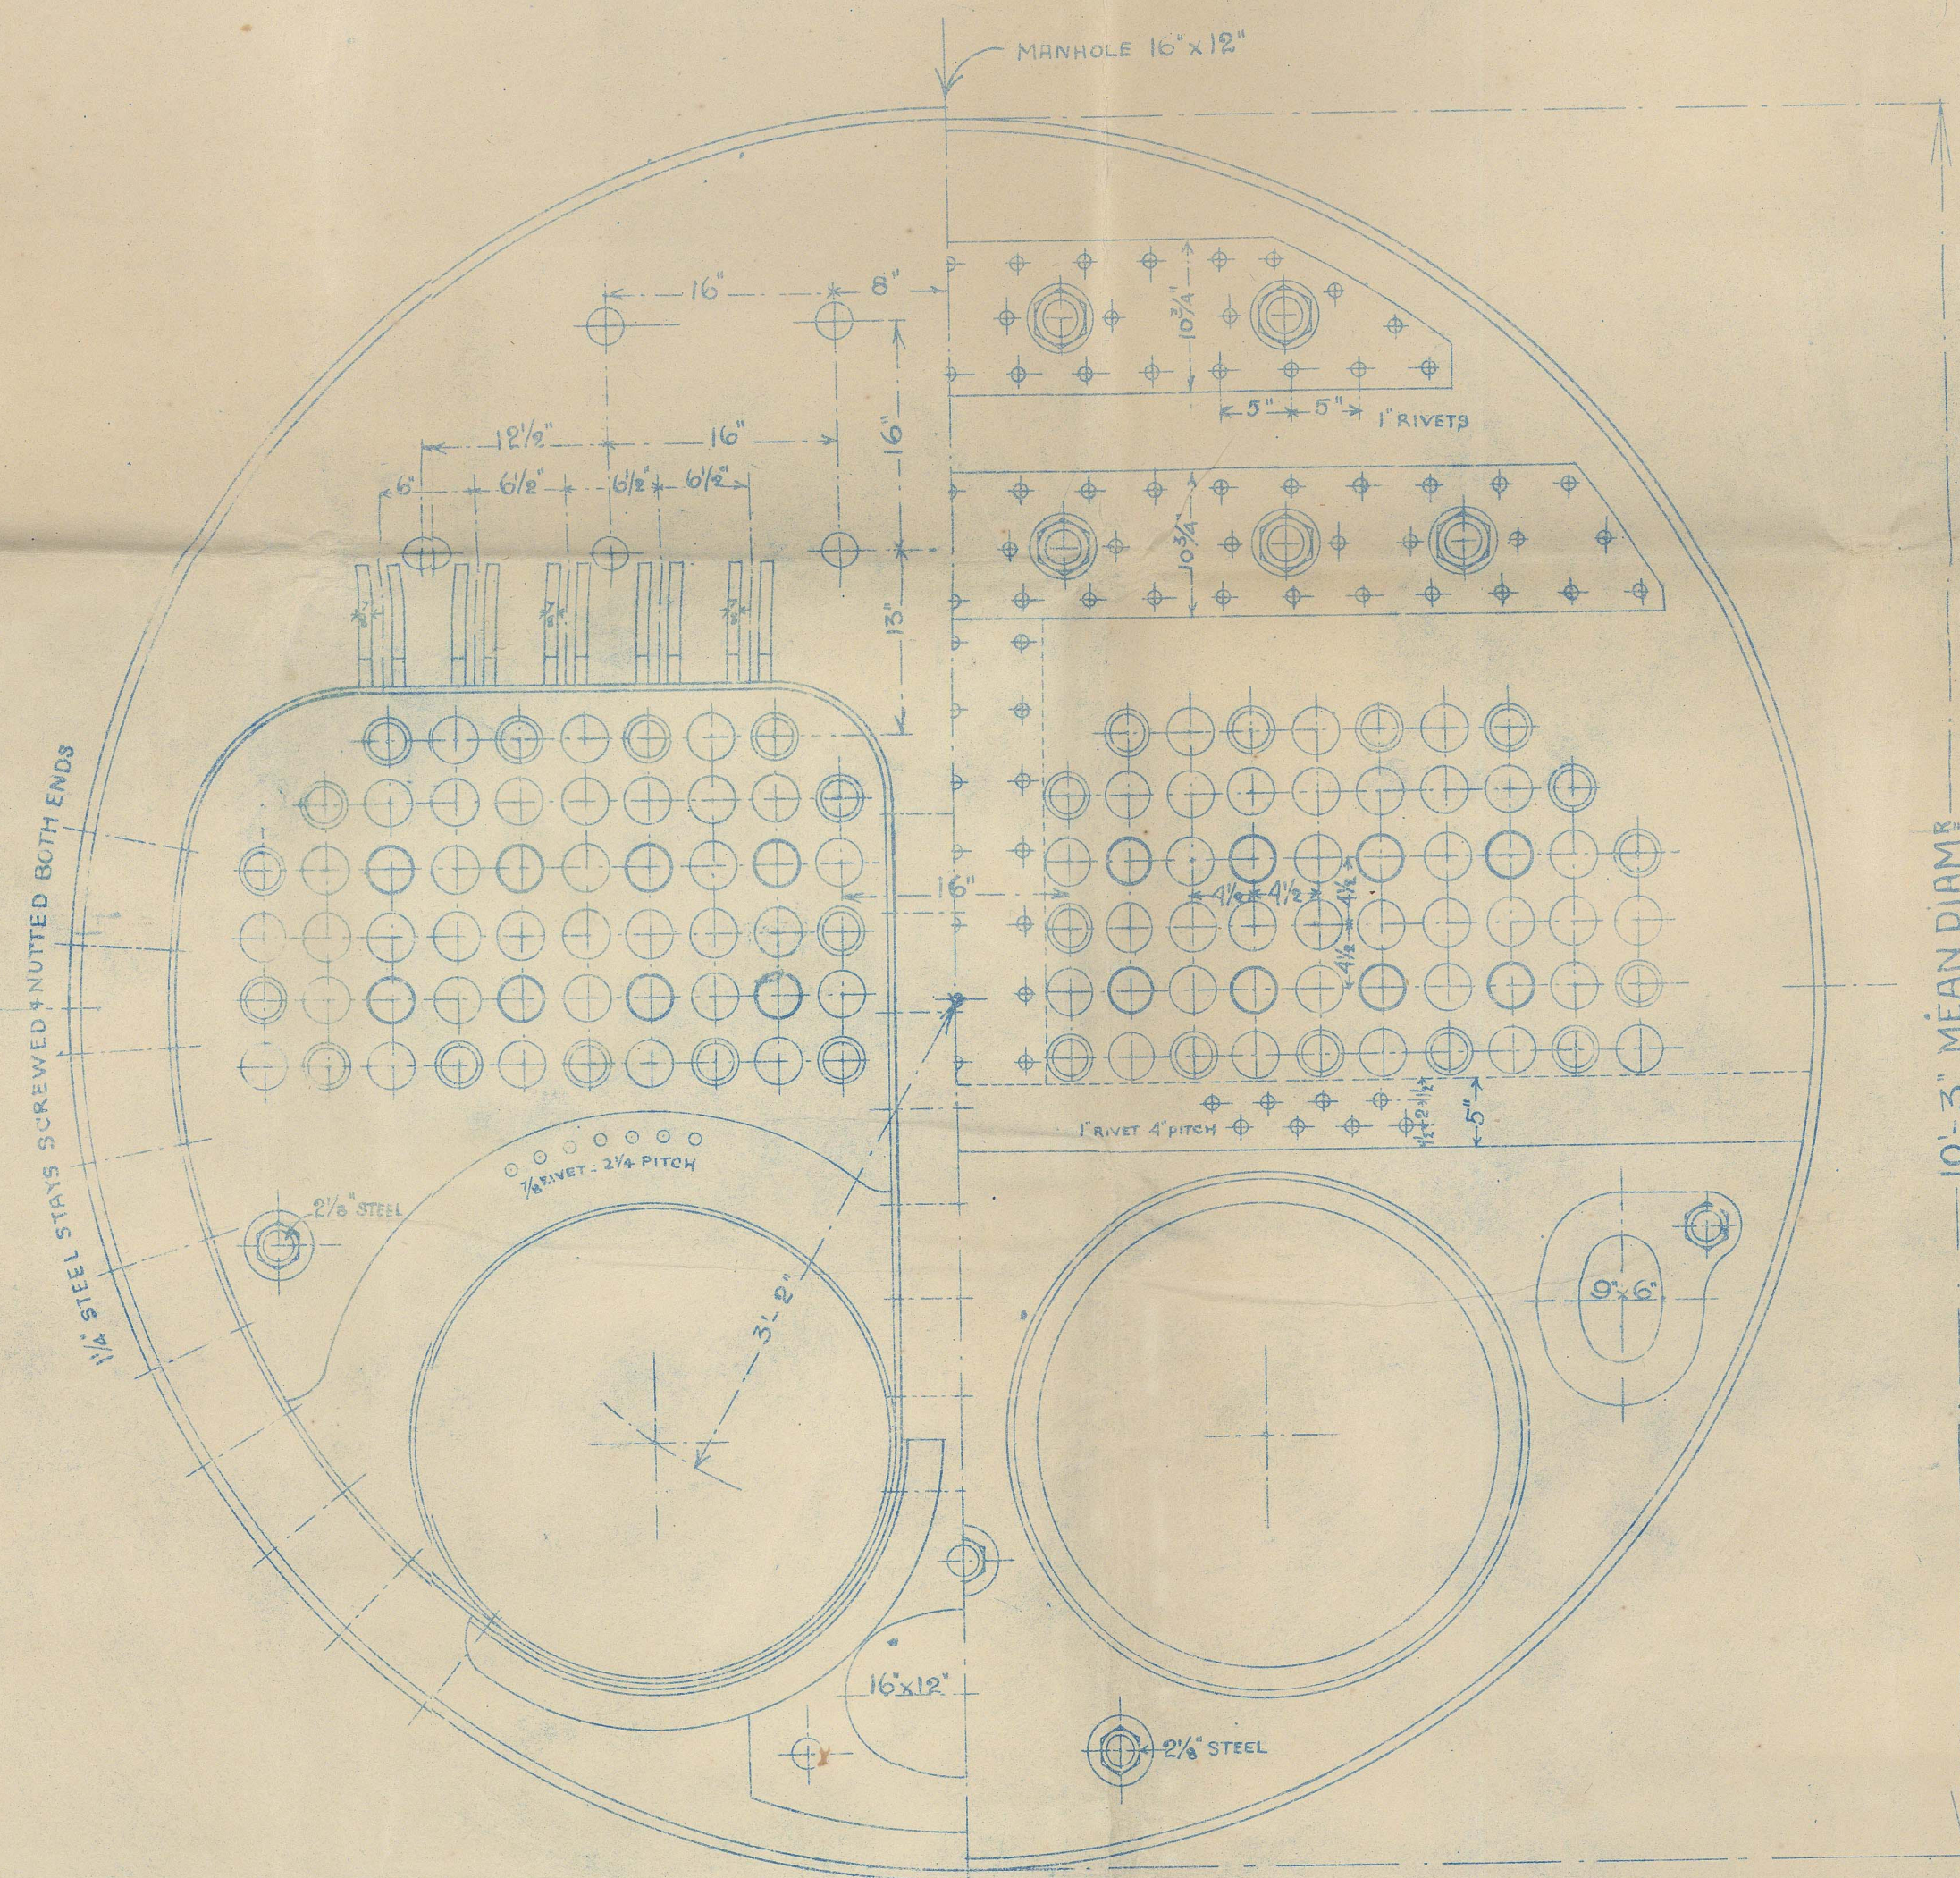

D.P.
19/12/07

Blm
19/12/07

GLS210-0076

Meertay



GLS210- 0076



© 2021

Lloyd's Register
Foundation