



20.8.88.

Nº 414

360 x 45 x 29'-11"

SCALE $\frac{1}{32}$ " = 1 FOOT

S. S. "Pegu" Glasgow Report Nº 9124.

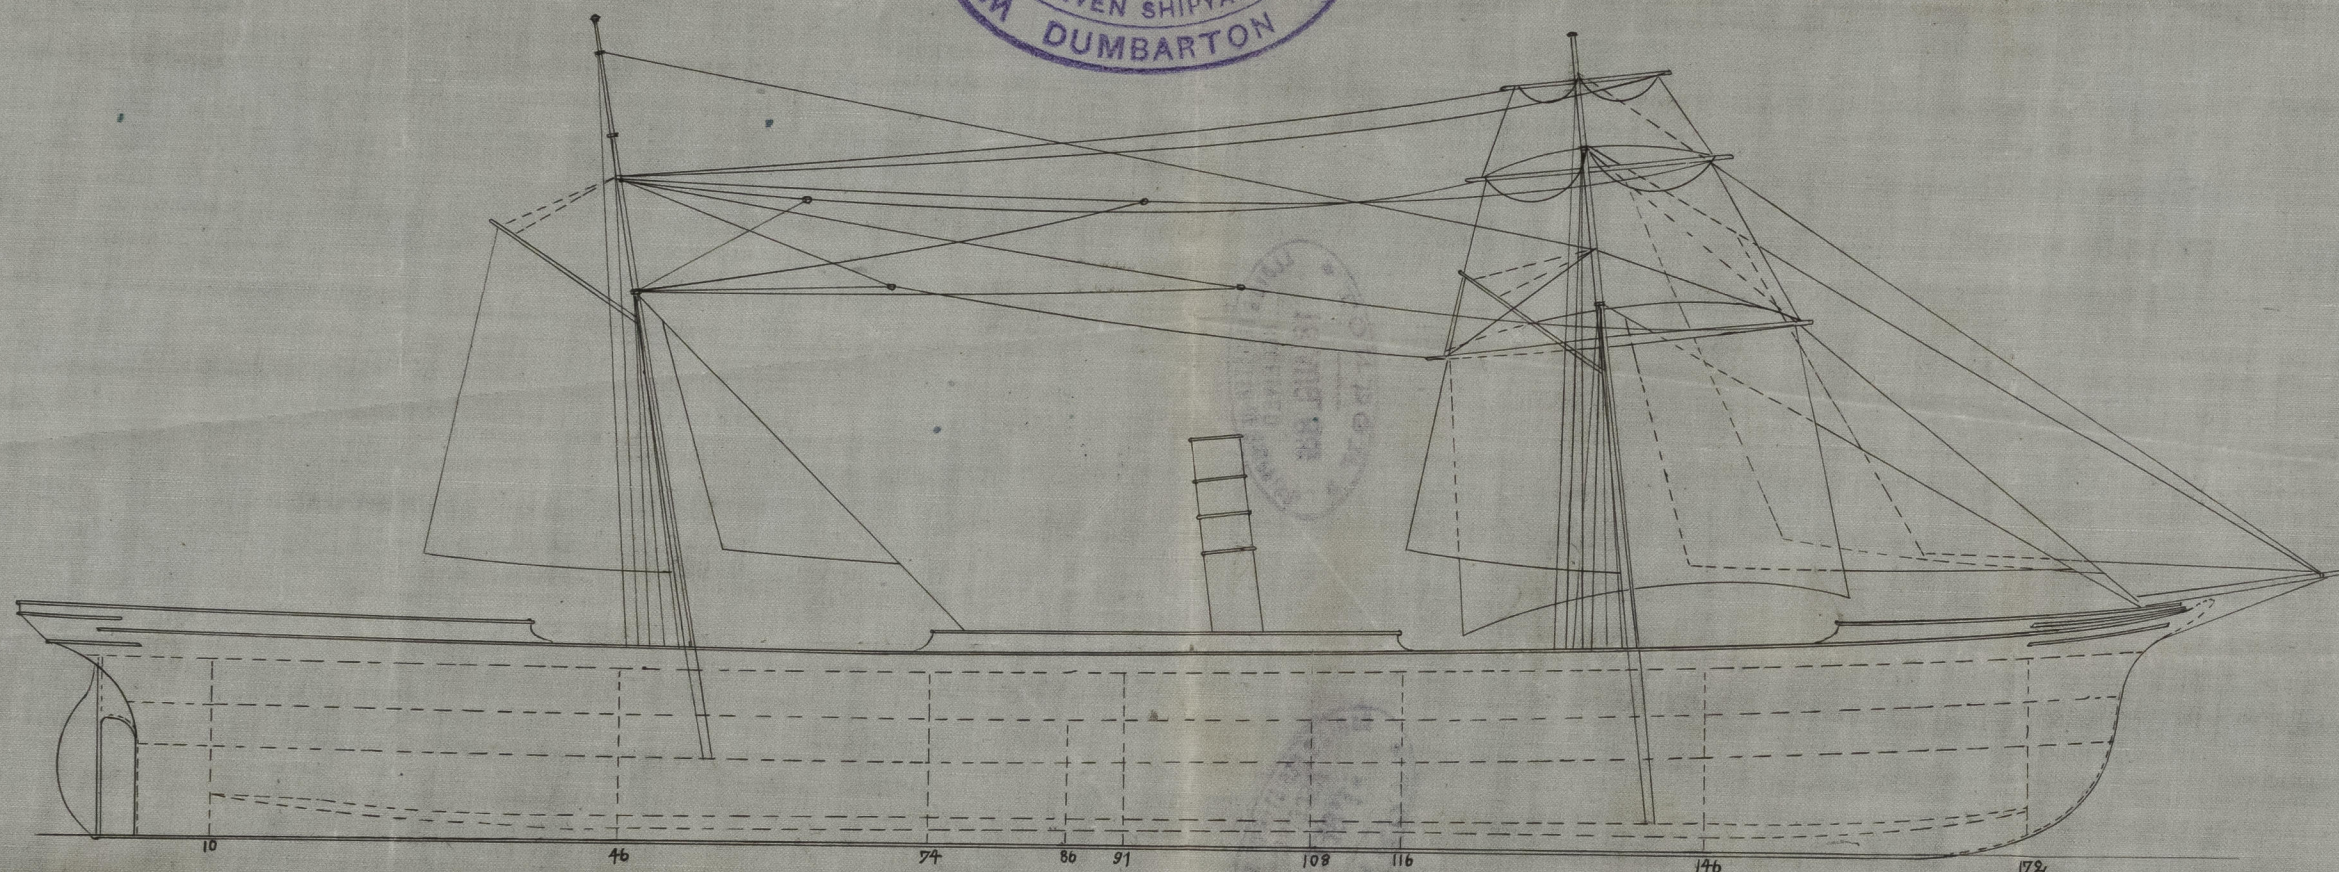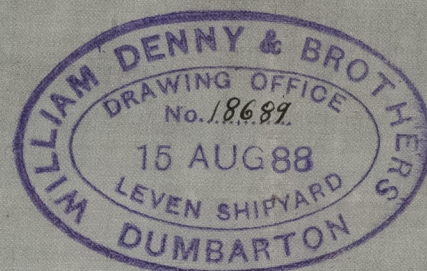

NOTES FOR MASTS

SEAMS DOUBLE RIVETED
BUTTS BELOW MAST PARTNERS DOUBLE RIVETED
REMAINDER TREBLE RIVETED
BUTTSTRAPS $\frac{1}{2}$ " THICKER THAN PLATES
DOUBLED IN WAY OF WEDGING
3 ANGLES IN FORE MAST 4" x 3" x $\frac{1}{2}$ "

MAIN MAST



POLE MASTS

		HEEL	PARTNERS	HOUNDS	HEAD	POLE
	LENGTH	DIA. TH.	DIA. TH.	DIA. TH.	DIA. TH.	DIA. TH.
FORE MAST	103'-3"	28	32	25	21	6
MAIN MAST	92'-9"	20	28	22	18	6
BOWSPRIT	(WOOD)					
		CENTRE	ENDS			
	LENGTH	DIA. TH.	DIA. TH.			
LOWER YARD	64'-0"	16	8			

FORE MAST



NOTES FOR YARD
DOUBLED AT SLINGS
SEAMS SINGLE RIVETED
BUTTS TREBLE RIVETED



© 2021



Lloyd's Register
Foundation

GLS213-0191

U. S. S.

No 41

D. D. W. Jones, London, 1881

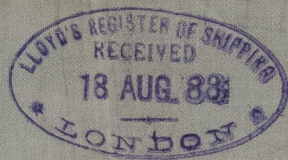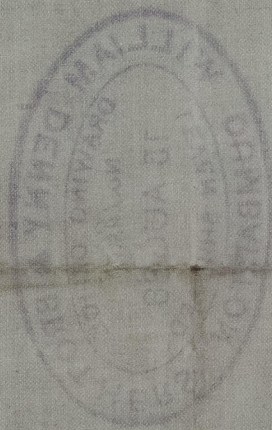

© 2021

Lloyd's Register Foundation

GLS213-0191