



Sec'd: to  
Gls. 27/88.

S. S. 'Megu' Glasgow Report No. 9124.

POSITION OF BULKHEADS.


S. S. No 414

SCALE  $\frac{1}{4}$ " = 1 FT.

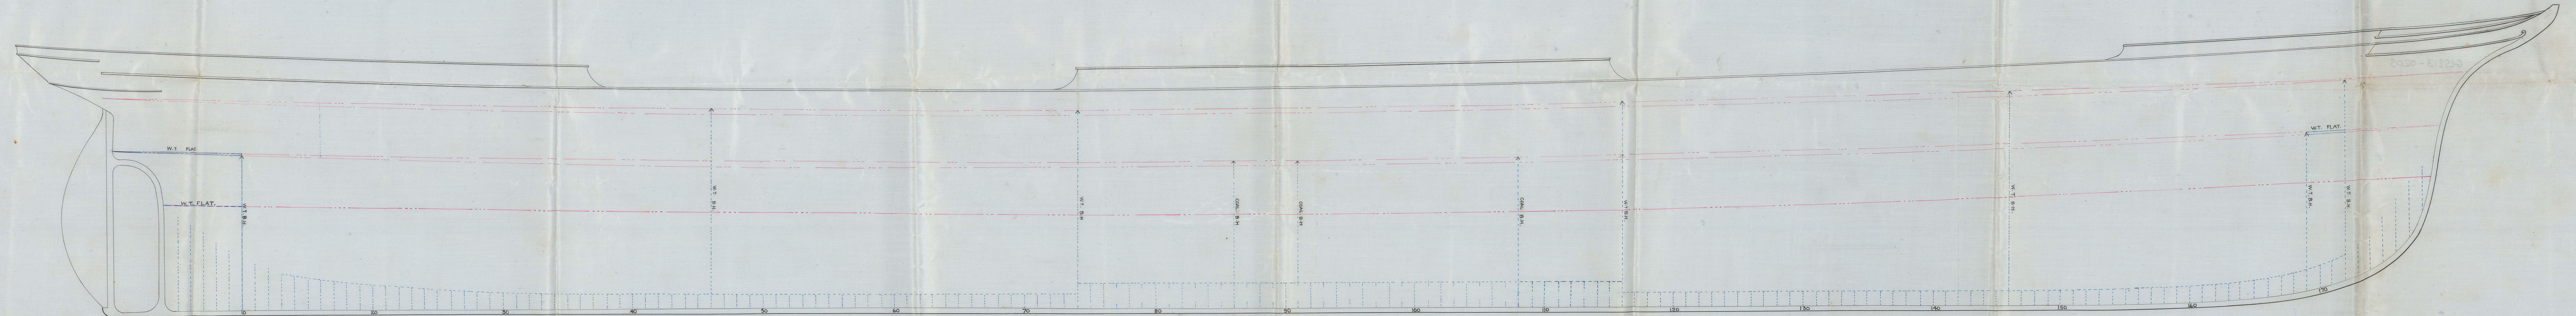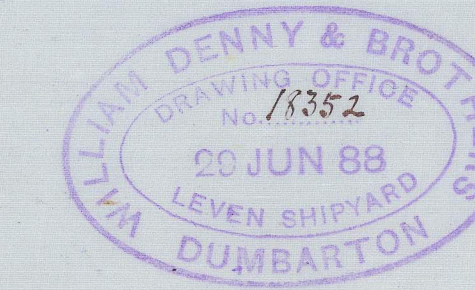

B.9

See li. to  
Gls. 2/7/88

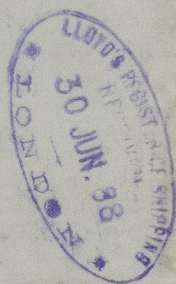

© 2021

Lloyd's Register  
Foundation

GLS213-0205