


27.4.93

PLAN OF BEAMS AND MAIN DECK PLATING. - PADDLE STEAMER No 316. -

To Class A. Steel.  
For Woolwich Ferry Purposes only.

WOOLWICH FERRY.

Dimensions  
Length as per Rule 169.2  
Breadth Moulded 42.0  
Depth at Side 4.3  
Depth at Centre 4.9

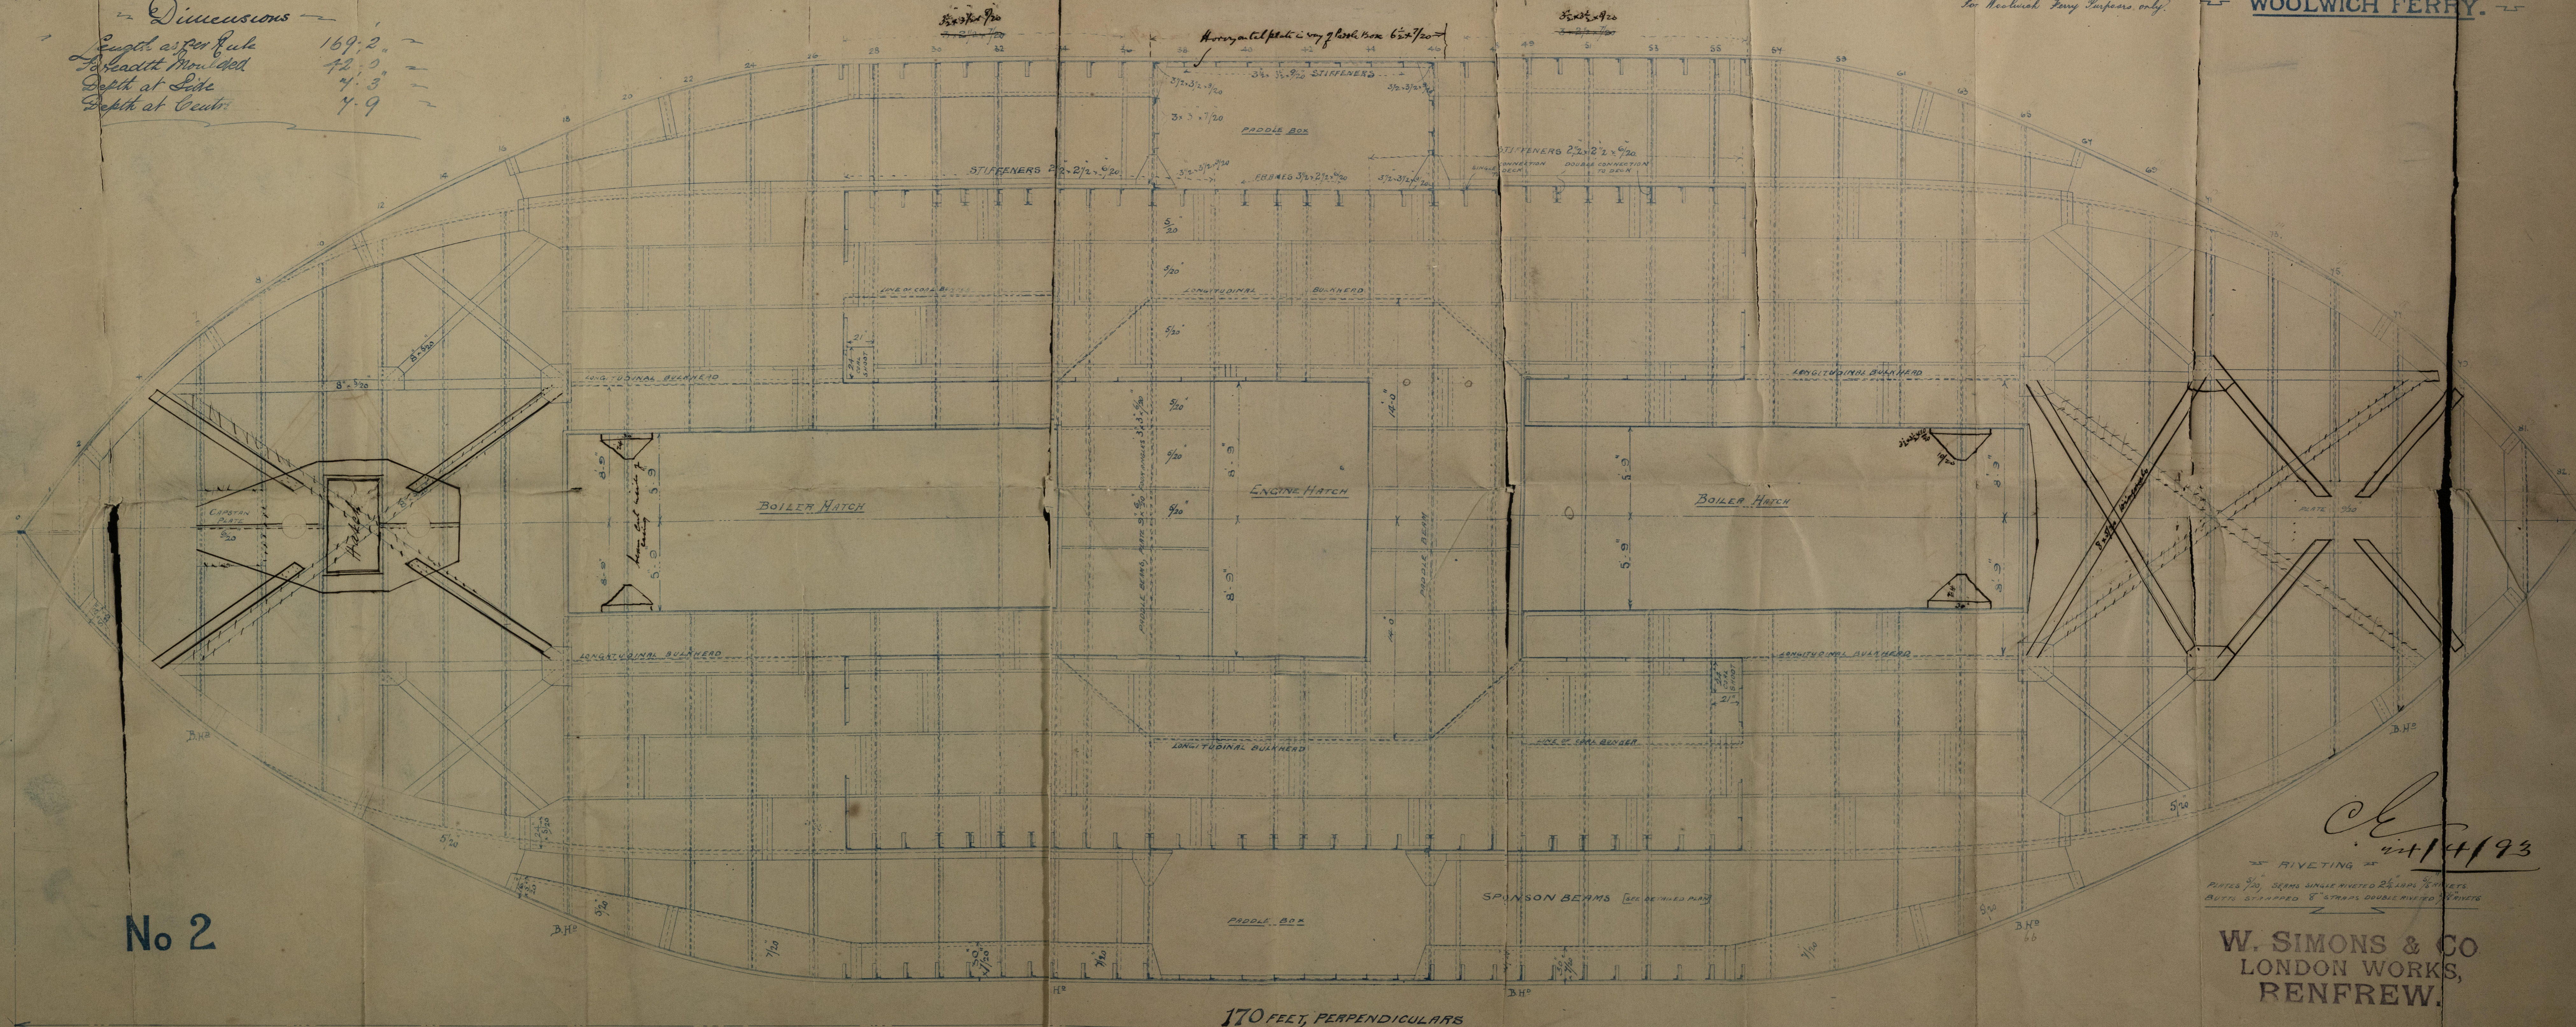


No 2

W. SIMONS & CO  
LONDON WORKS,  
RENFREW.



Plan of Beams  
and Main D.K  
plating

B.S. "Hutton" Glasgow Report No. 12566.

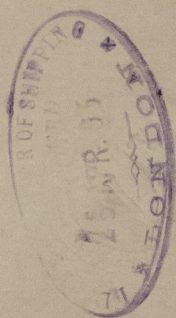

GLS237-0074



© 2021

Lloyd's Register  
Foundation