



Approved by Lloyd's Register  
 1834/12  
 1834/12

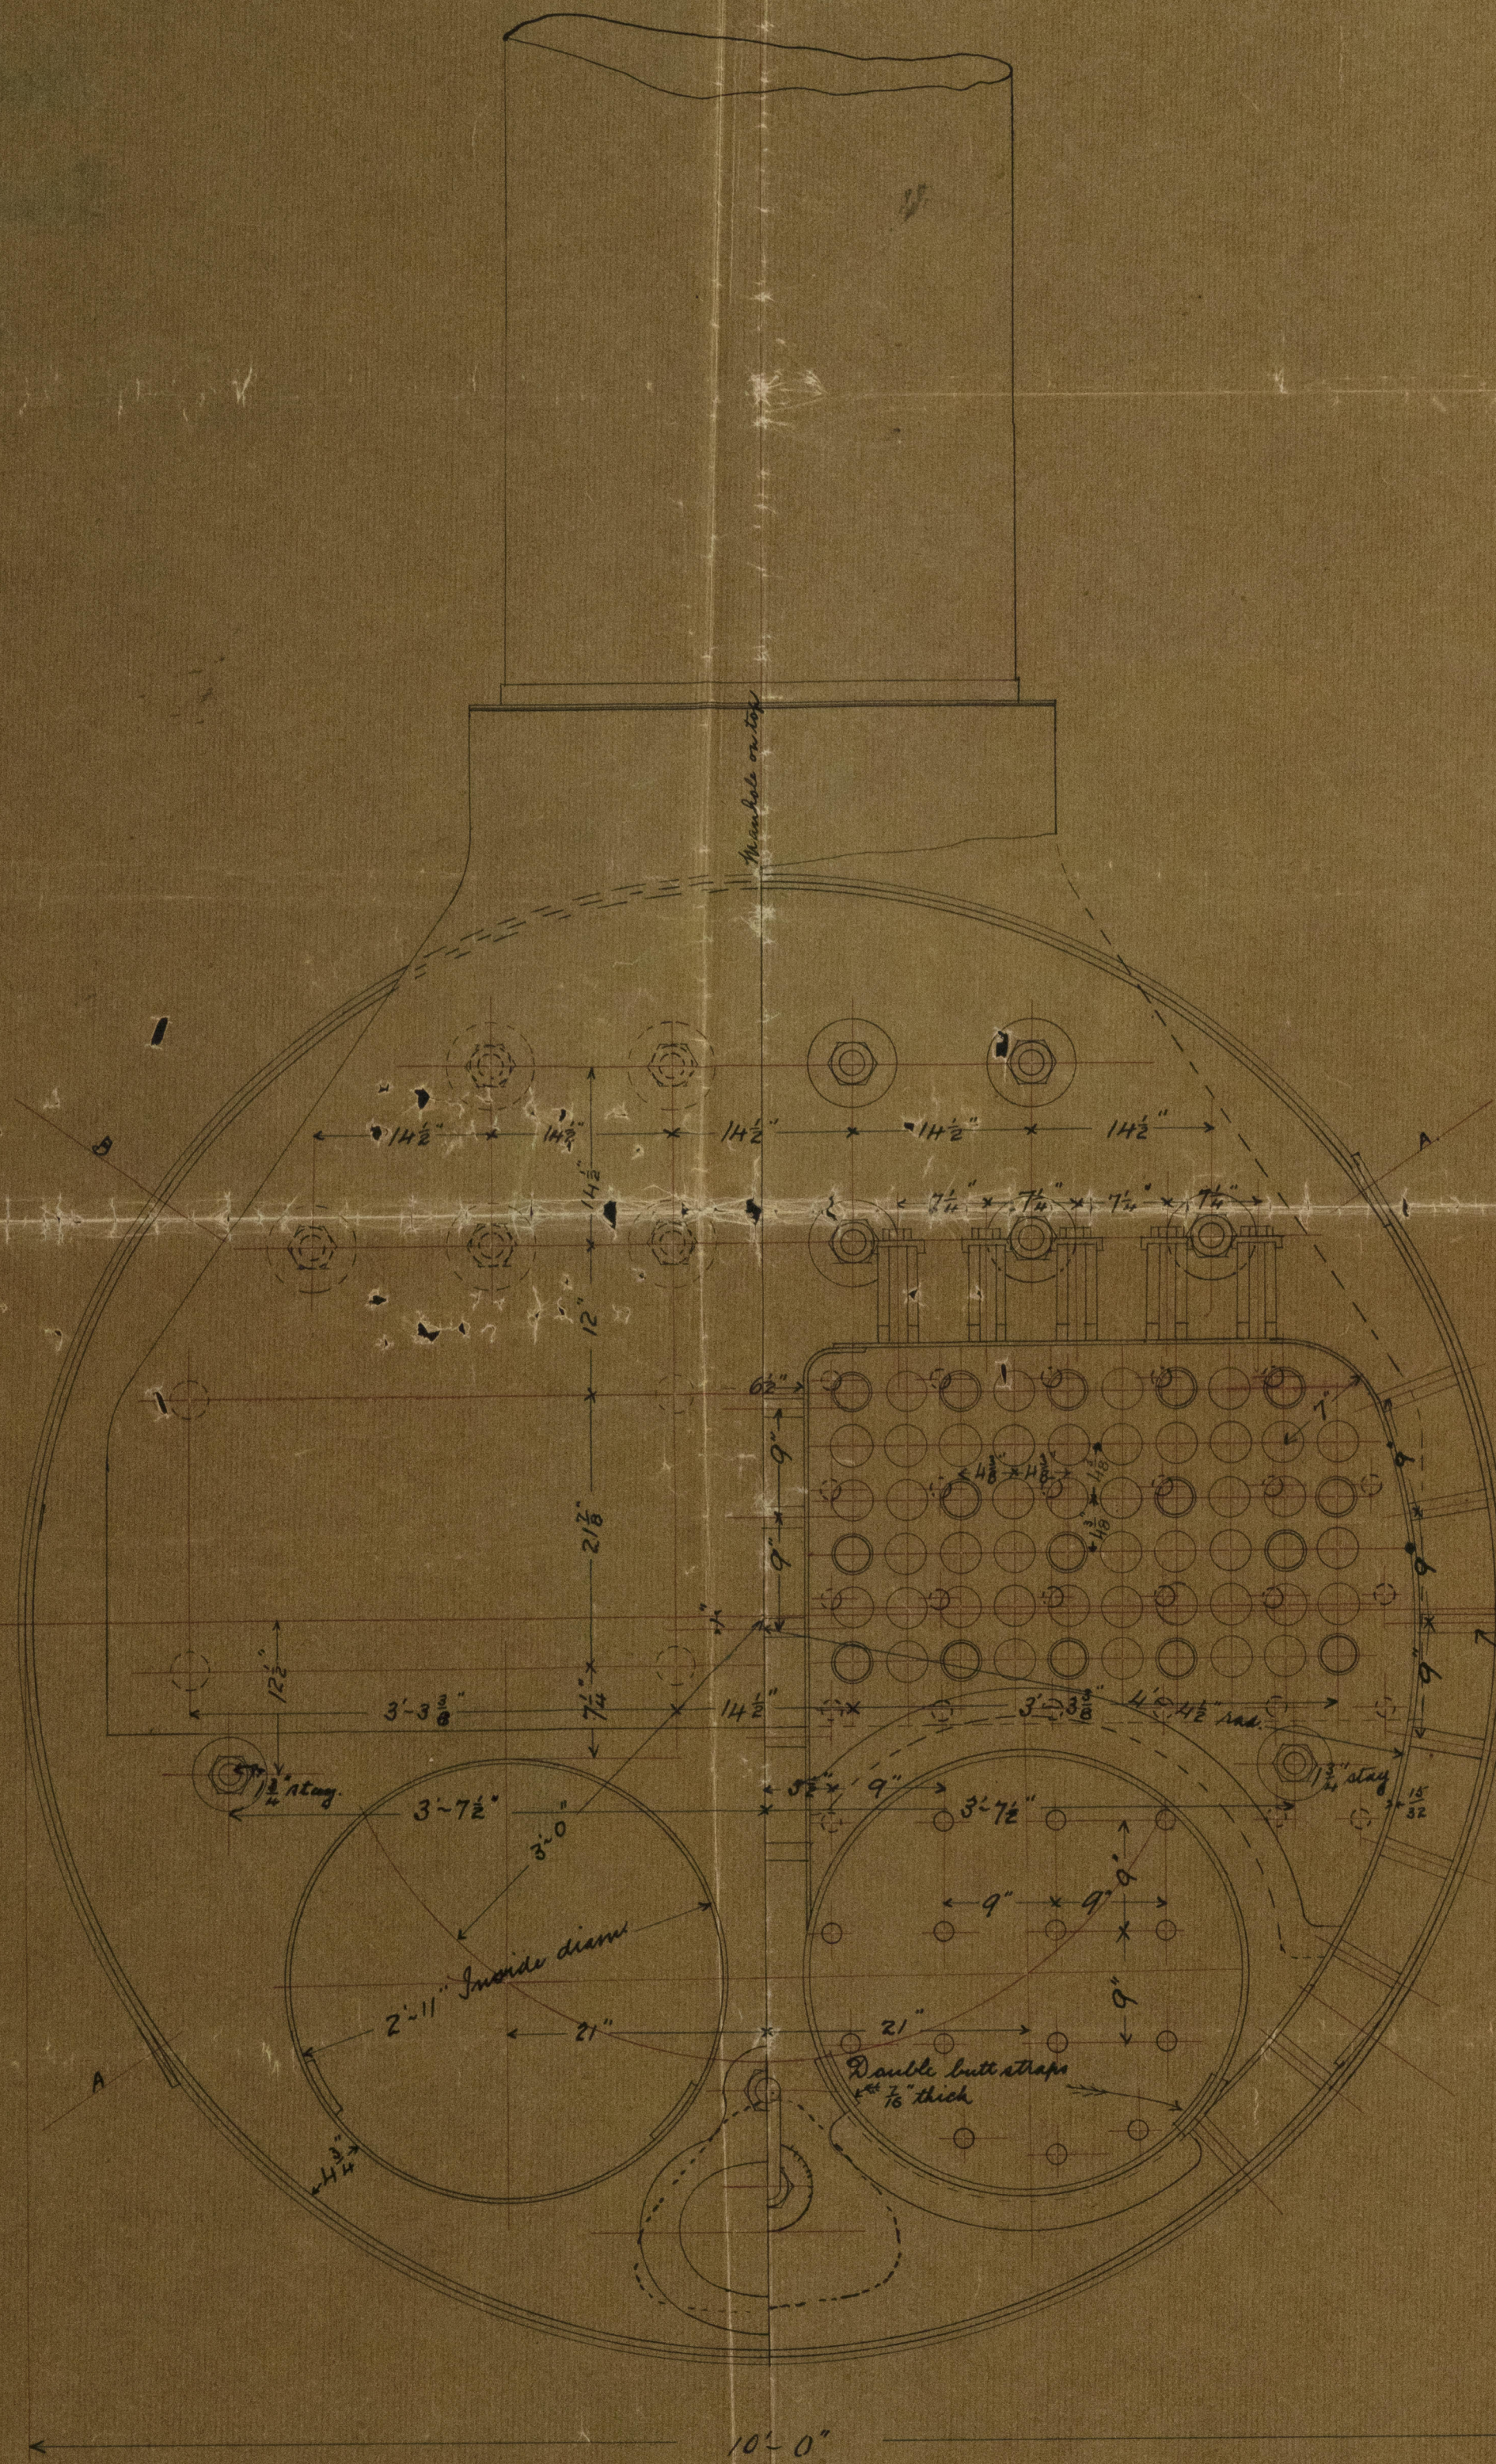



Boiler No 311.  
Working Pressure 80 lbs. per sq. in.  
Scale 1" = one foot.  
Lloyds Survey  
S. & S. Calverley.

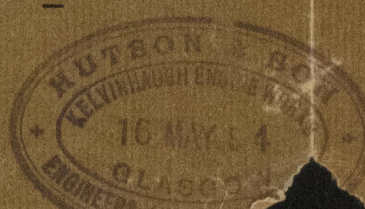

Heating Surface

Tubes	647 sq. ft.
Surfaces	68
Fireboxes	98
<b>Total</b>	<b>813 sq. ft.</b>

1/2" screw stays  
 with nuts made of S. & S.

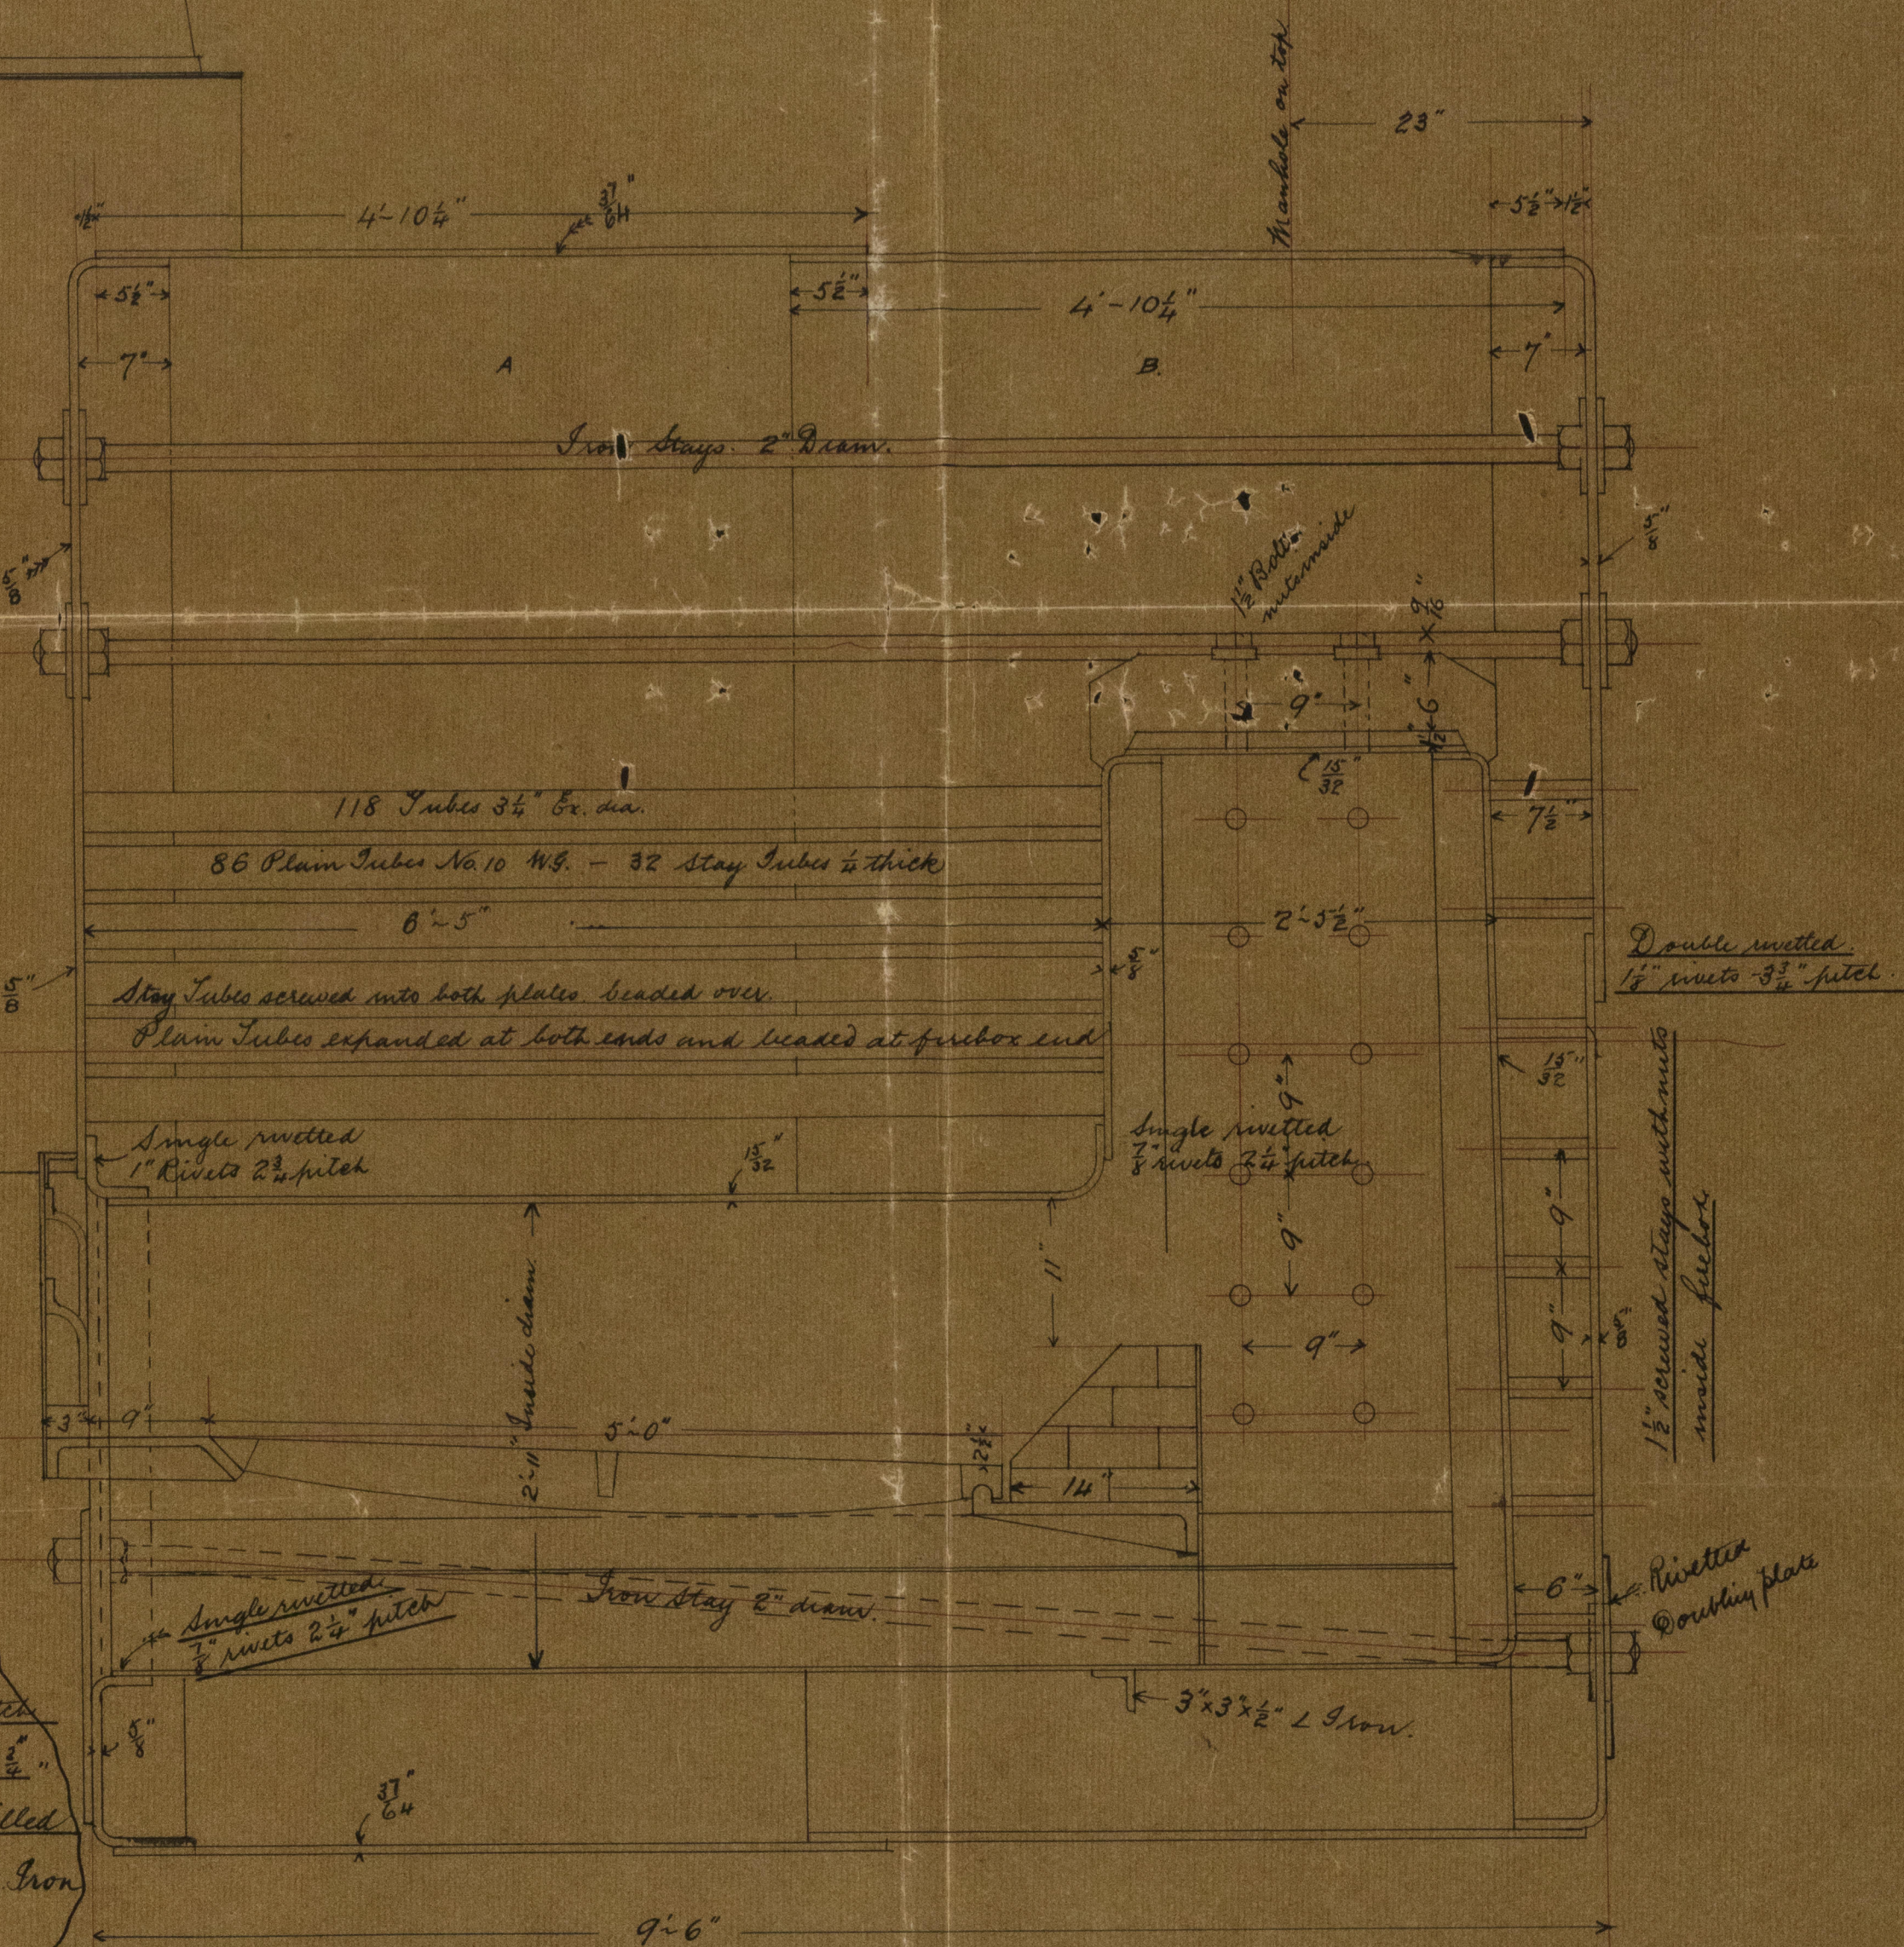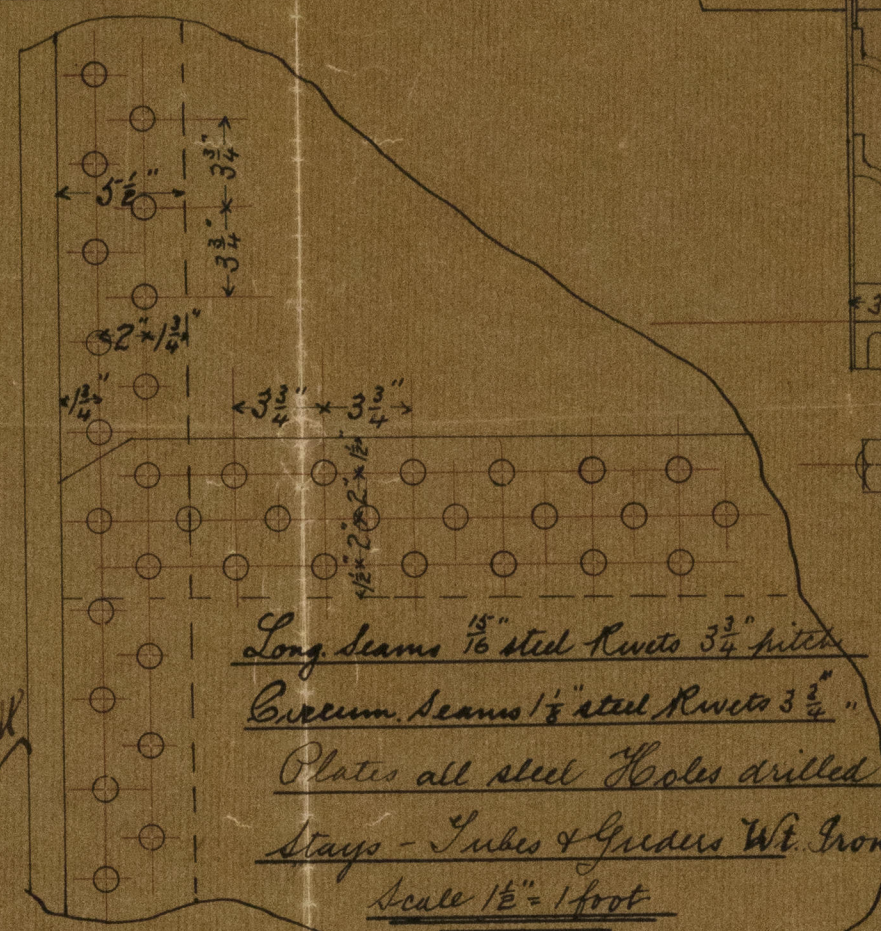

GLS 241-0038




© 2021  
 Lloyd's Register  
 Foundation



Bailer

"Holme Wood" Glasgow Report No 12954

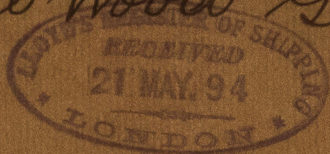

14 13  
(Holme Wood)  
Scale Force  
80 lb

GLS241-0038



© 2021

Lloyd's Register  
Foundation