
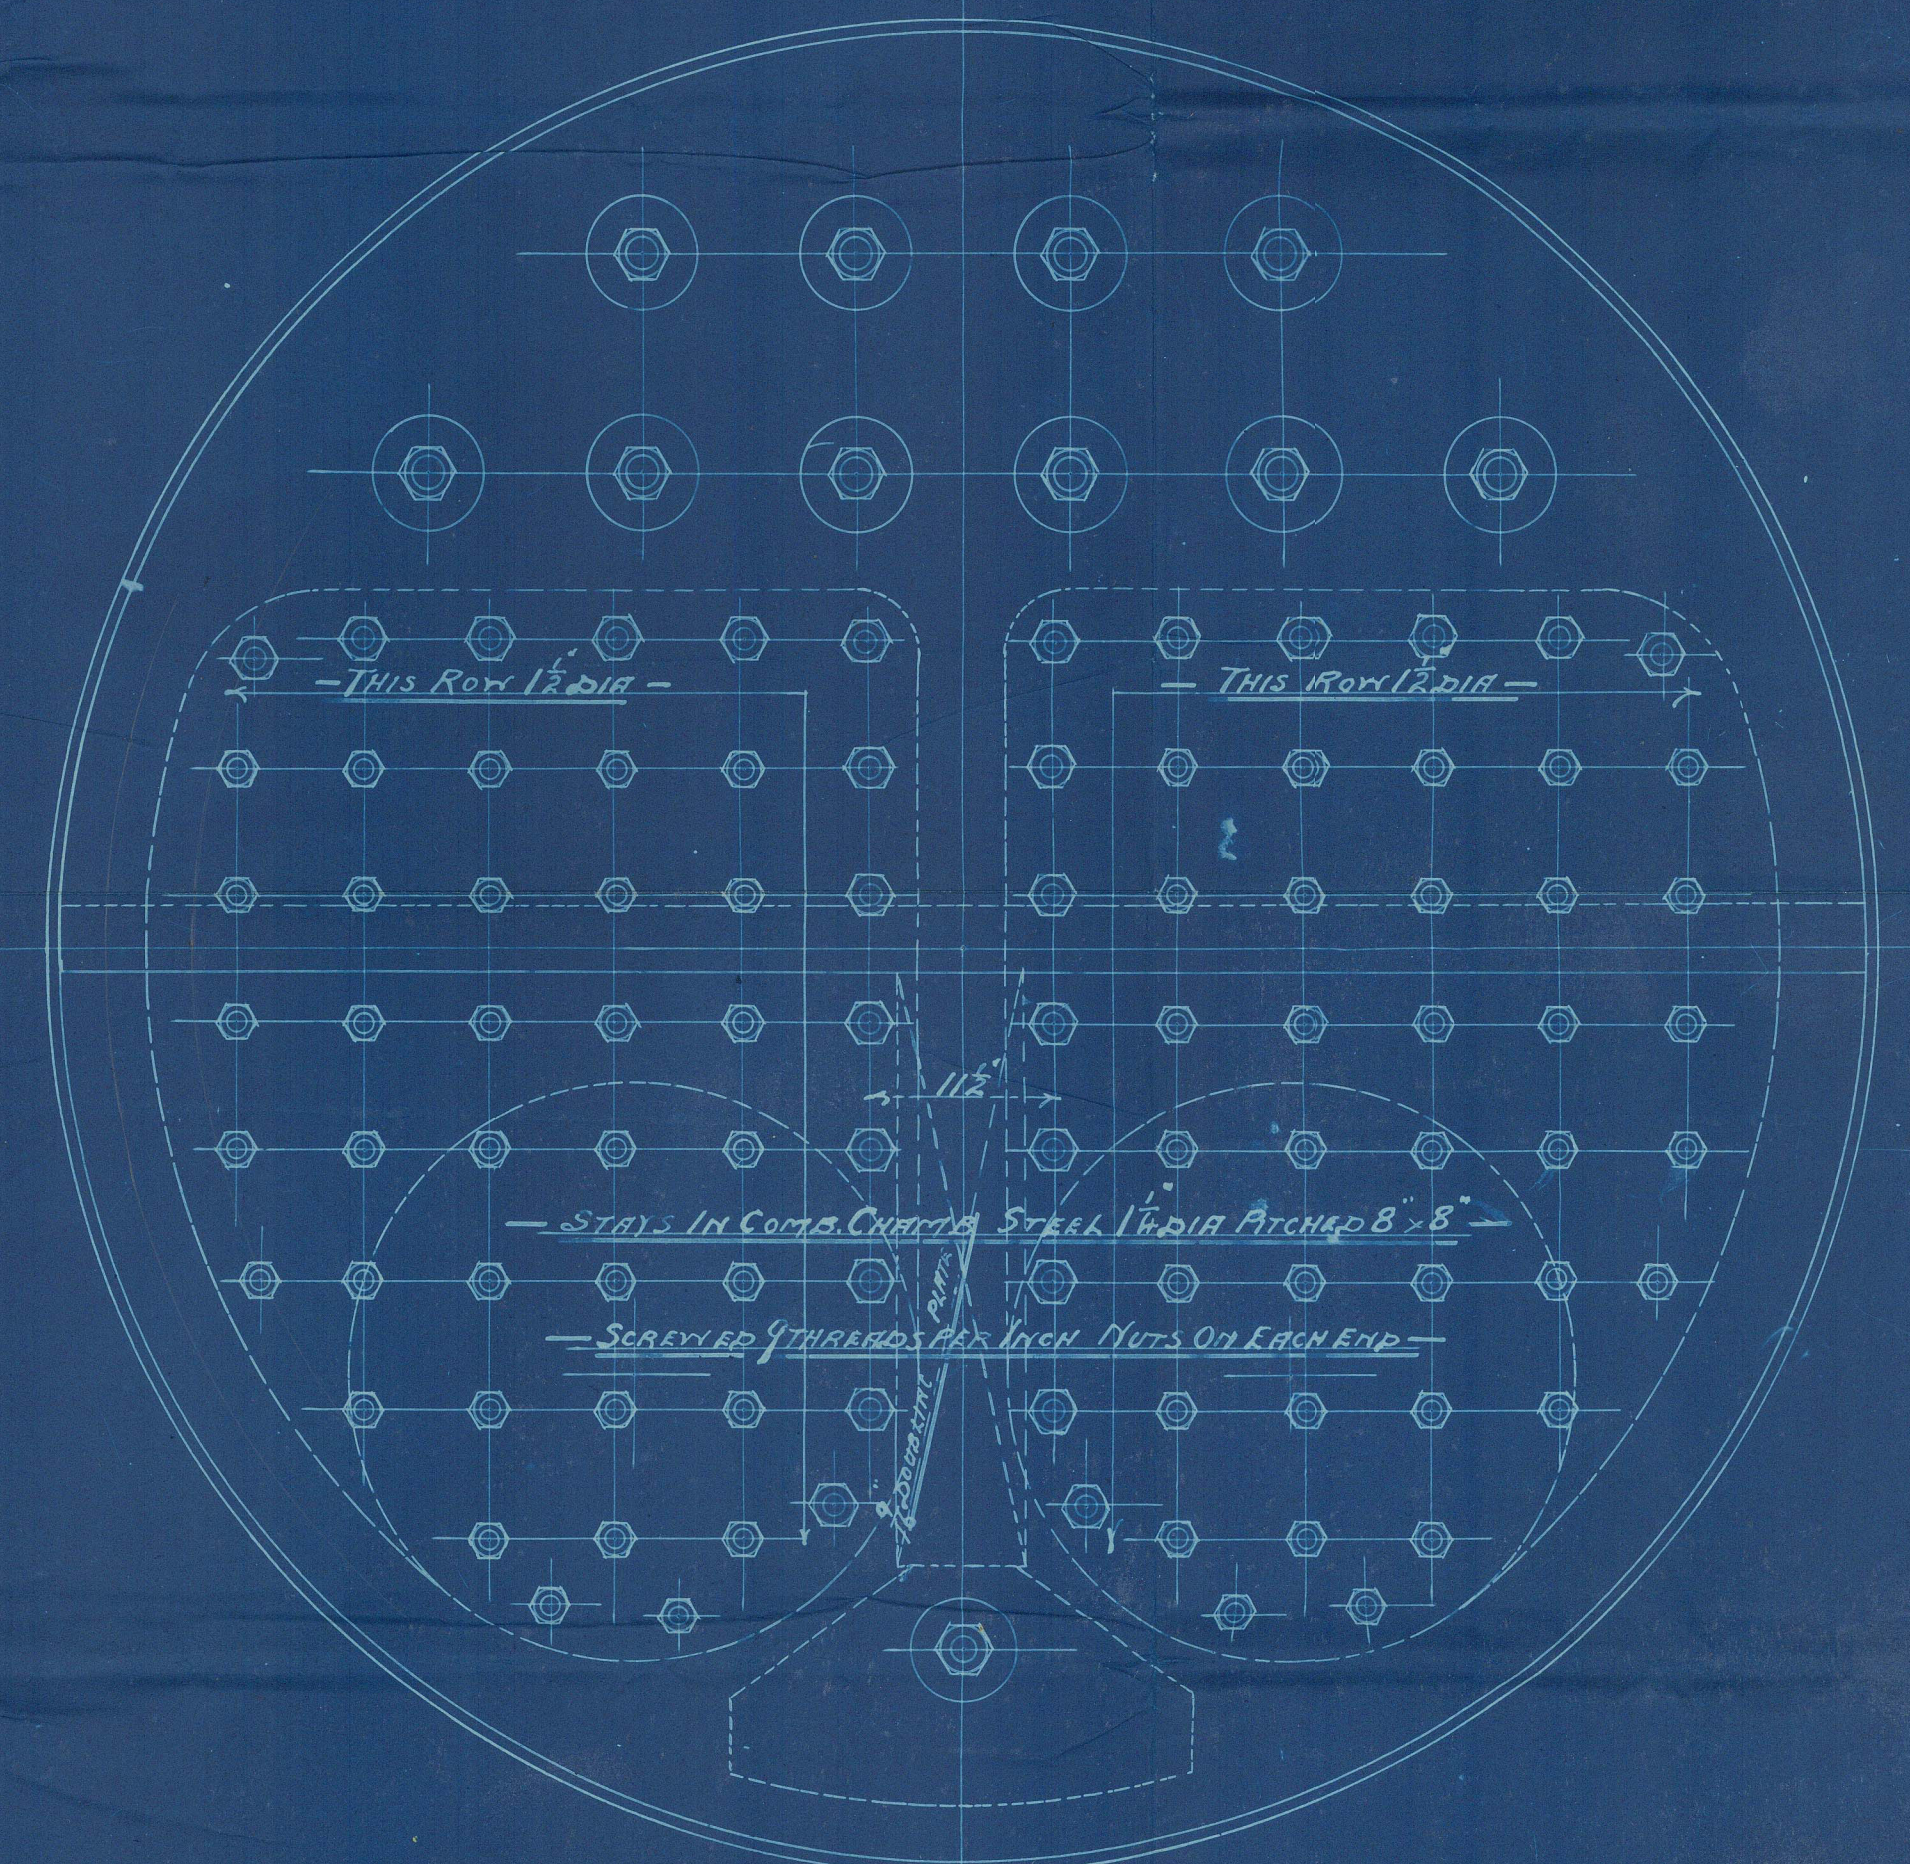
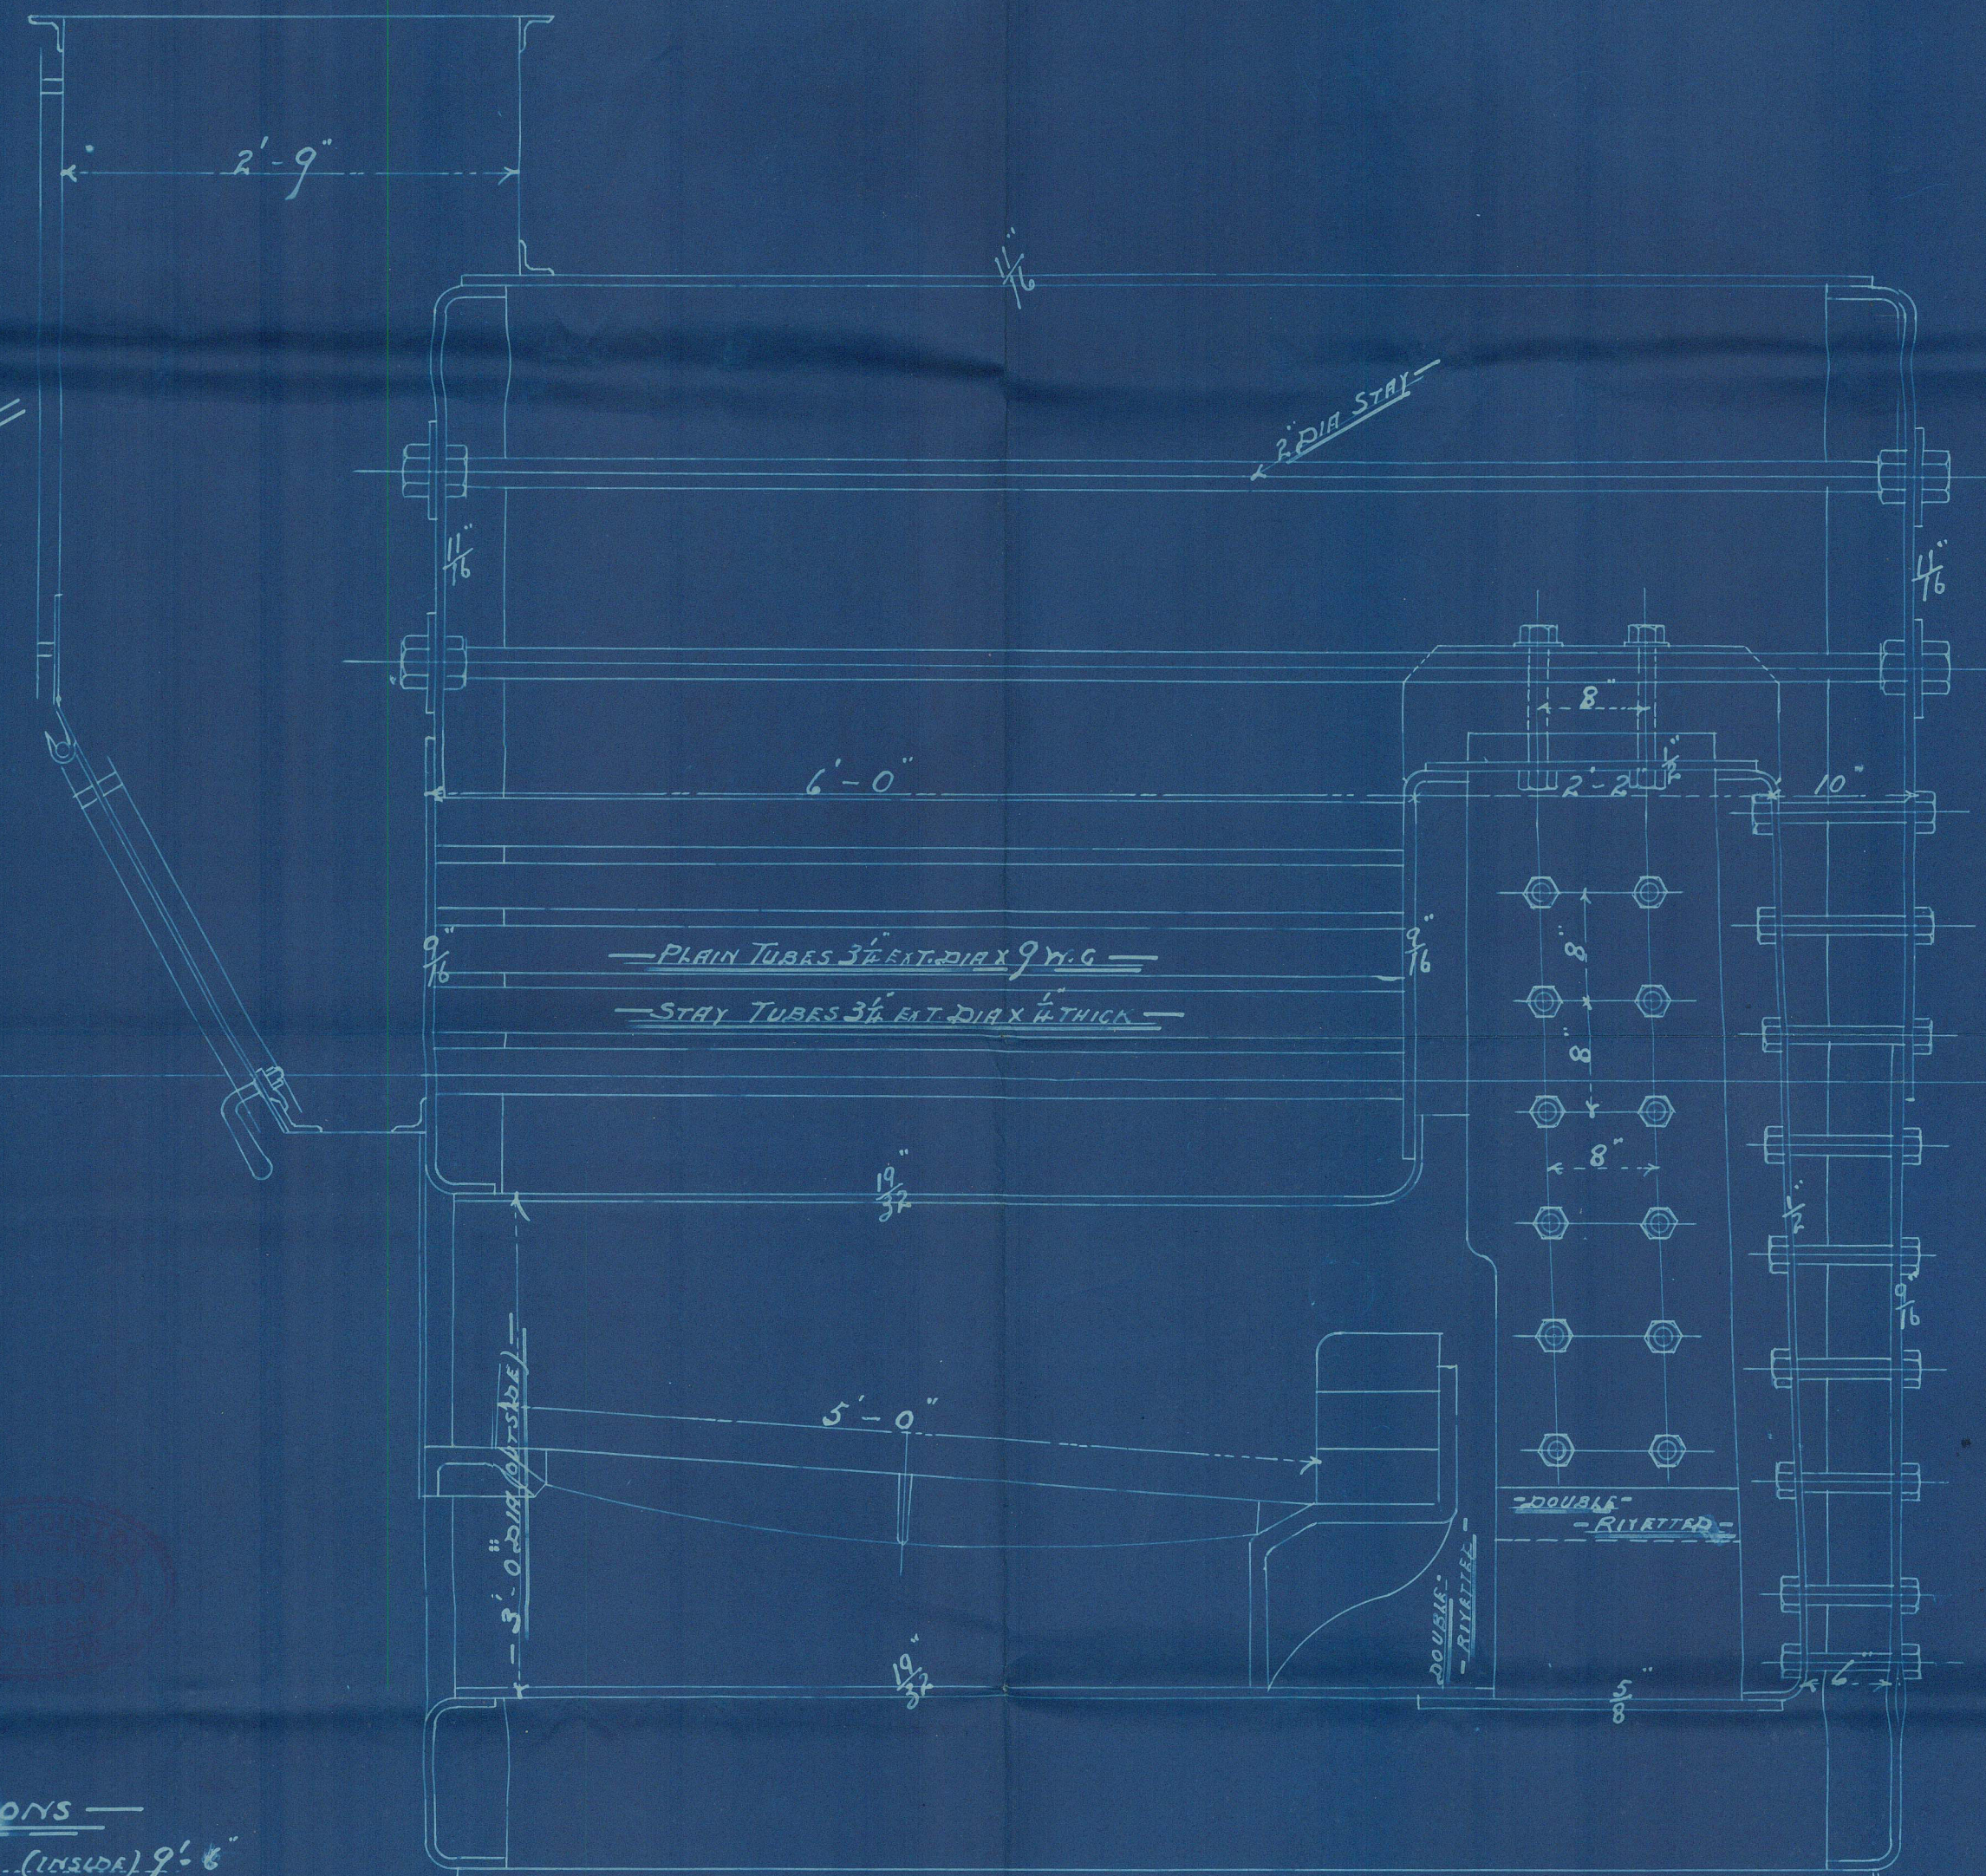



MARINE BOILER No 272

SCALE 1 INCH = 1 FOOT

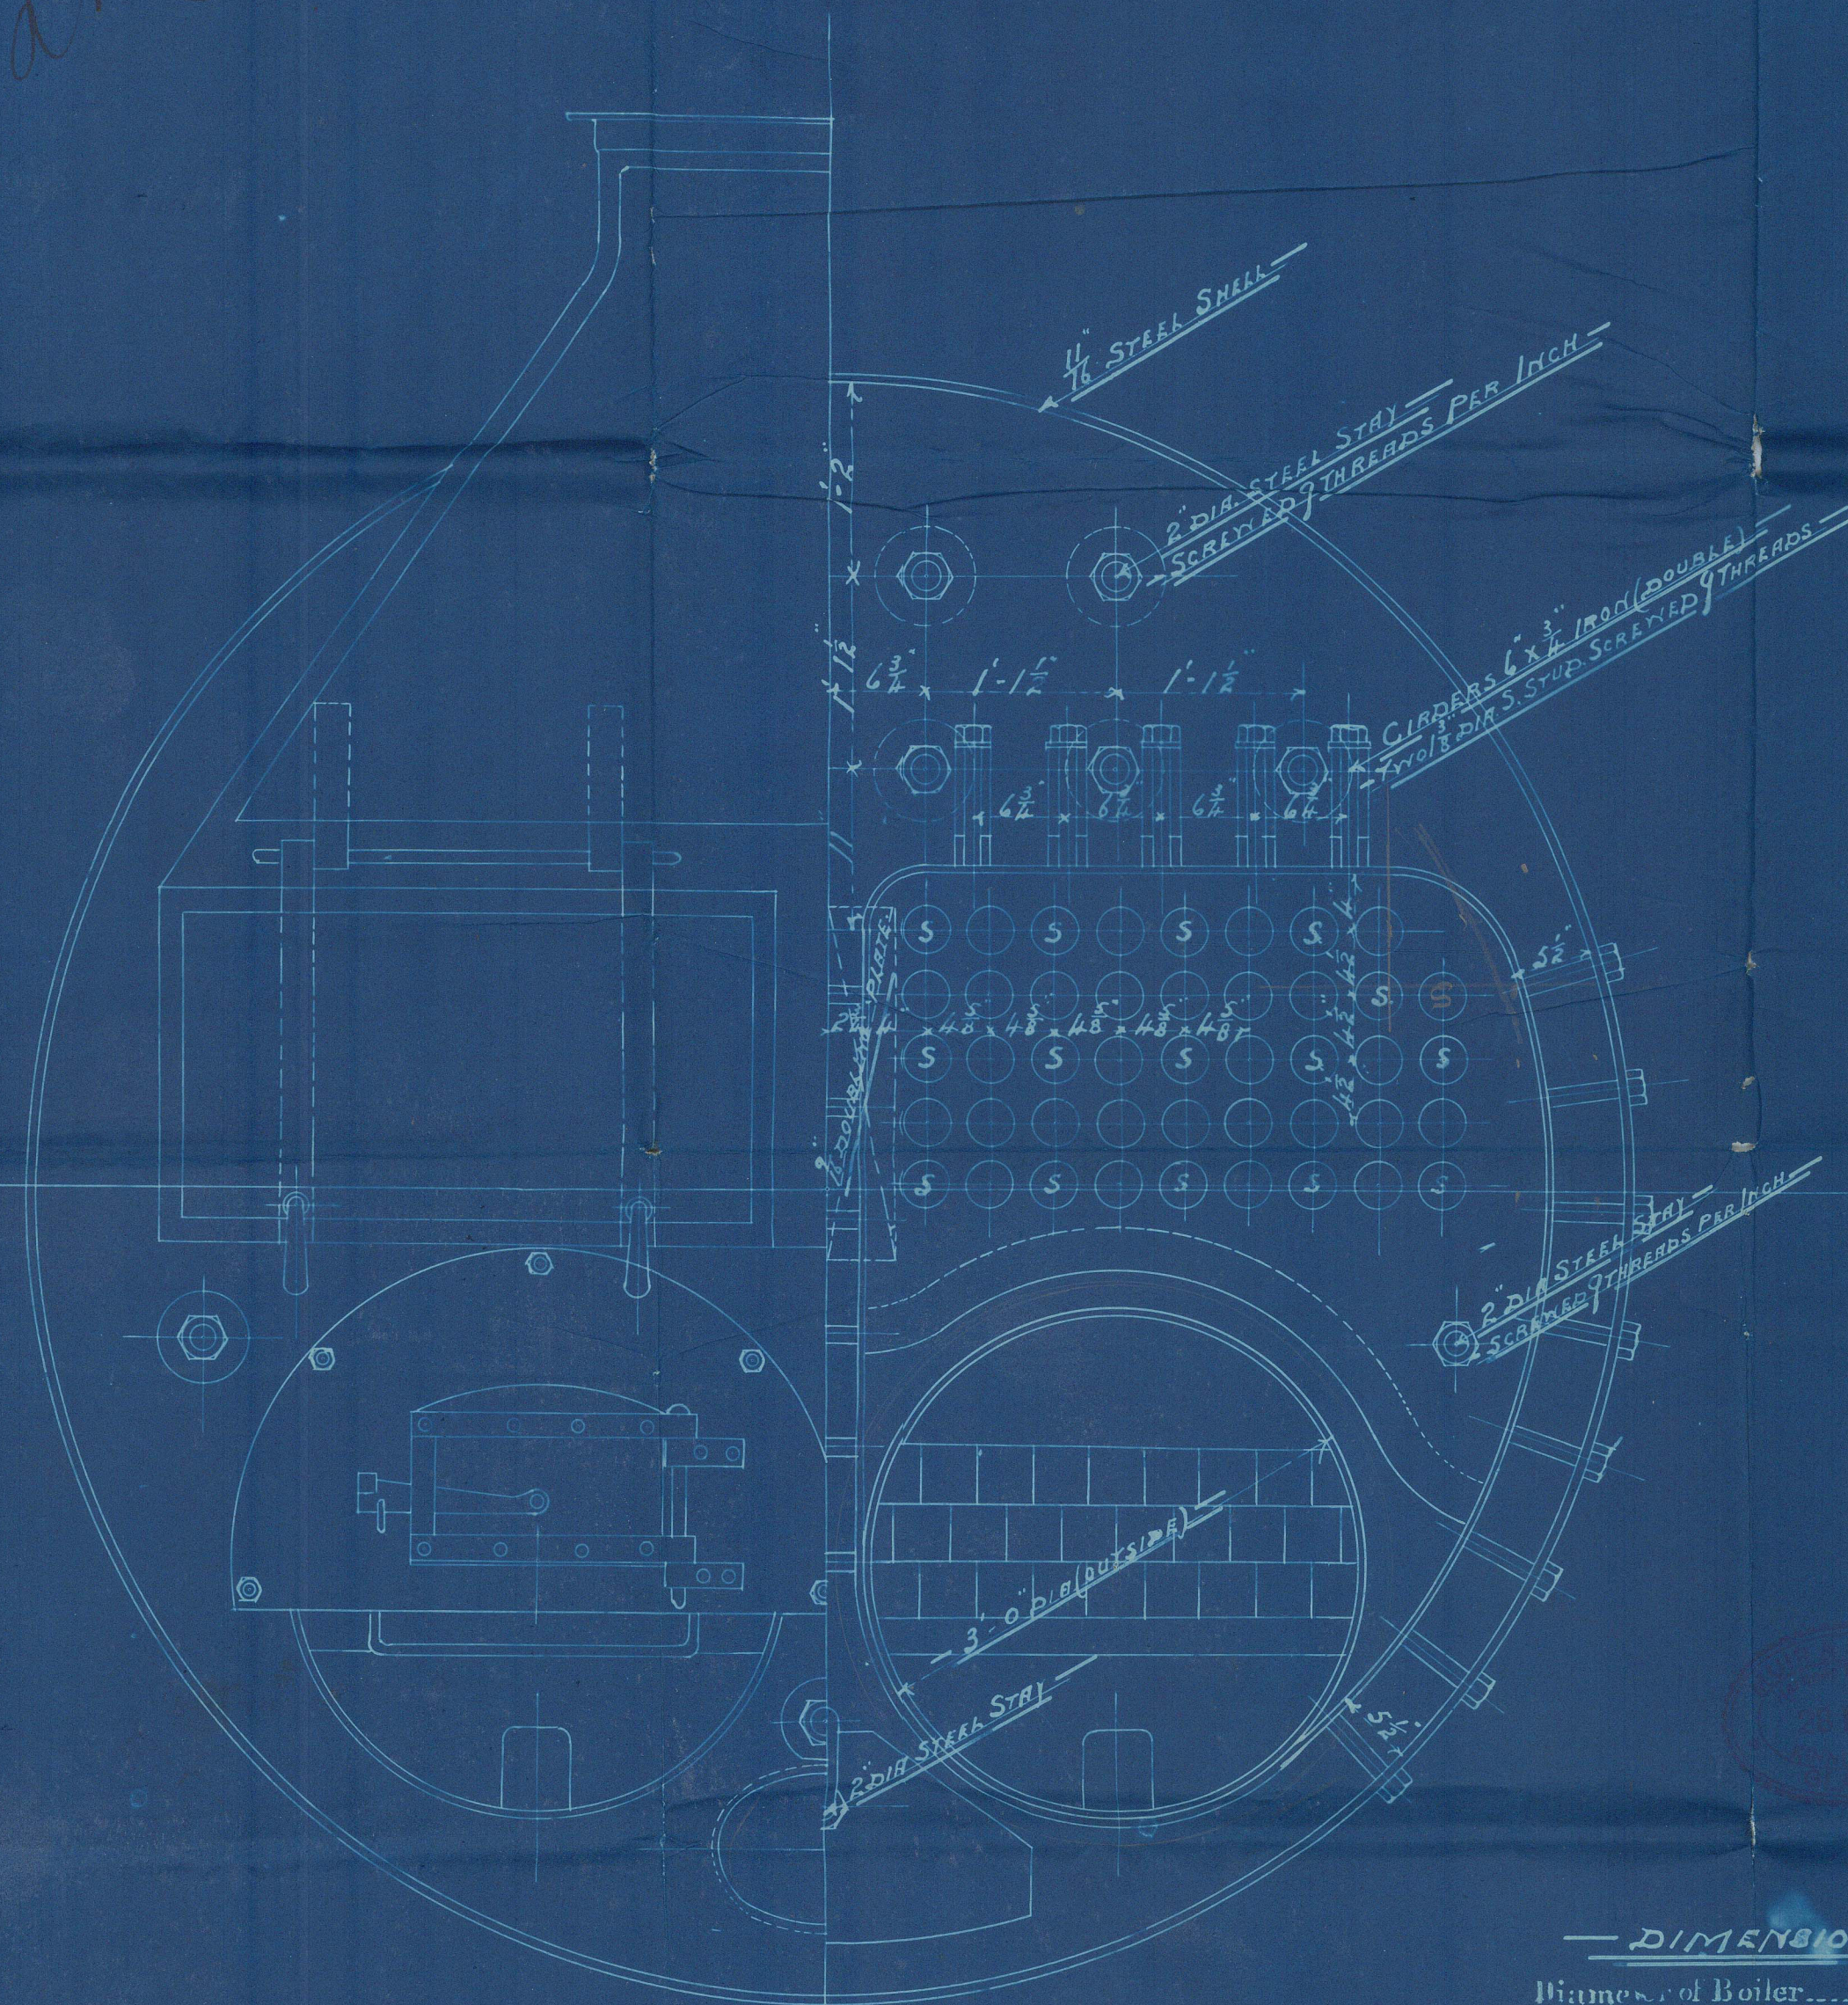


DIMENSIONS

Diameter of Boiler (outside)	9' 6"
Length of Boiler	9' 0"
Diameter of Furnace (outside)	3' 0"
Number of Plain Tubes	28
Number of Stay Tubes	30
Total Number of Tubes	58
Total Heating Surface	620 sq ft
Total Firegrate Area	29 sq ft
Working Pressure	120 lbs

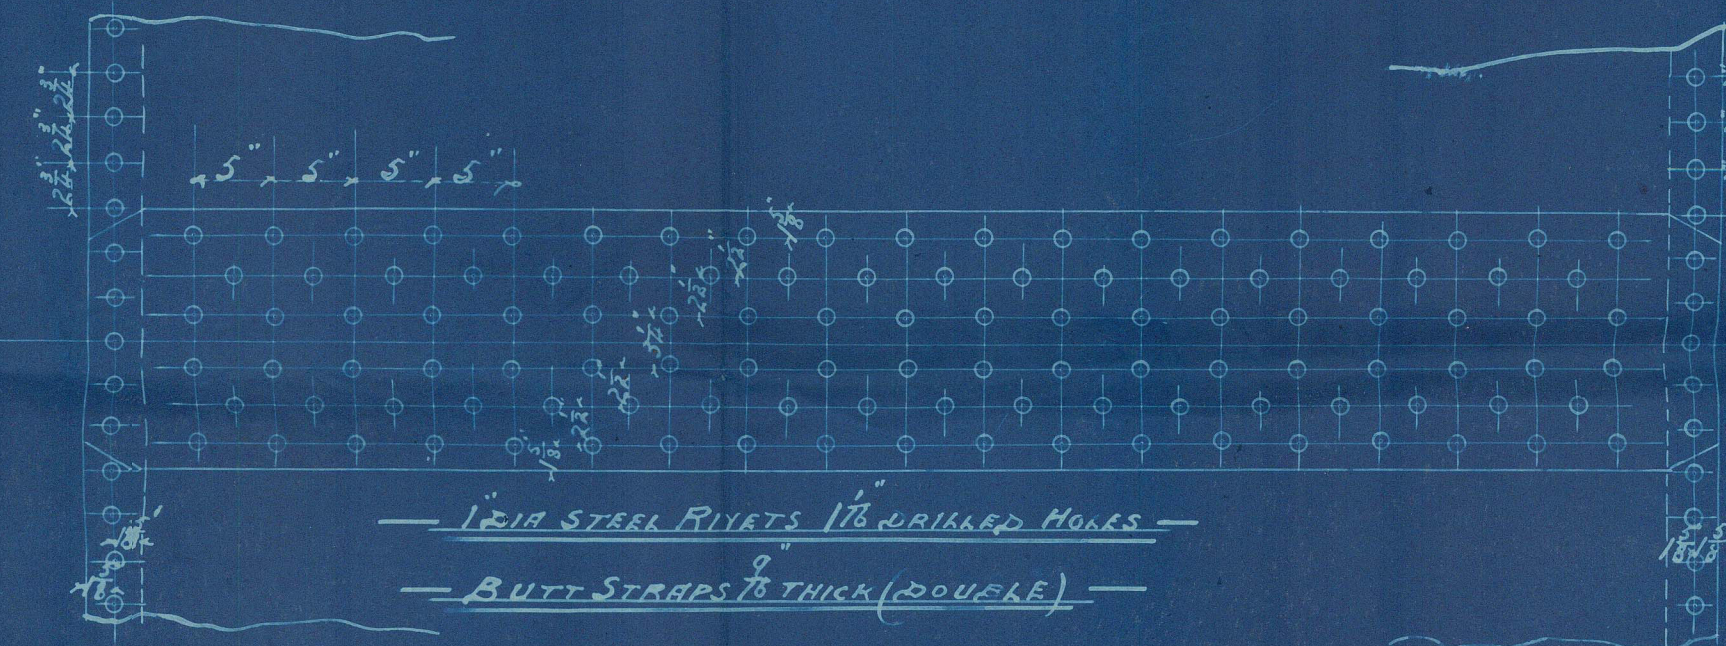

W.M. 11
2/4/1914

Mun & Thornton
Broker No
Edinburgh & Co
SS. No 20

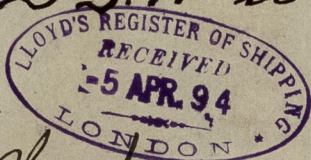

"Beatsman"
Glasgow Report
No 13092.—



© 2021

Lloyd's Register
Foundation

GLS242-0080