




MARINE BOILER NO 275

SCALE 1 INCH = 1 FOOT

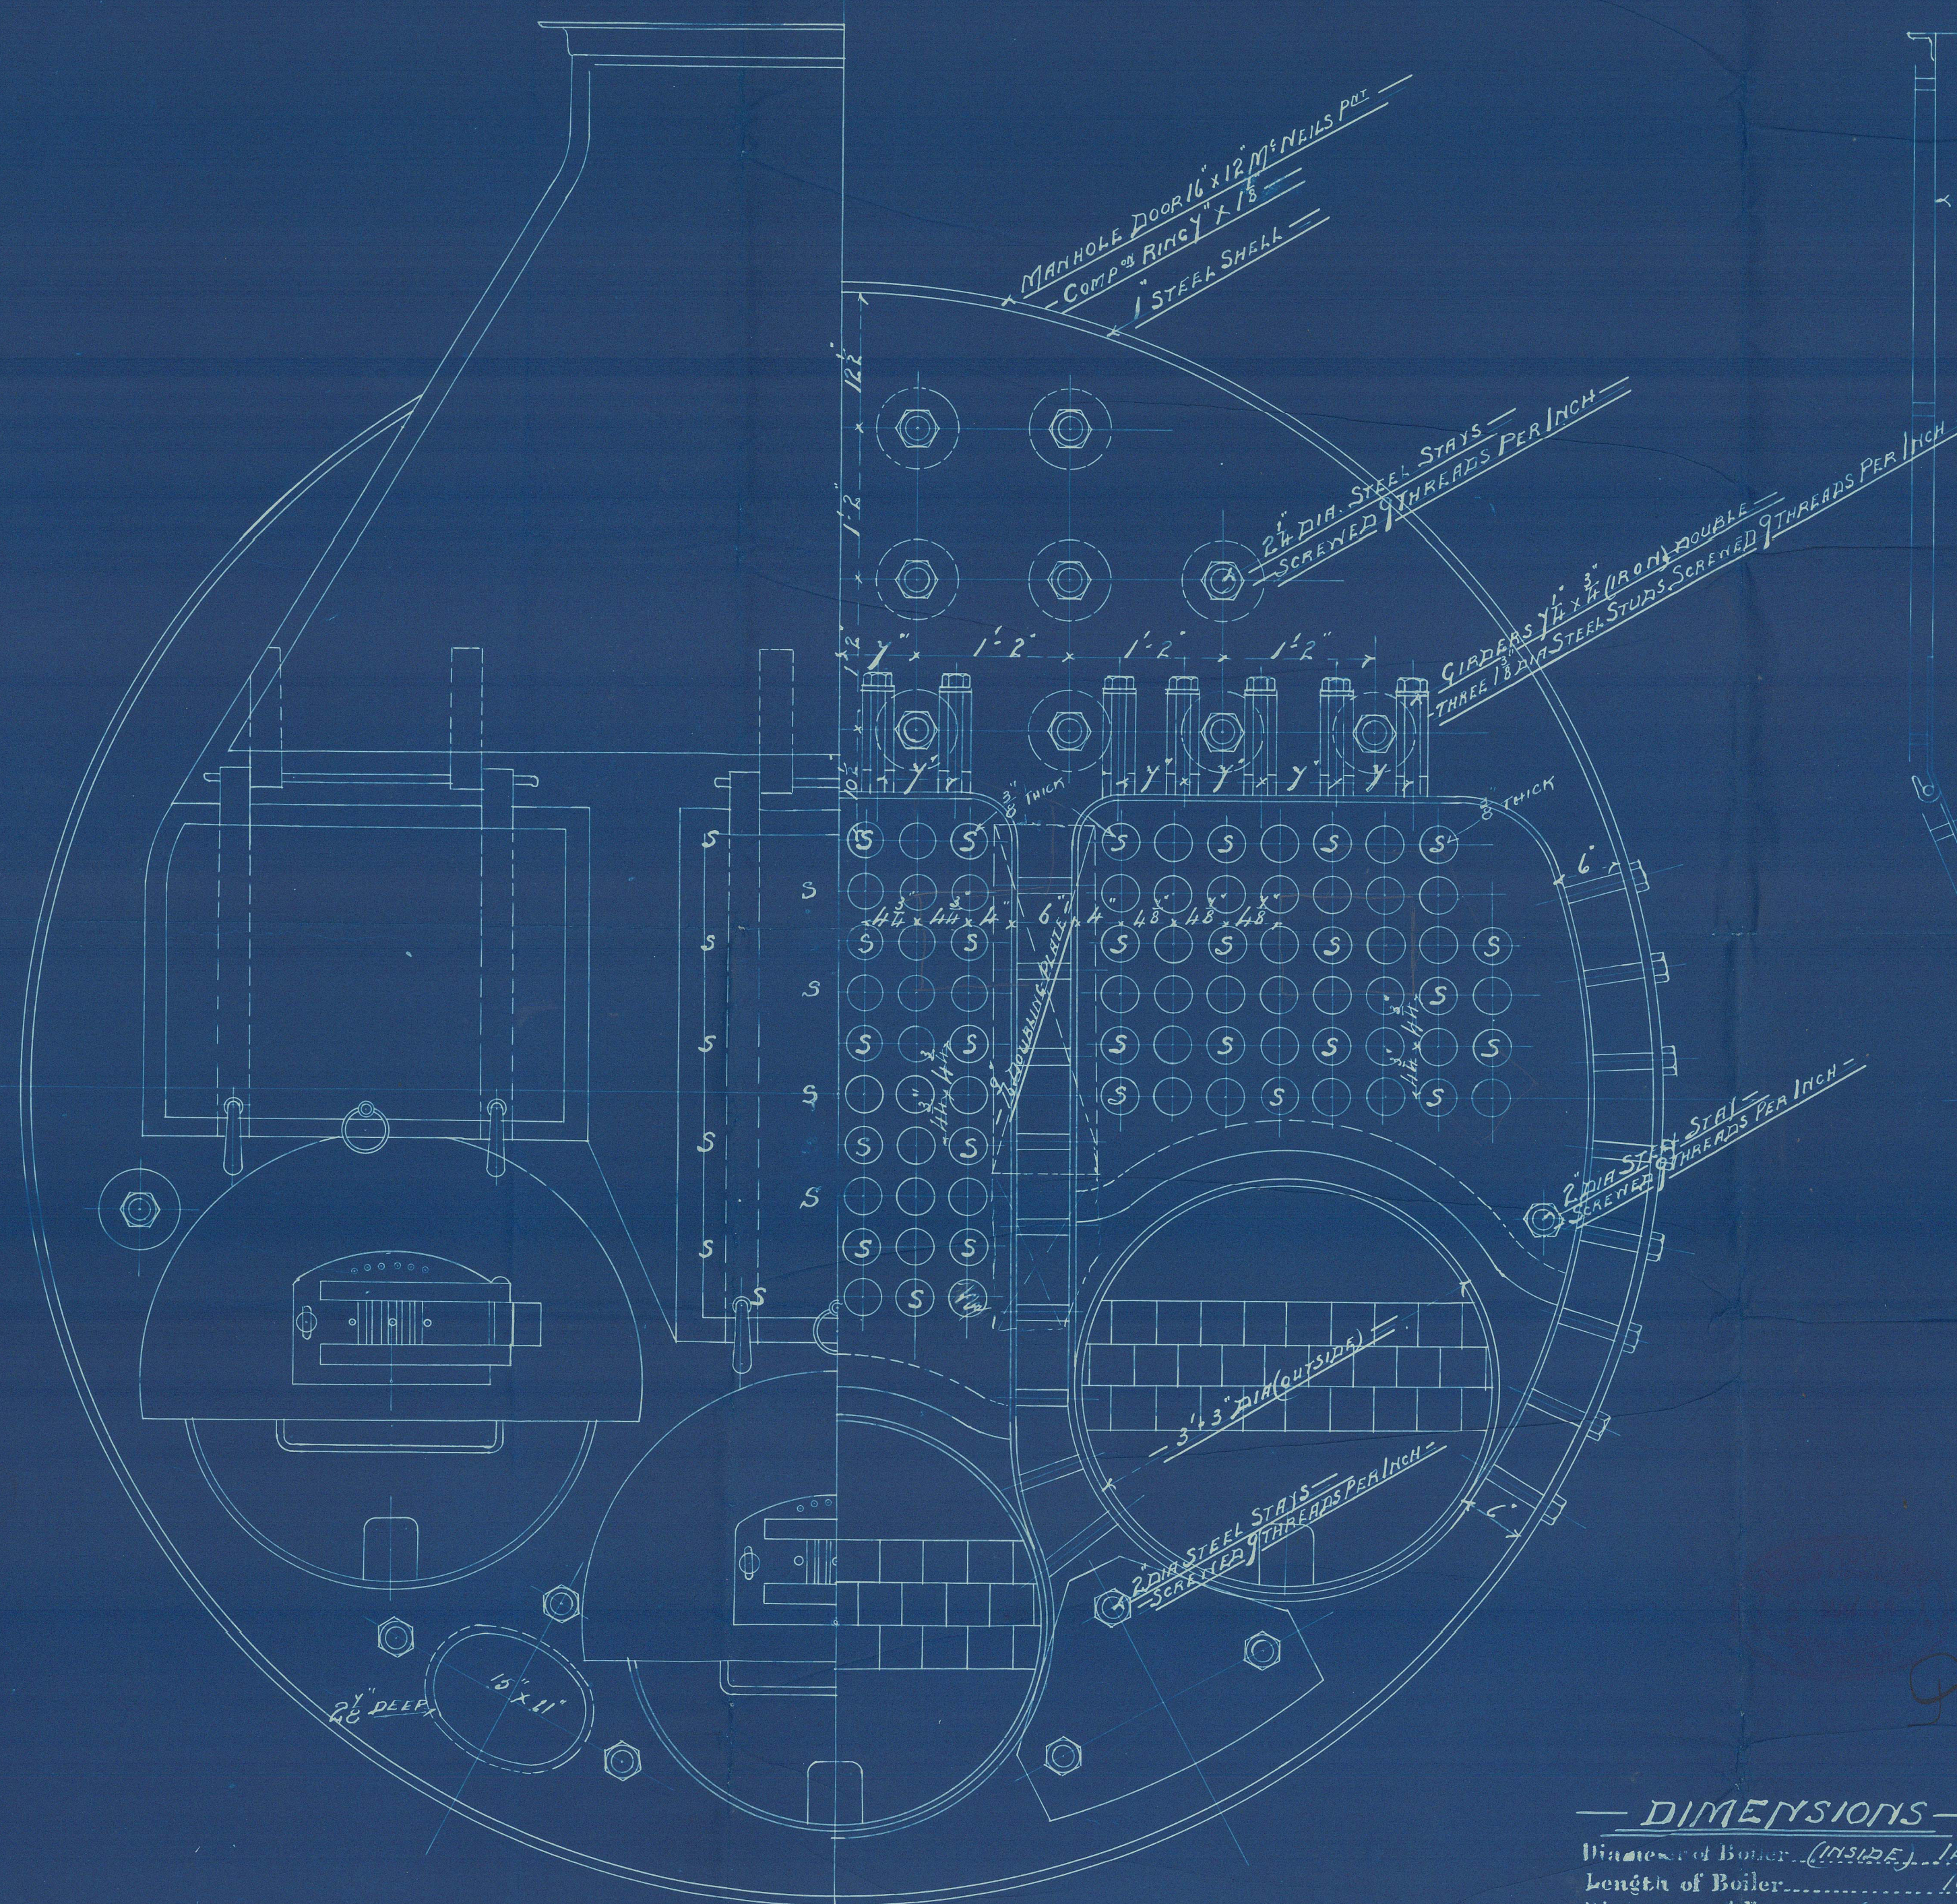


DIMENSIONS

Diameter of Boiler (outside)	12' 6"
Length of Boiler	10' 0"
Diameter of Furnace (outside)	3' 6"
Number of Plain Tubes	94
Number of Stay Tubes	55
Total Number of Tubes	149
Total Heating Surface	1220 sq ft
Total Weight of Tubes	512 lbs
Working Pressure	120 lbs

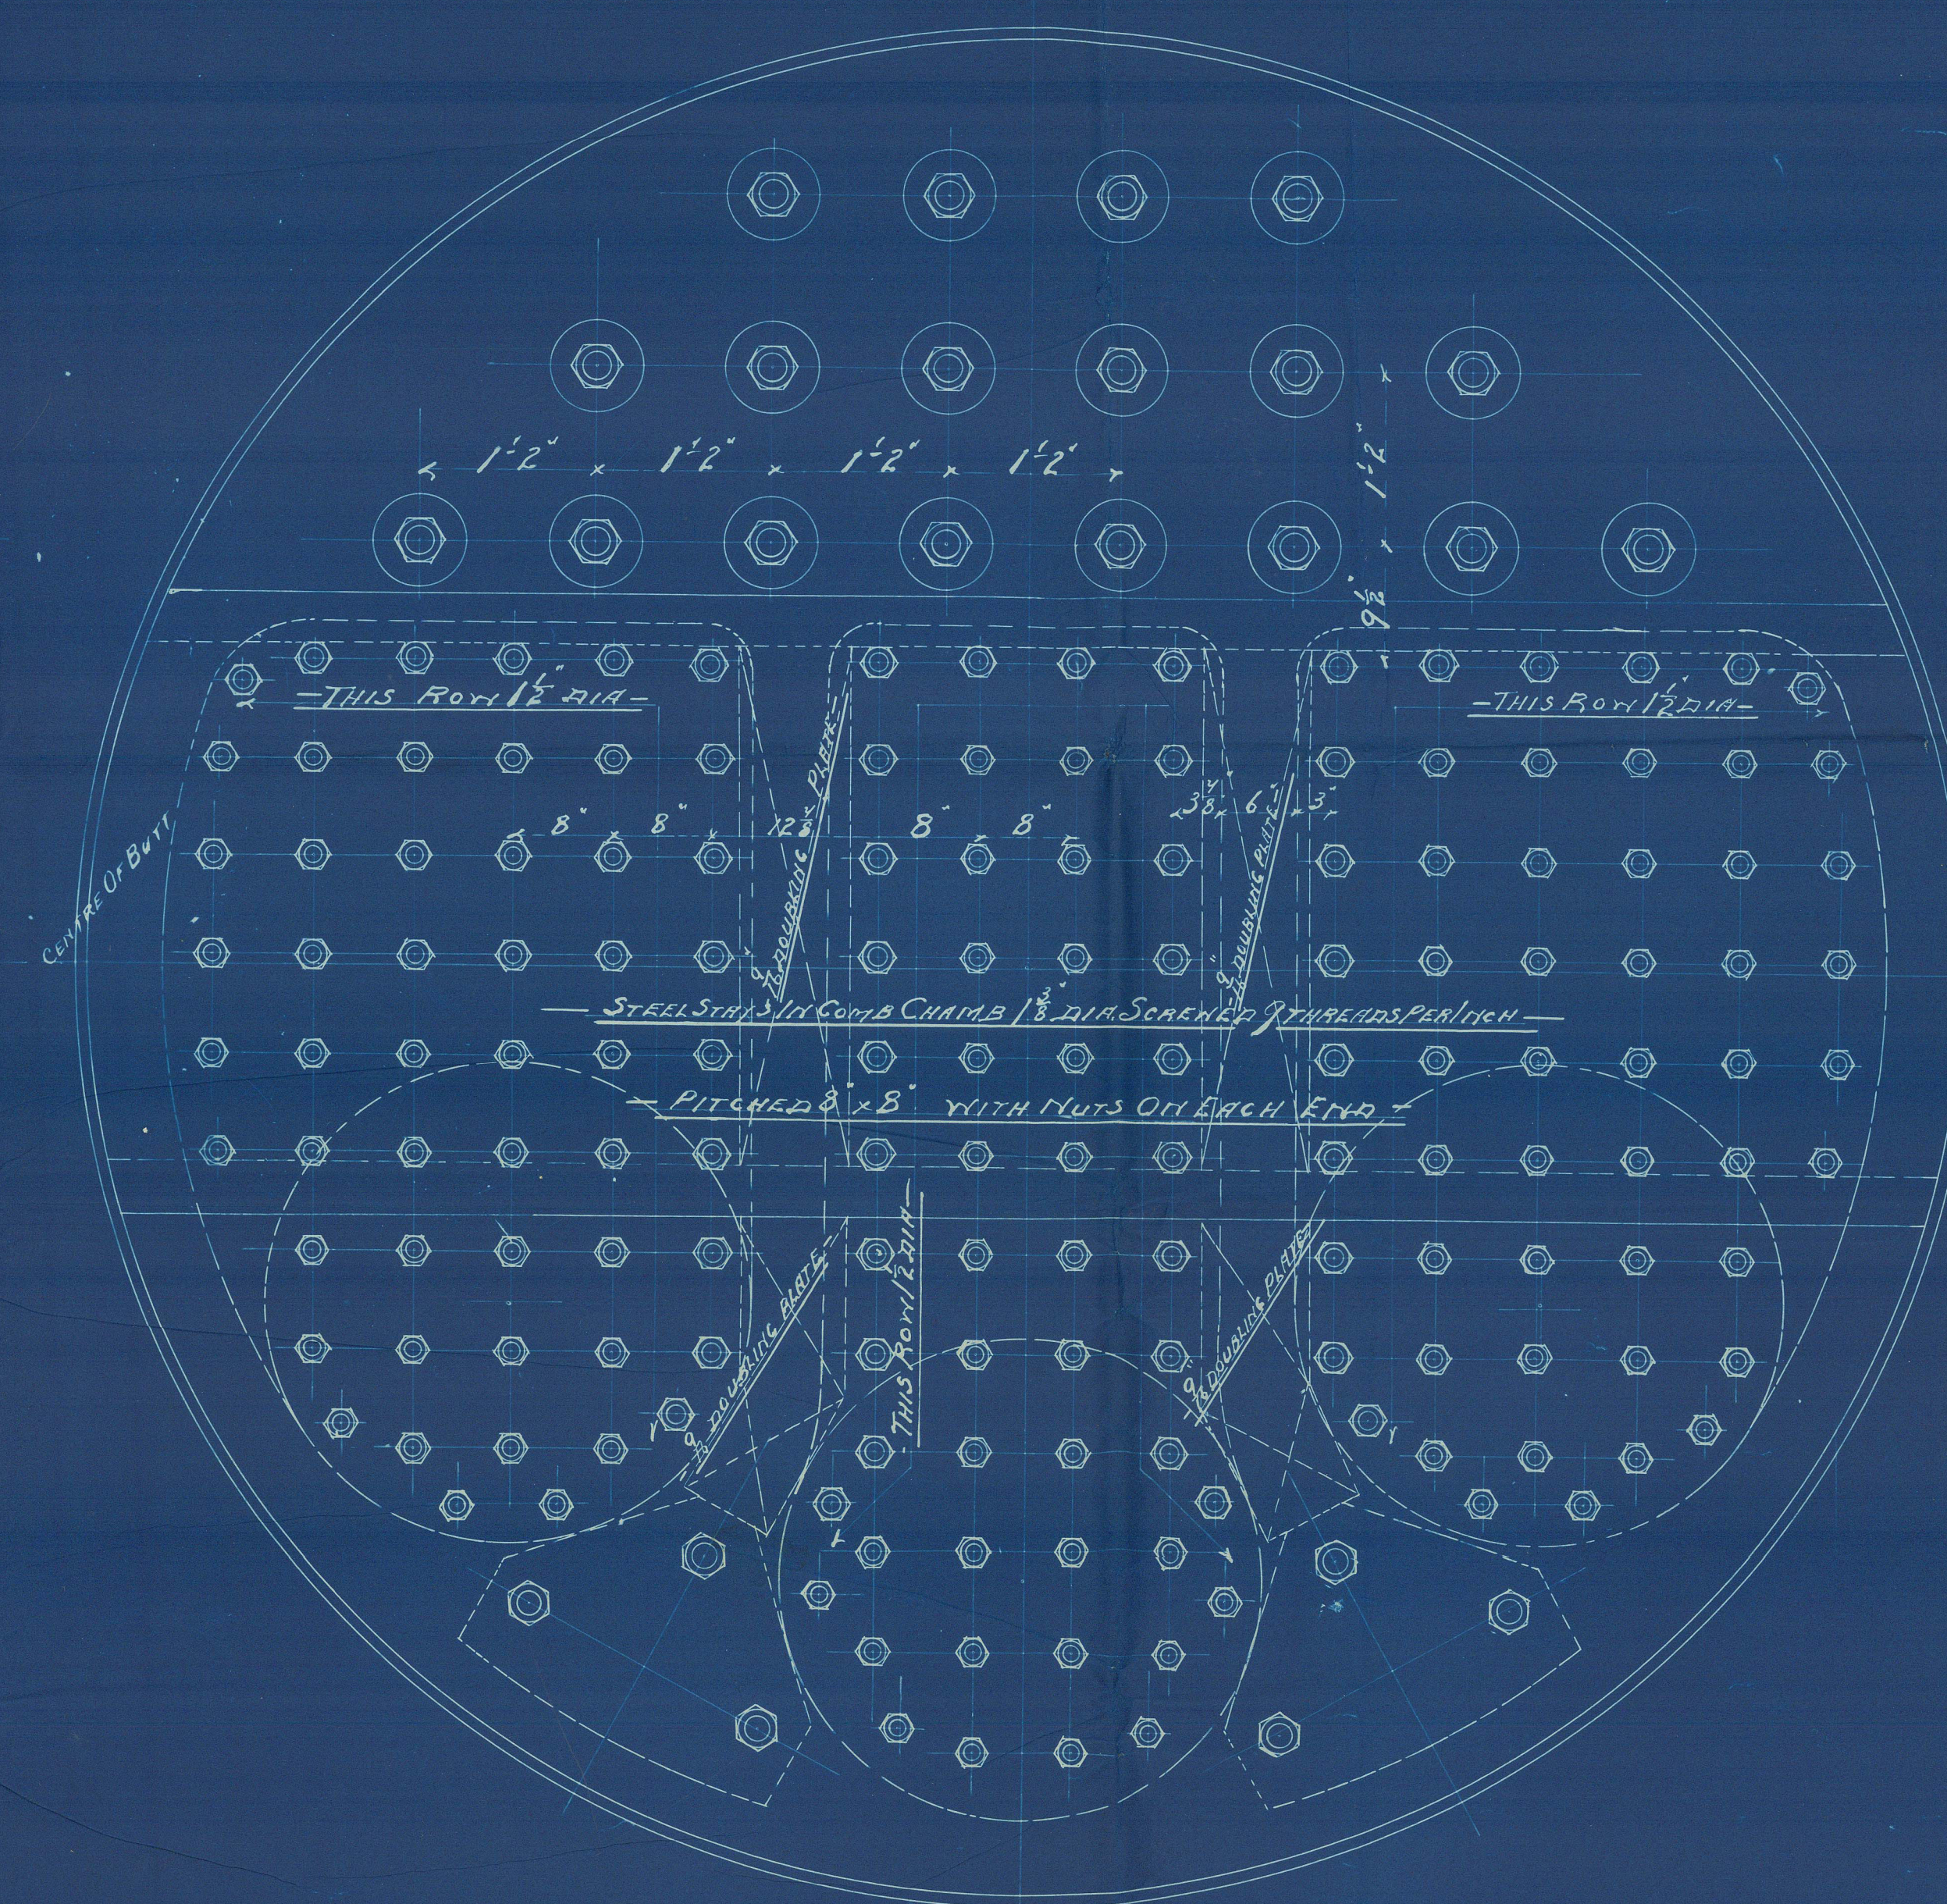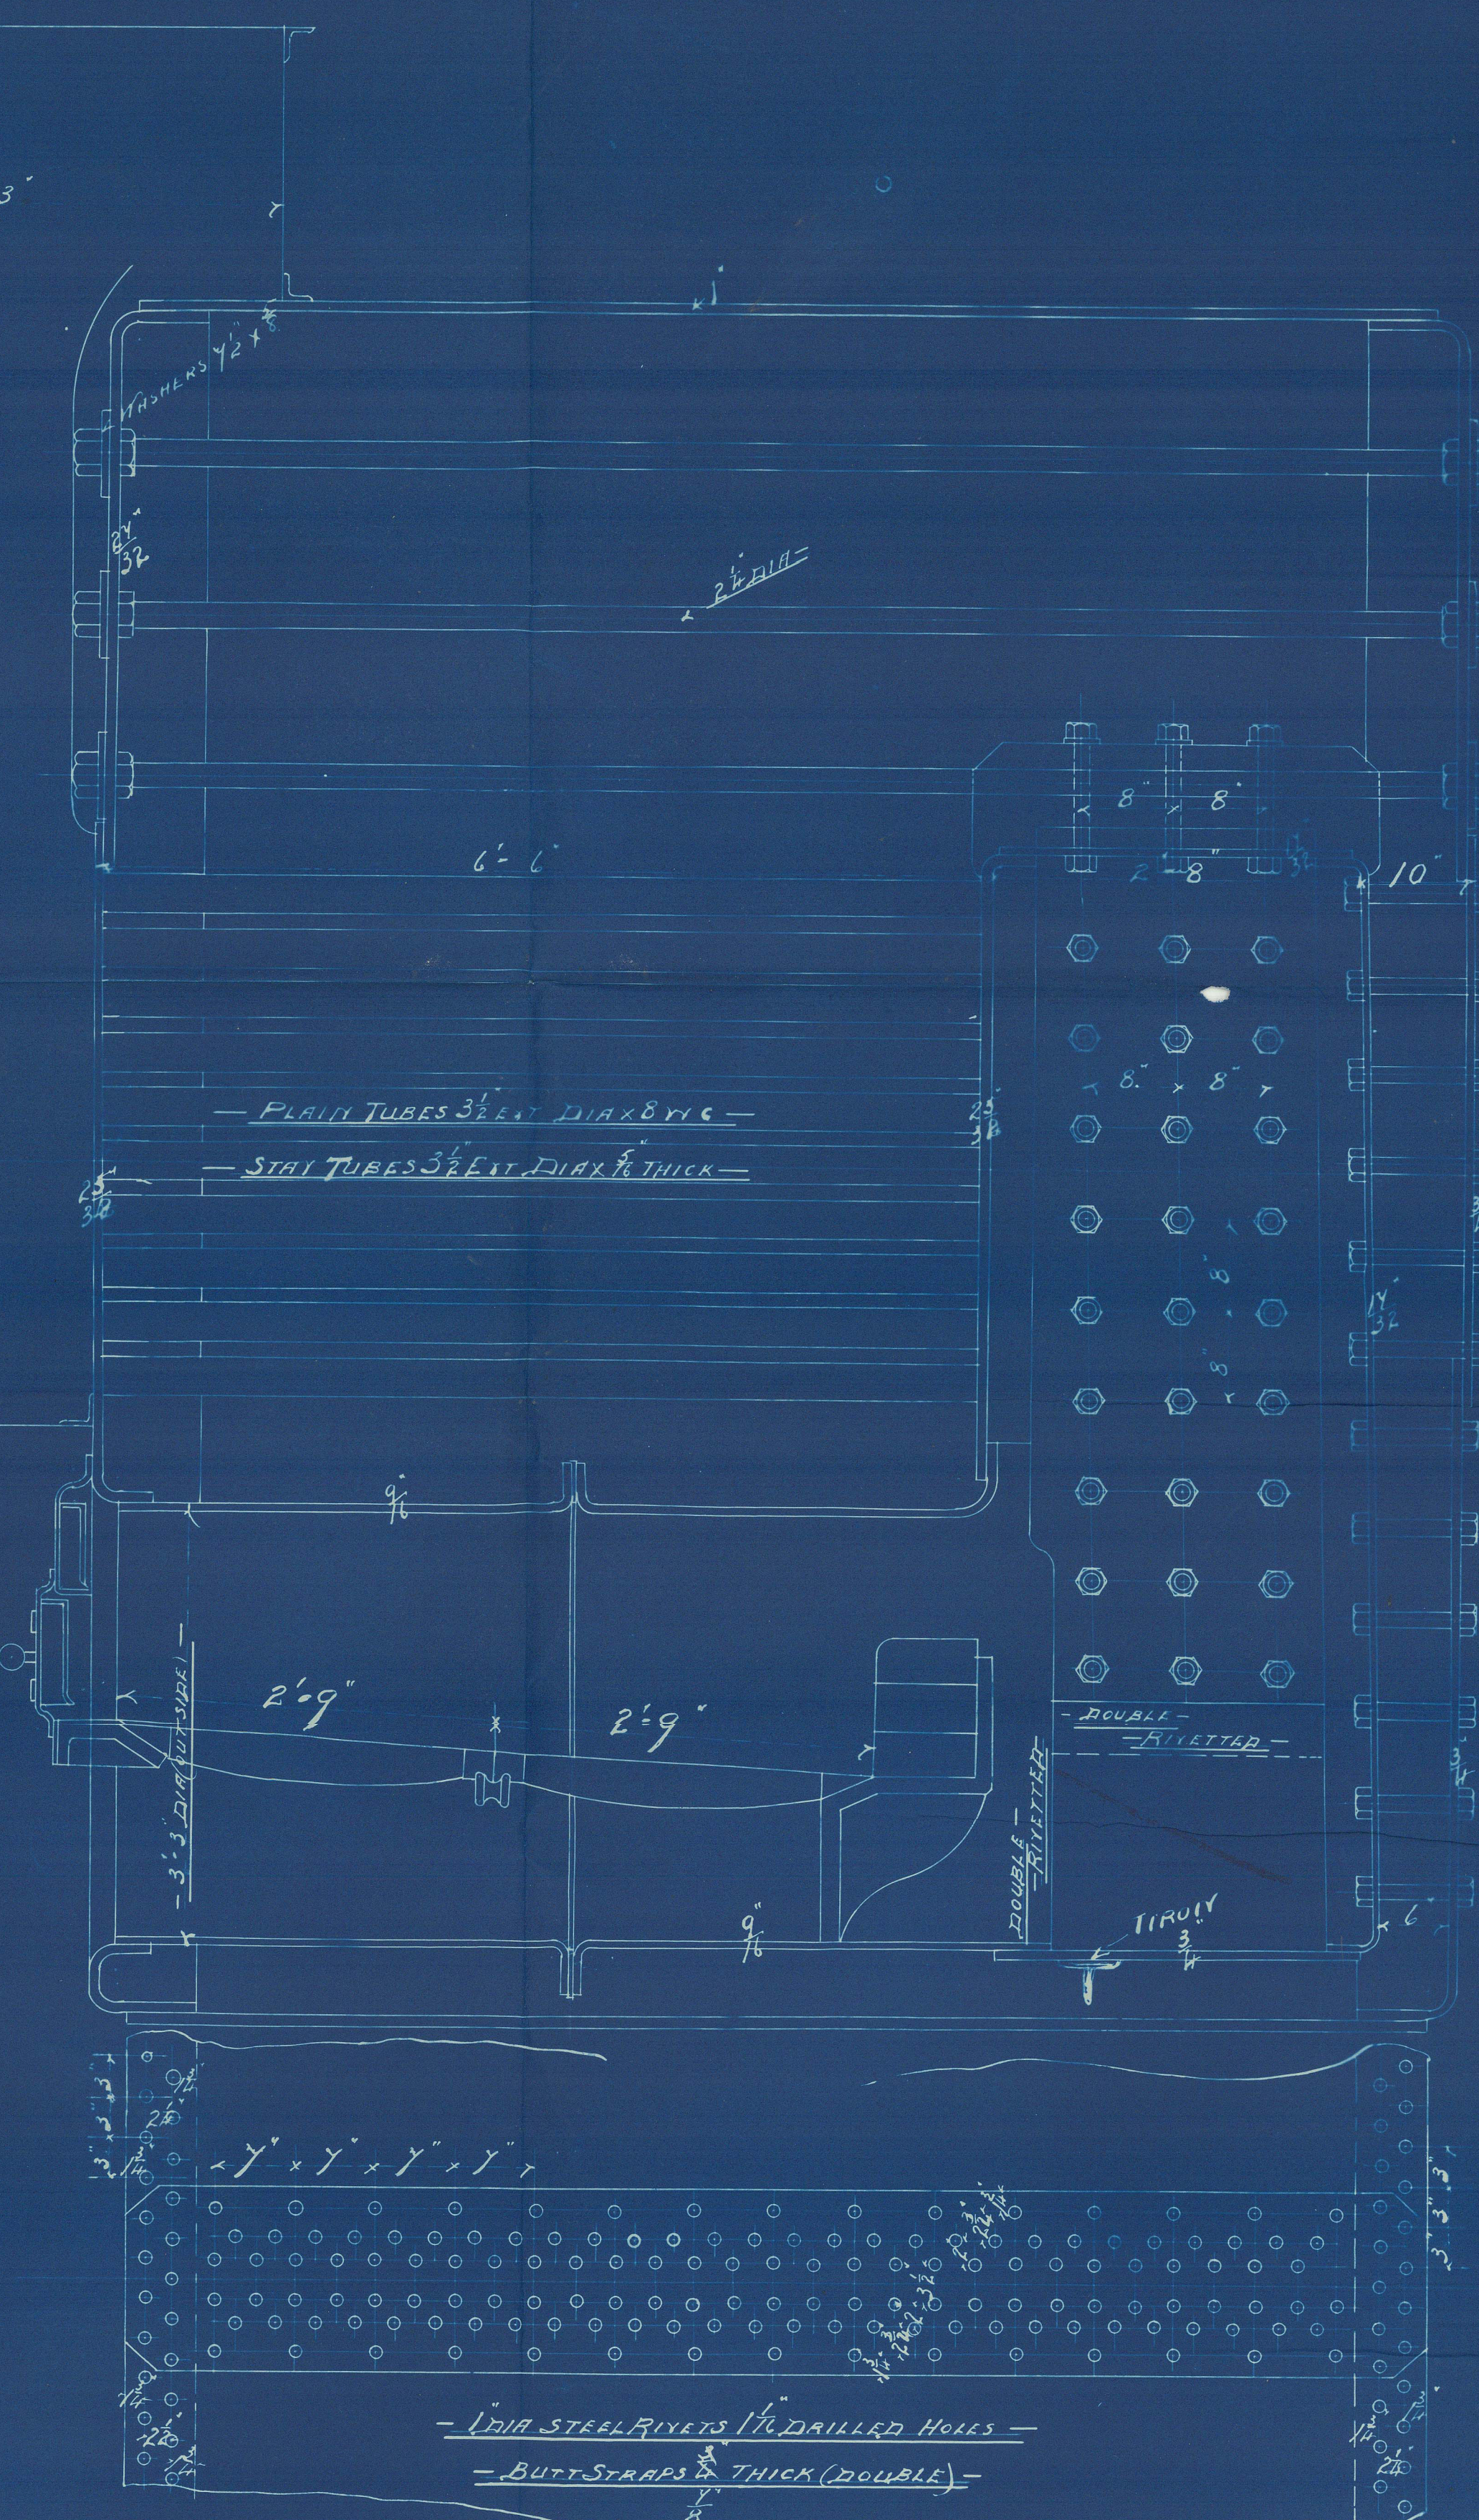

12/15/24

Murthousters
Boiler No 275-
for
McKnight No 44
"Amelia"
Glasgow Report
No 13160.

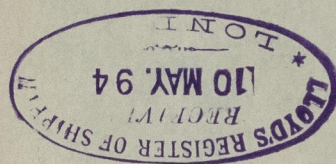

645243-0087



© 2021

Lloyd's Register
Foundation