



10/18/11  
 -80141  
 "W. T. Bulthead"  
 "W. T. Bulthead"

PROFILE  
 S. S. N° 504  
 SCALE 1/8 INCH = 1 FOOT

 


*W. T. Bulthead*  
 15/12/11

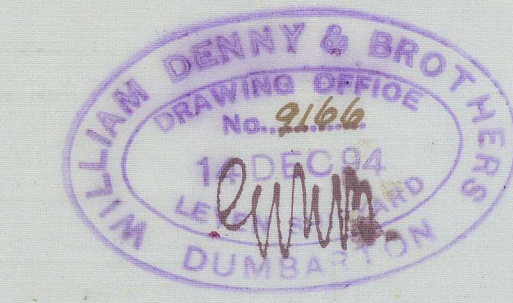

S. S. "Okhla" Glasgow Report No 13491.  
 S. S. "Okara" do " 14103.

GLS249-0002

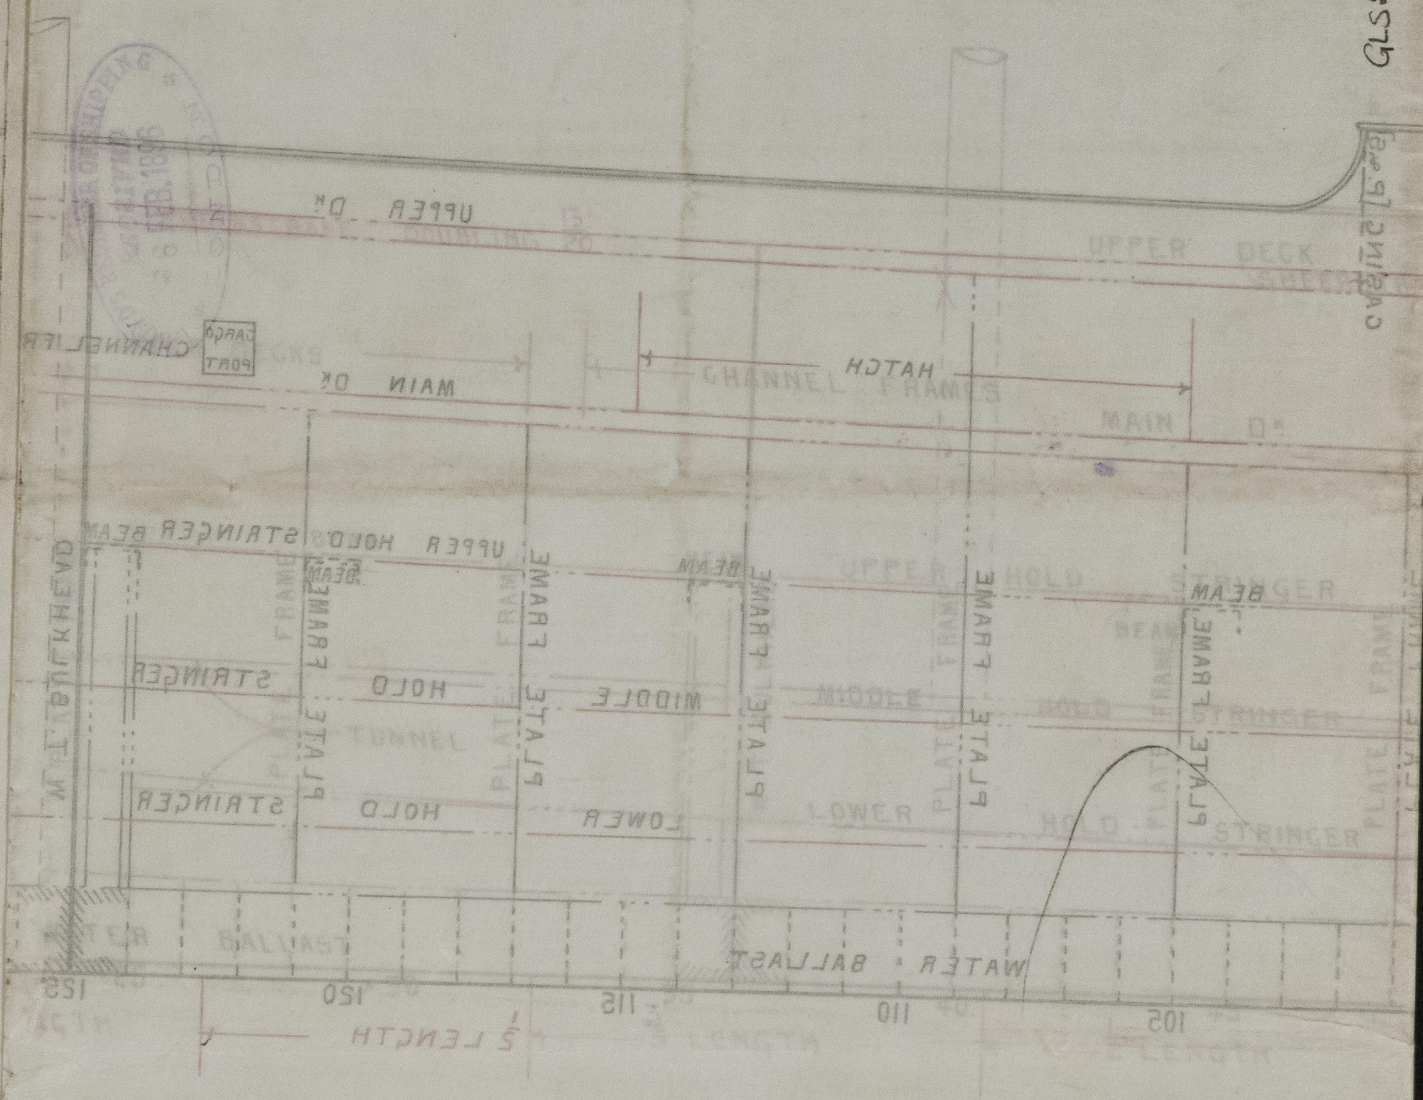

© 2021

Lloyd's Register  
Foundation