





MARINE BOILER NO 284 + 296

SCALE 1 INCH = 1 FOOT

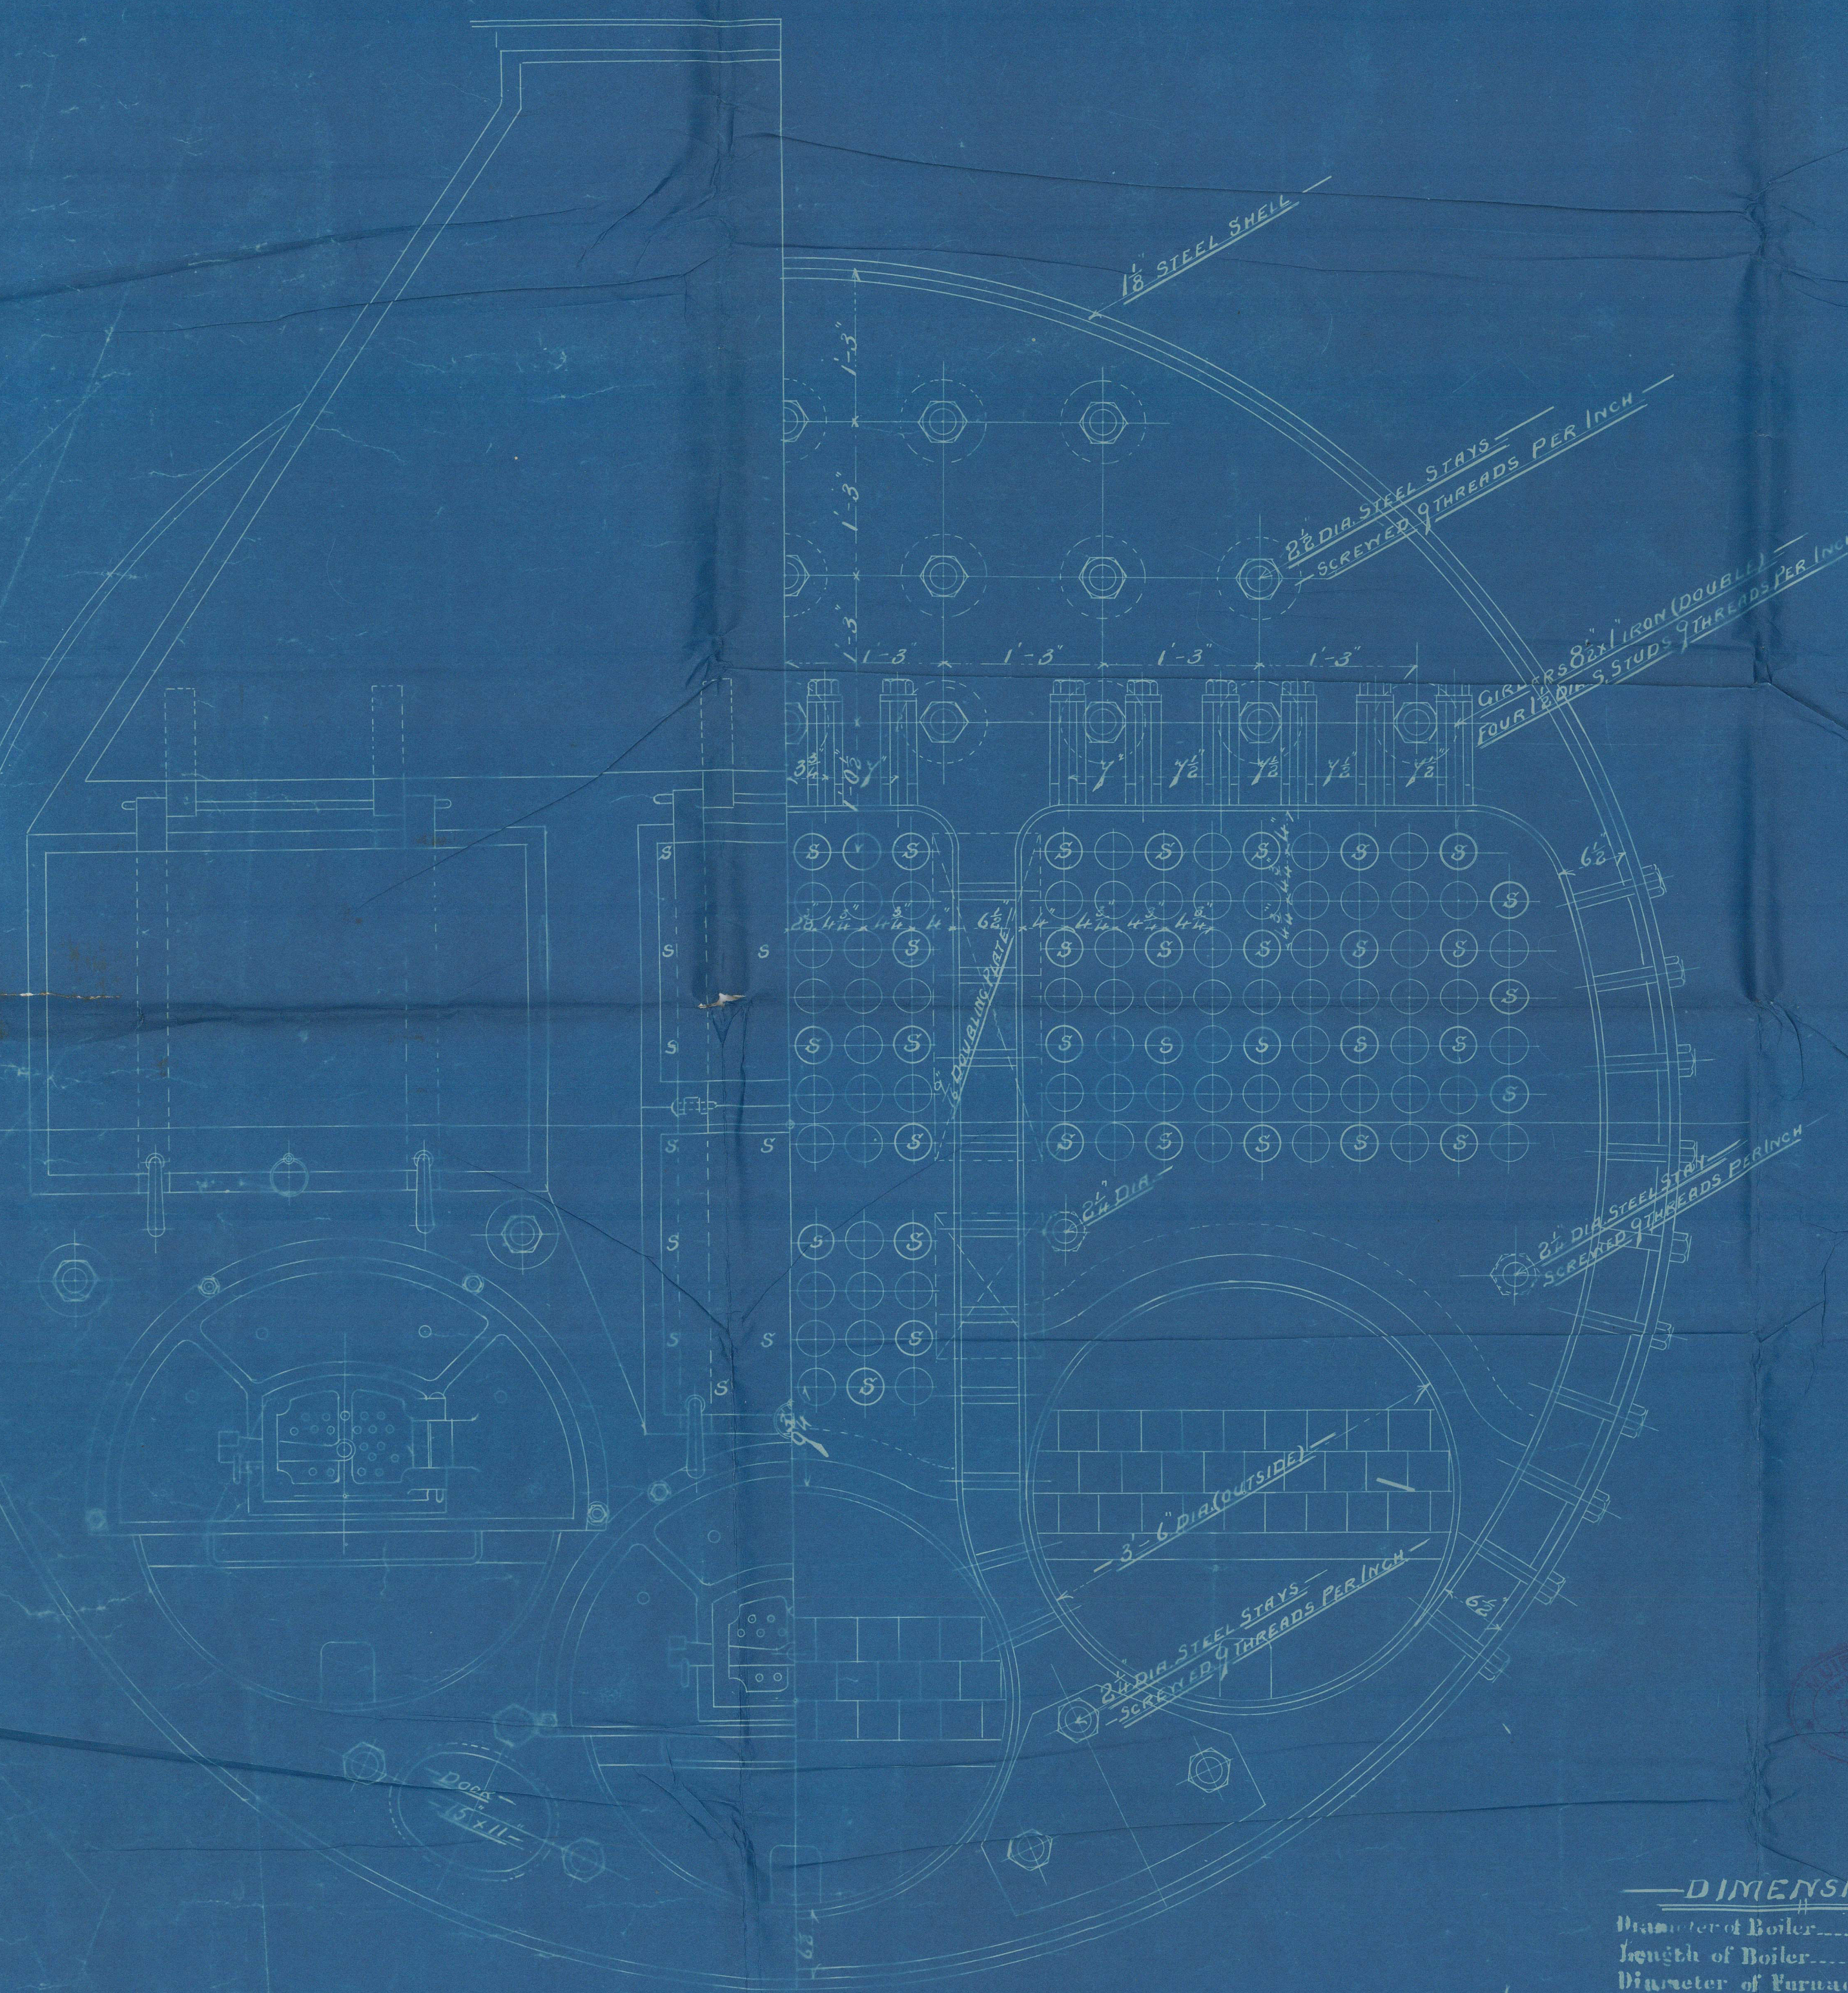

DIMENSIONS

Diameter of Boiler (outside)	14'-0"
Length of Boiler	10'-6"
Diameter of Furnaces (outside)	3'-6"
Number of Plain Tubes	138
Number of Stay Tubes	66
Total Number of Tubes	204
Total Heating Surface	1550 sq ft
Total Fireplate Area	55 sq ft
Working Pressure	160 LBS

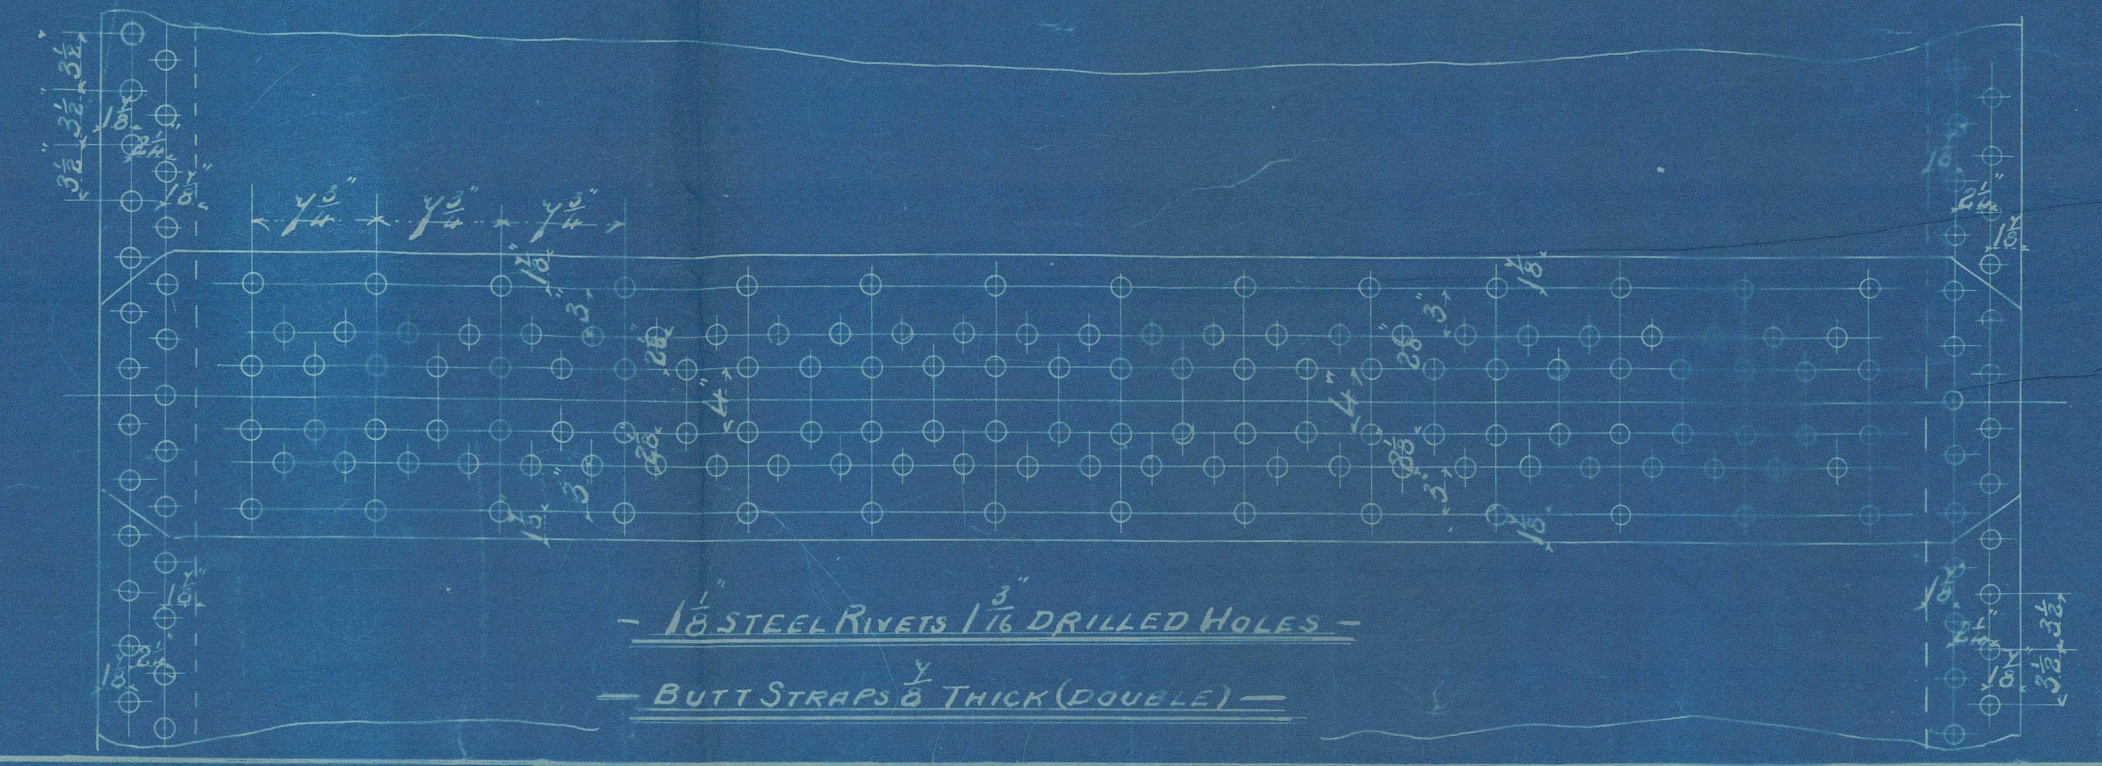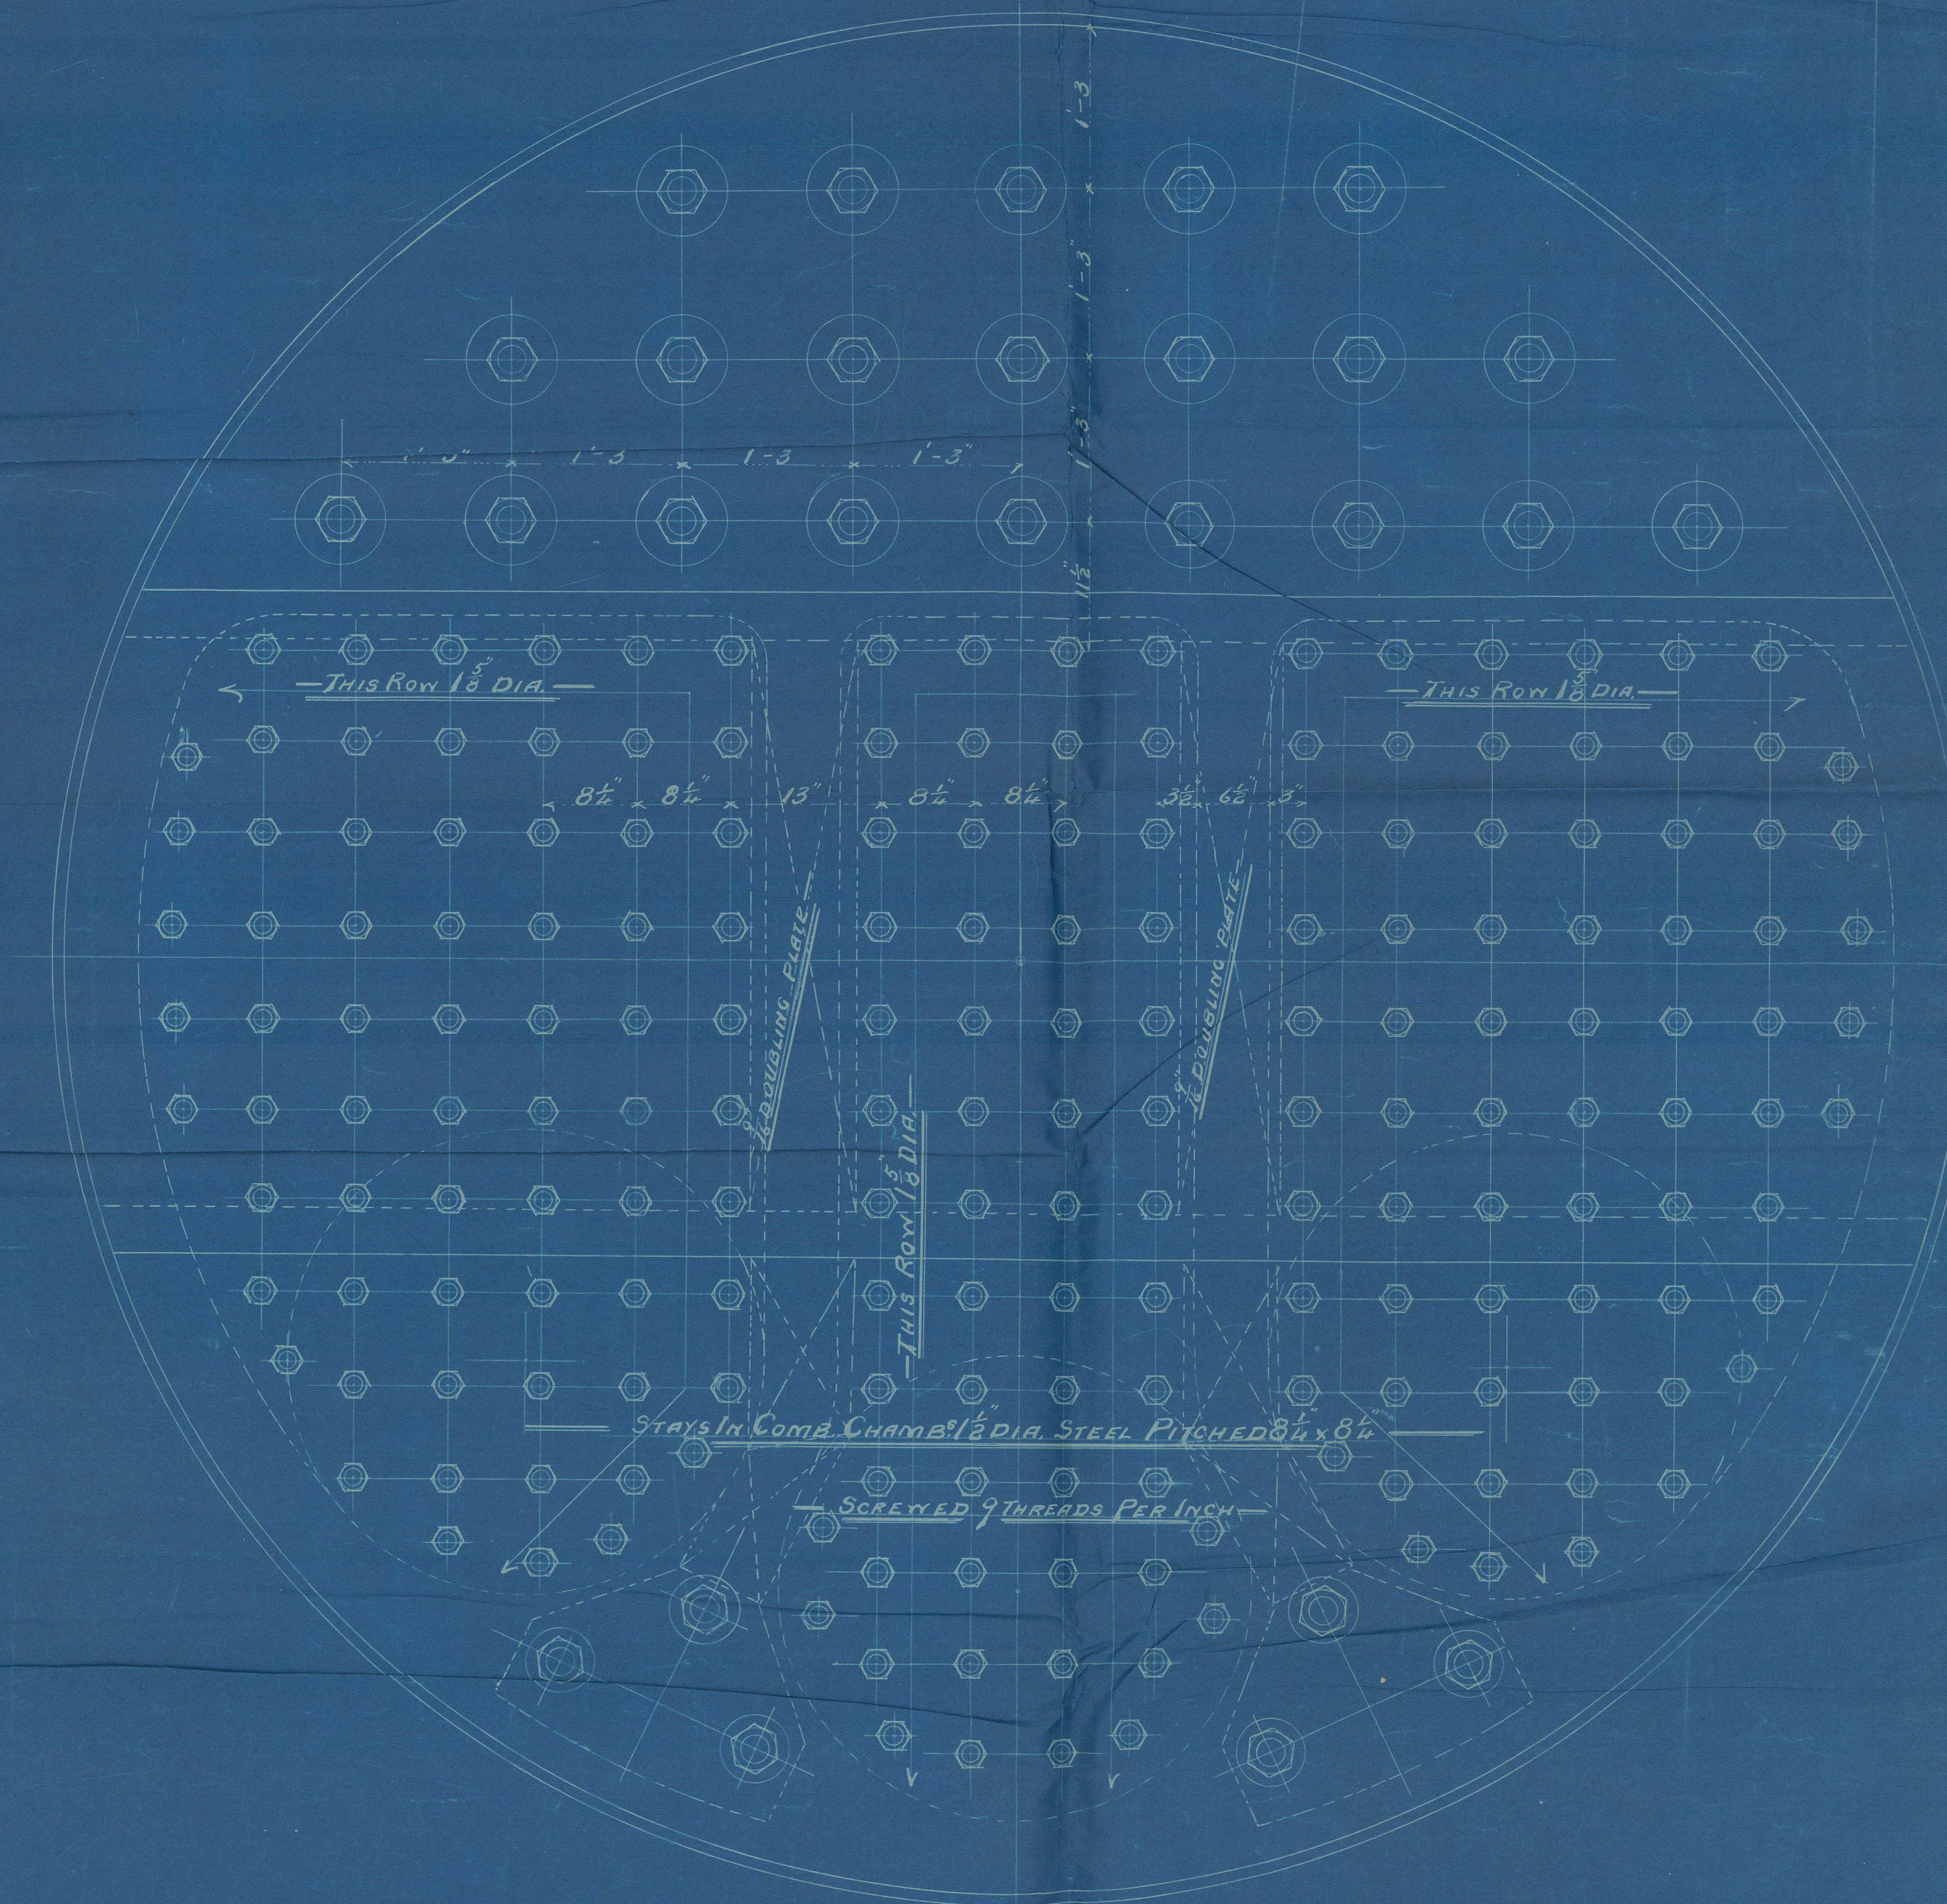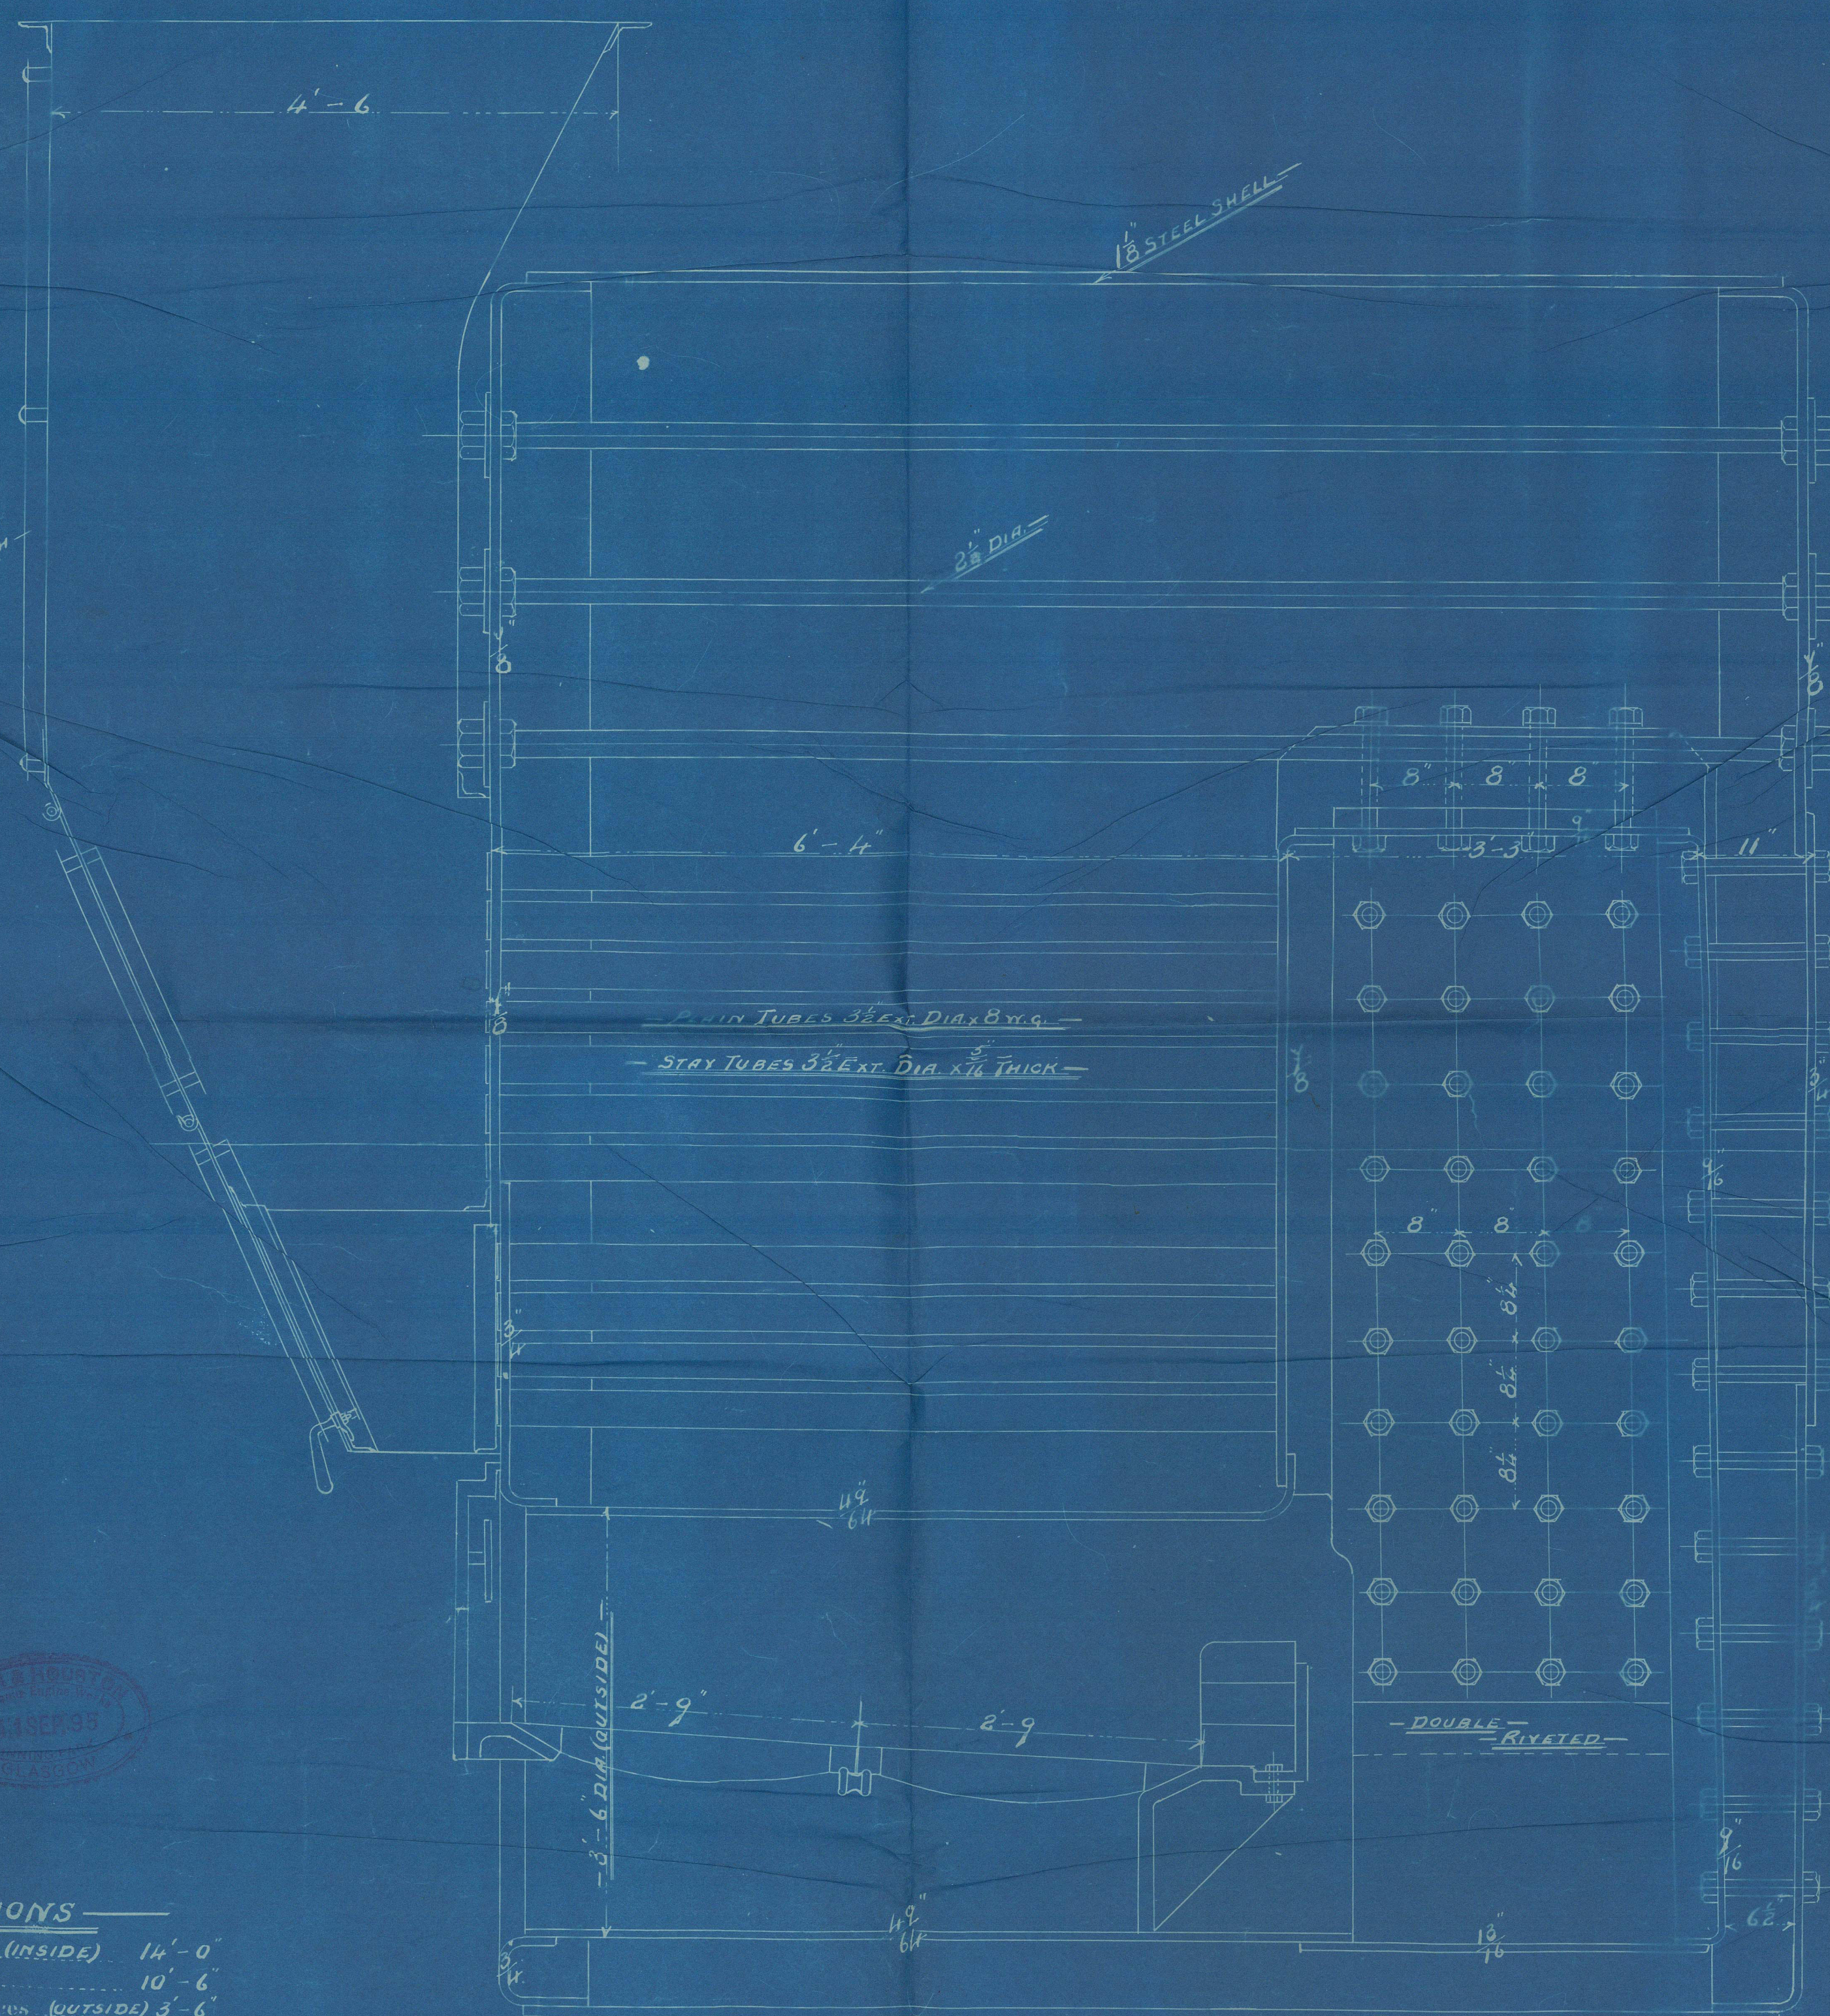

Muir & Houston
No 284 & 296

Scott & Sons S.S. 111-116

S.S. "Nephrite"
Glasgow Report
No 11,240.



© 2021

Lloyd's Register
Foundation

6.5.252-0133