




18.12.96



LONGITUDINAL TRUSSES OF FERRY STEAMER FOR
DARTMOUTH.

SCALE: 1/4 INCH = 1 FOOT.

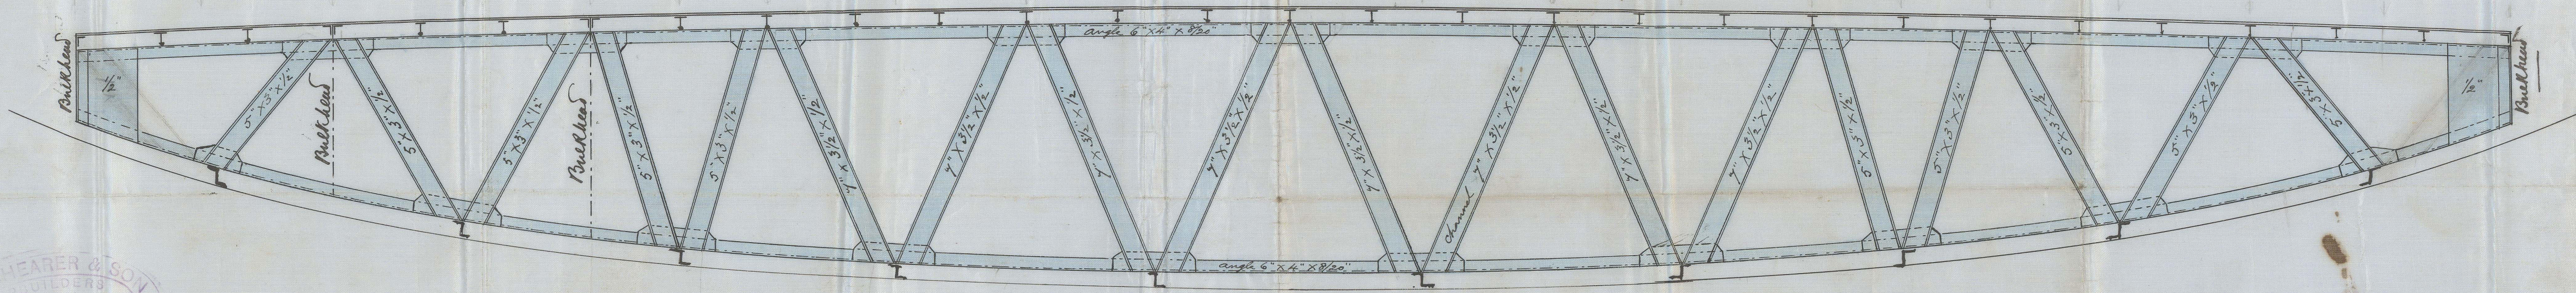

FOR FERRY SERVICE BETWEEN DARTMOUTH & HALIFAX. - NOVA SCOTIA.






1871/12/96

1871/12/96

6LS262-0134

S.S. "Chelucto" Report No. 15427.

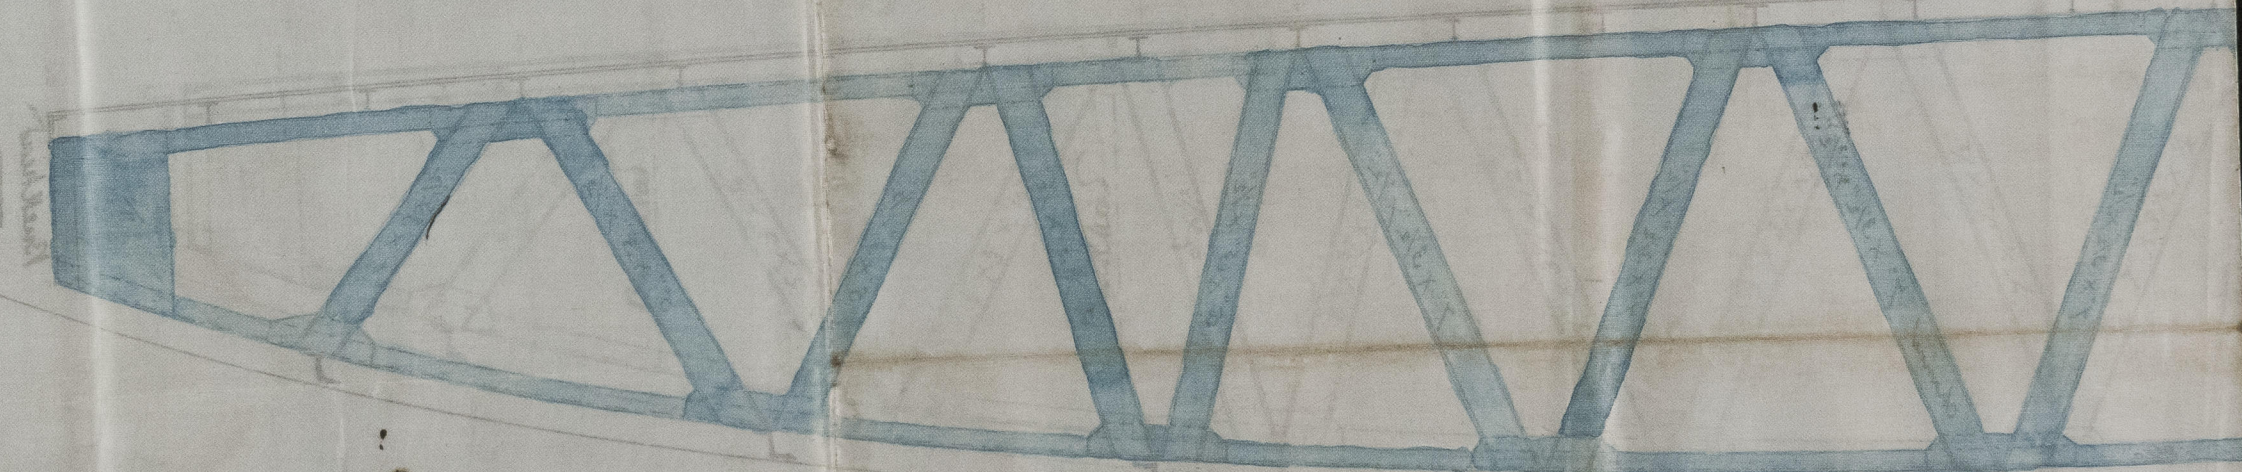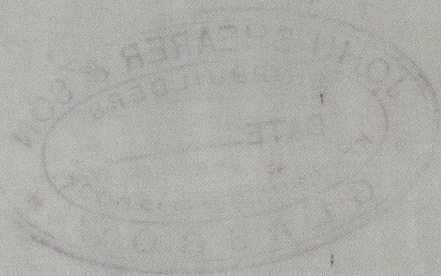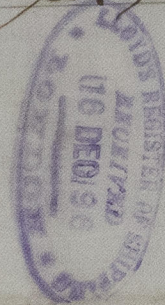

STEAMER FOR
MOUTH.
FOOT.

ATMOUTH & HALLER, New York.

Handwritten signature/initials

Handwritten signature/initials

Handwritten signature/initials