

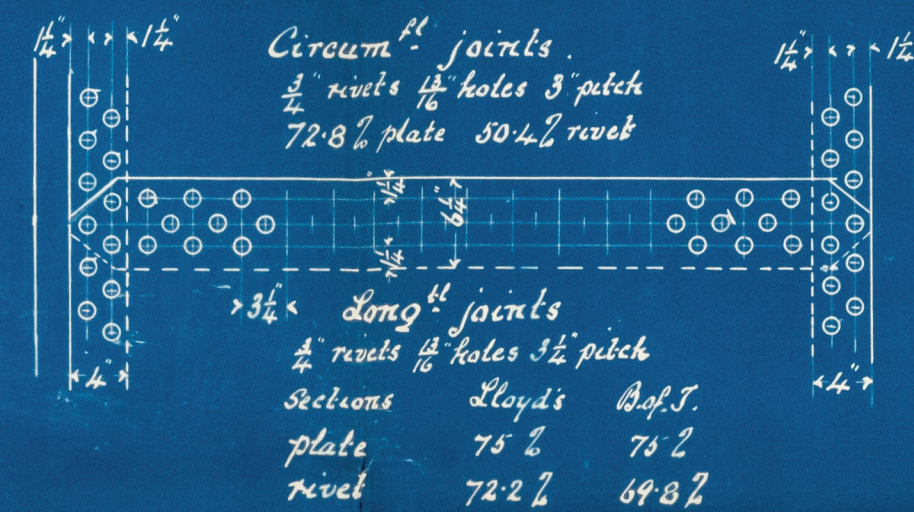



Boiler to be made of Steel, except tubes which are of Iron,
and Screwed Stays, which will be of Lowmoor Iron.
Tensile strength of shell plates 27 to 30 Tons
but all other plates 26 to 30 "

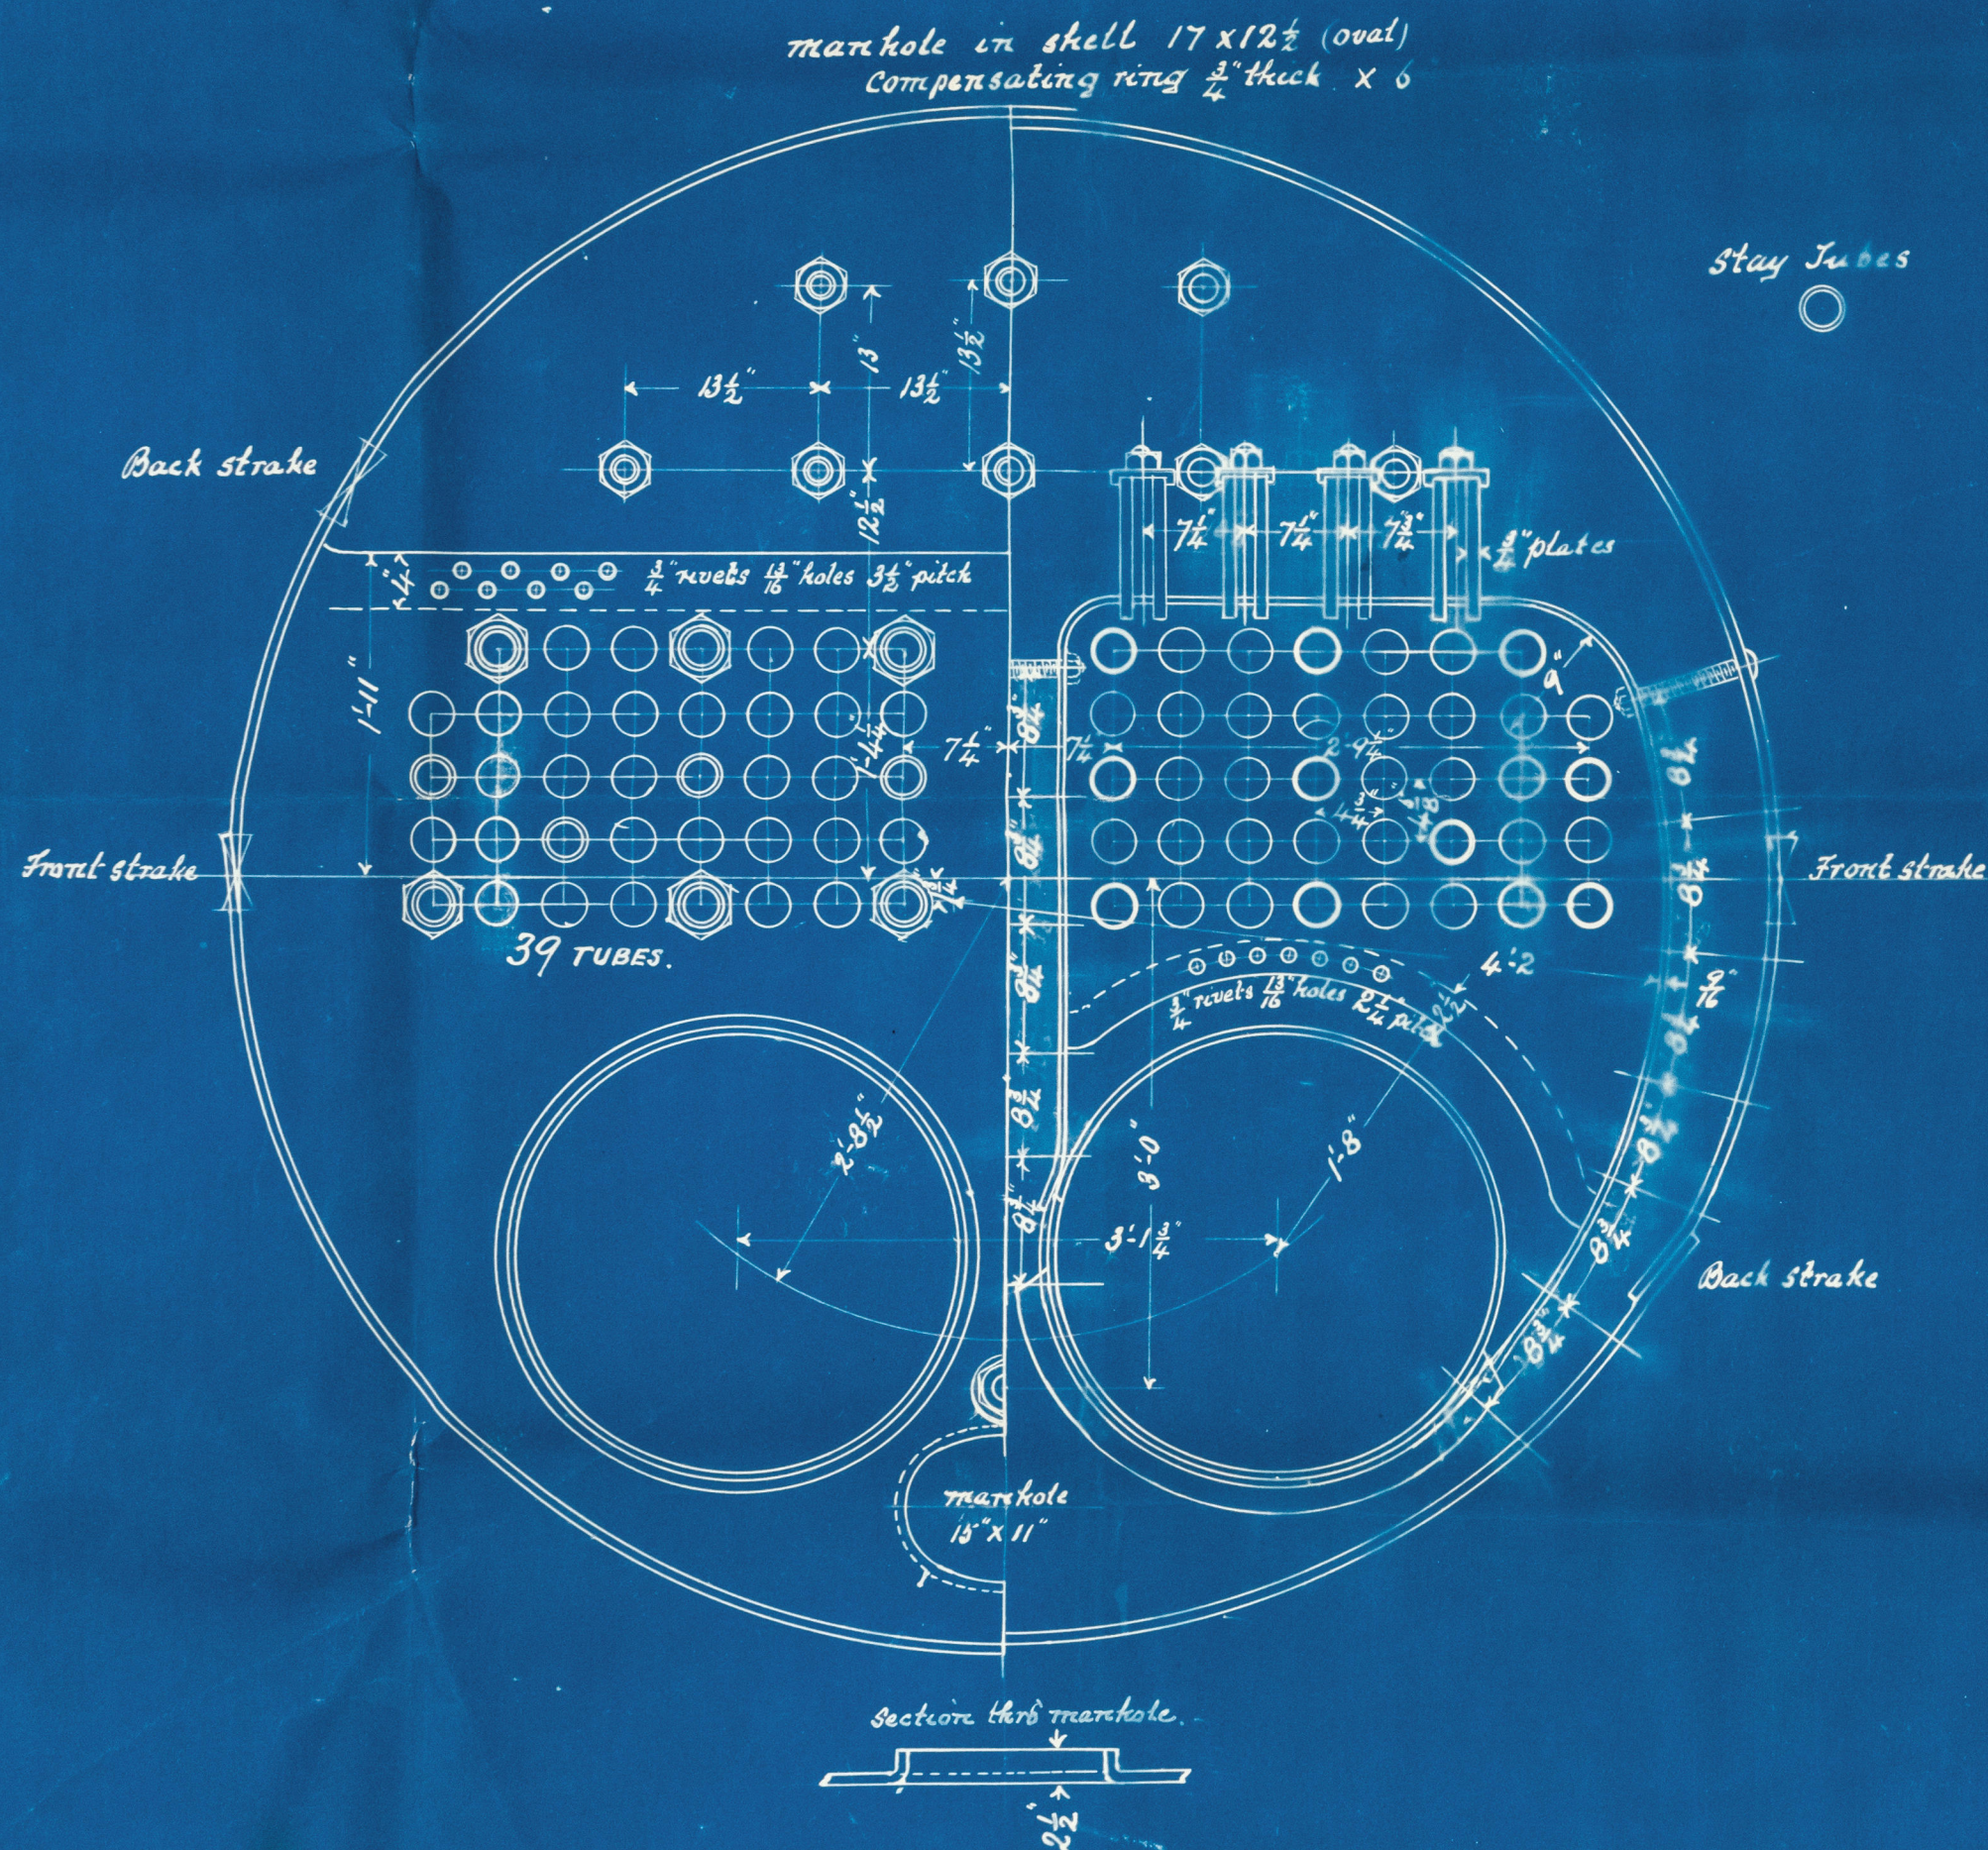

HEATING SURFACES		
78 TUBES	3 1/2' EXT. DIA ^R .	489 sq. FT.
FURNACES		59 "
BACK TUBE PLATES		14 "
SIDES OF FIREBOXES		46 "
BACKS "		26 "
		634 . .

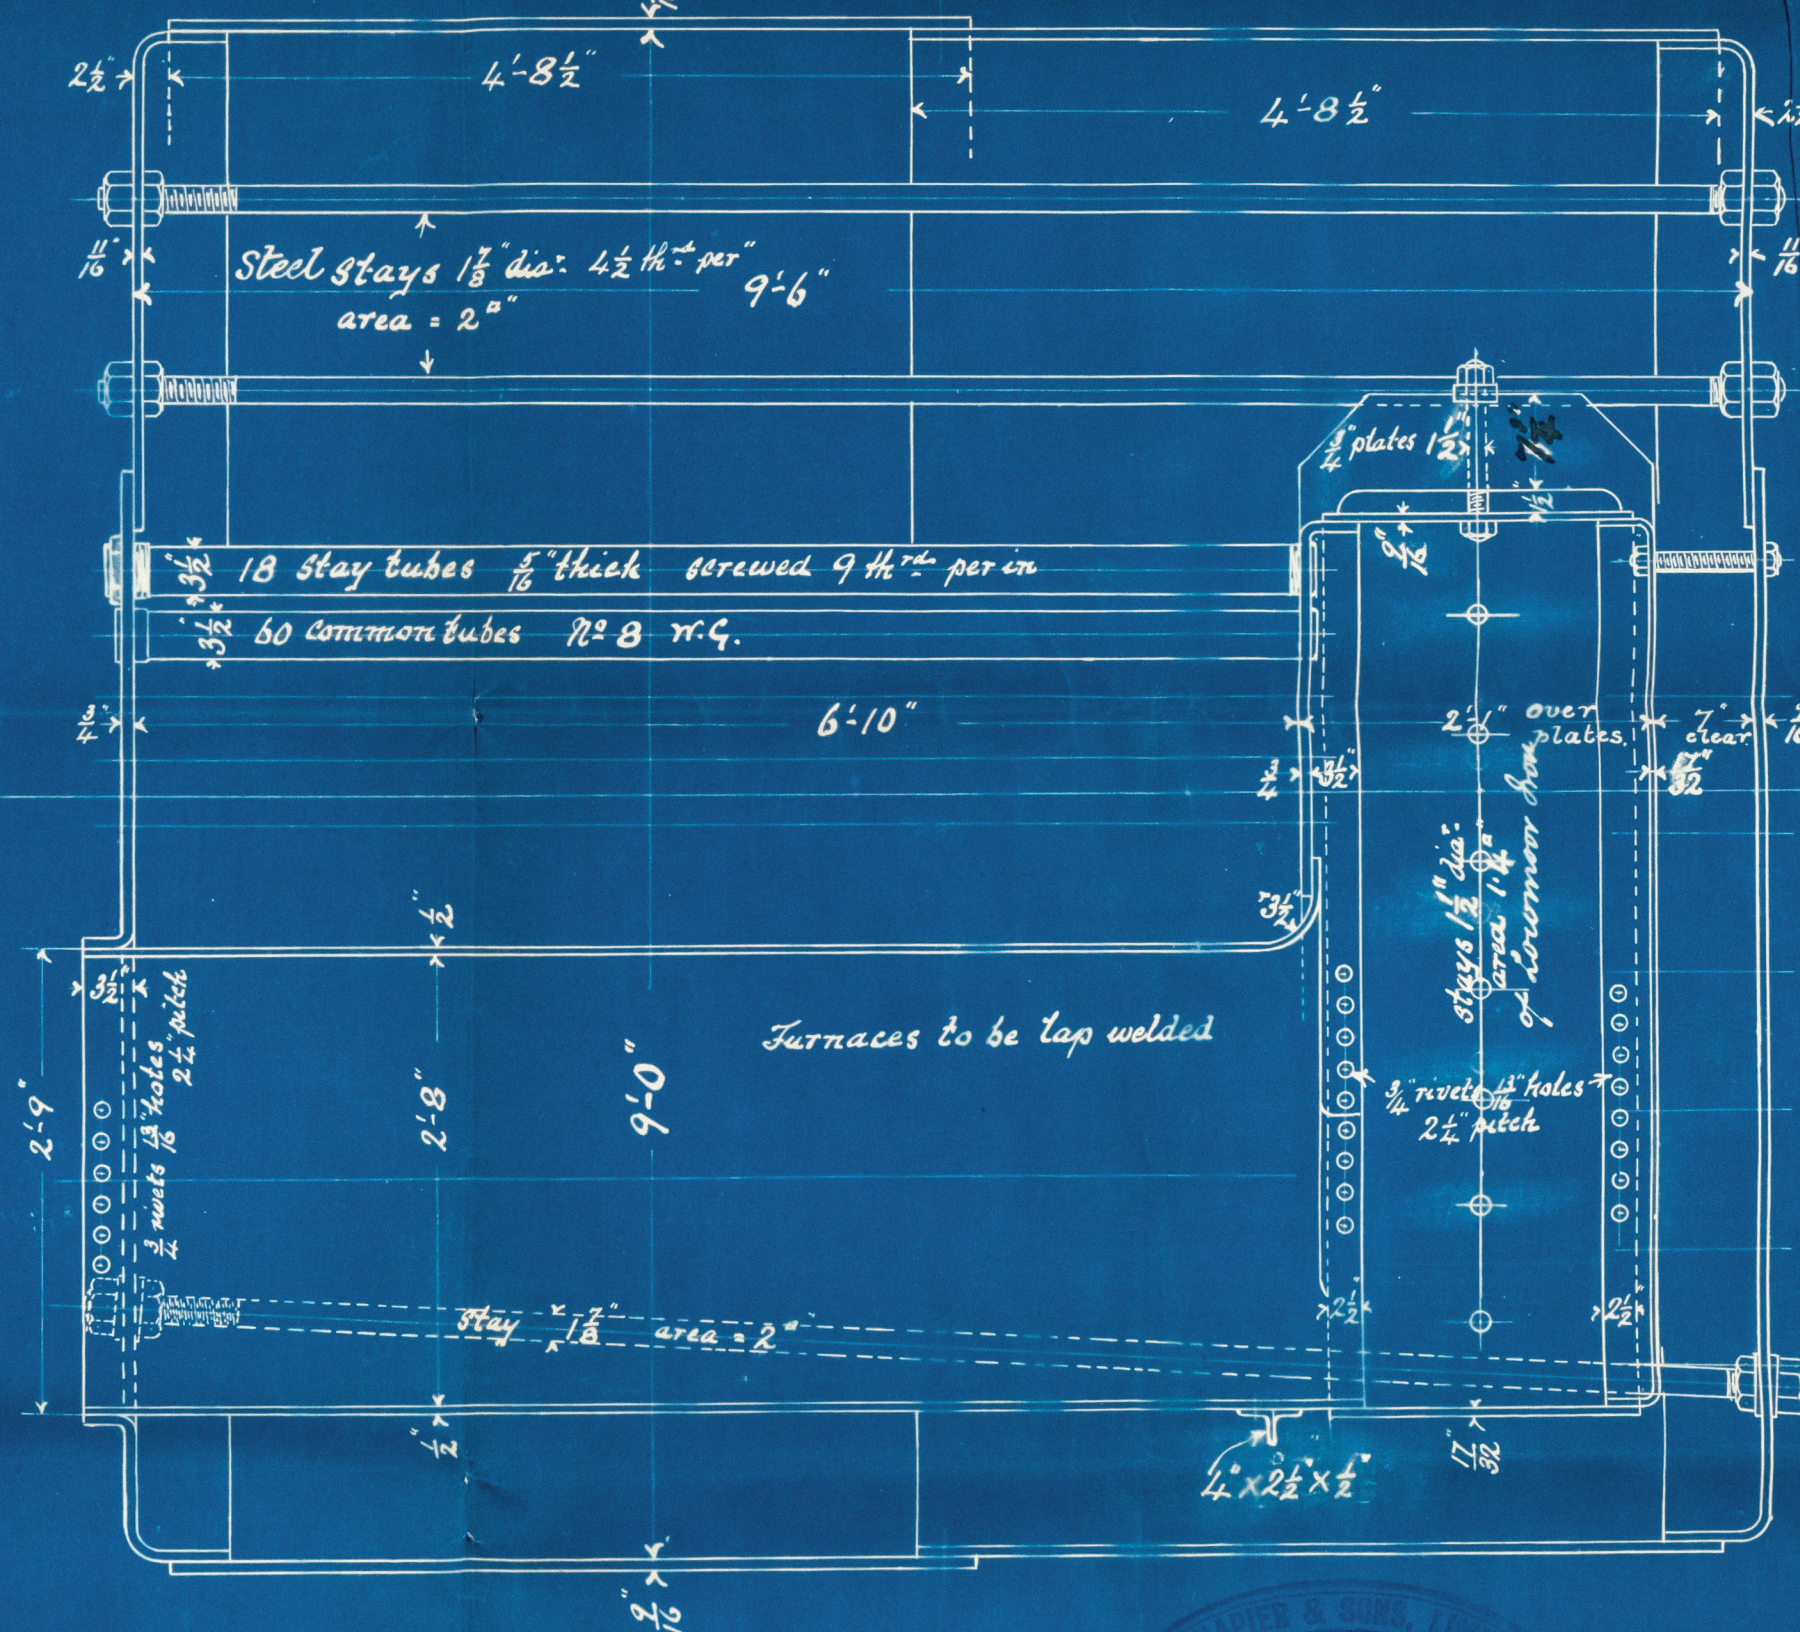

To Lloyd's & B. of Trade requirements for
Working press^{re} of 90 lbs per sq. in.
& Test " 180 "

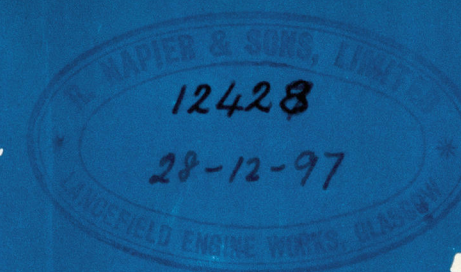

- 463 -

- Donkey Boiler. -

Scale 1" = 1'-0"

15-12-97
3949

Robert Napier & Sons

No. 463

S/S. "Moravian"

Glo Rpt No. 16720

85451

7P-21-2

Stall
yds.



© 2021

Lloyd's Register
Foundation

45274-0063