


456

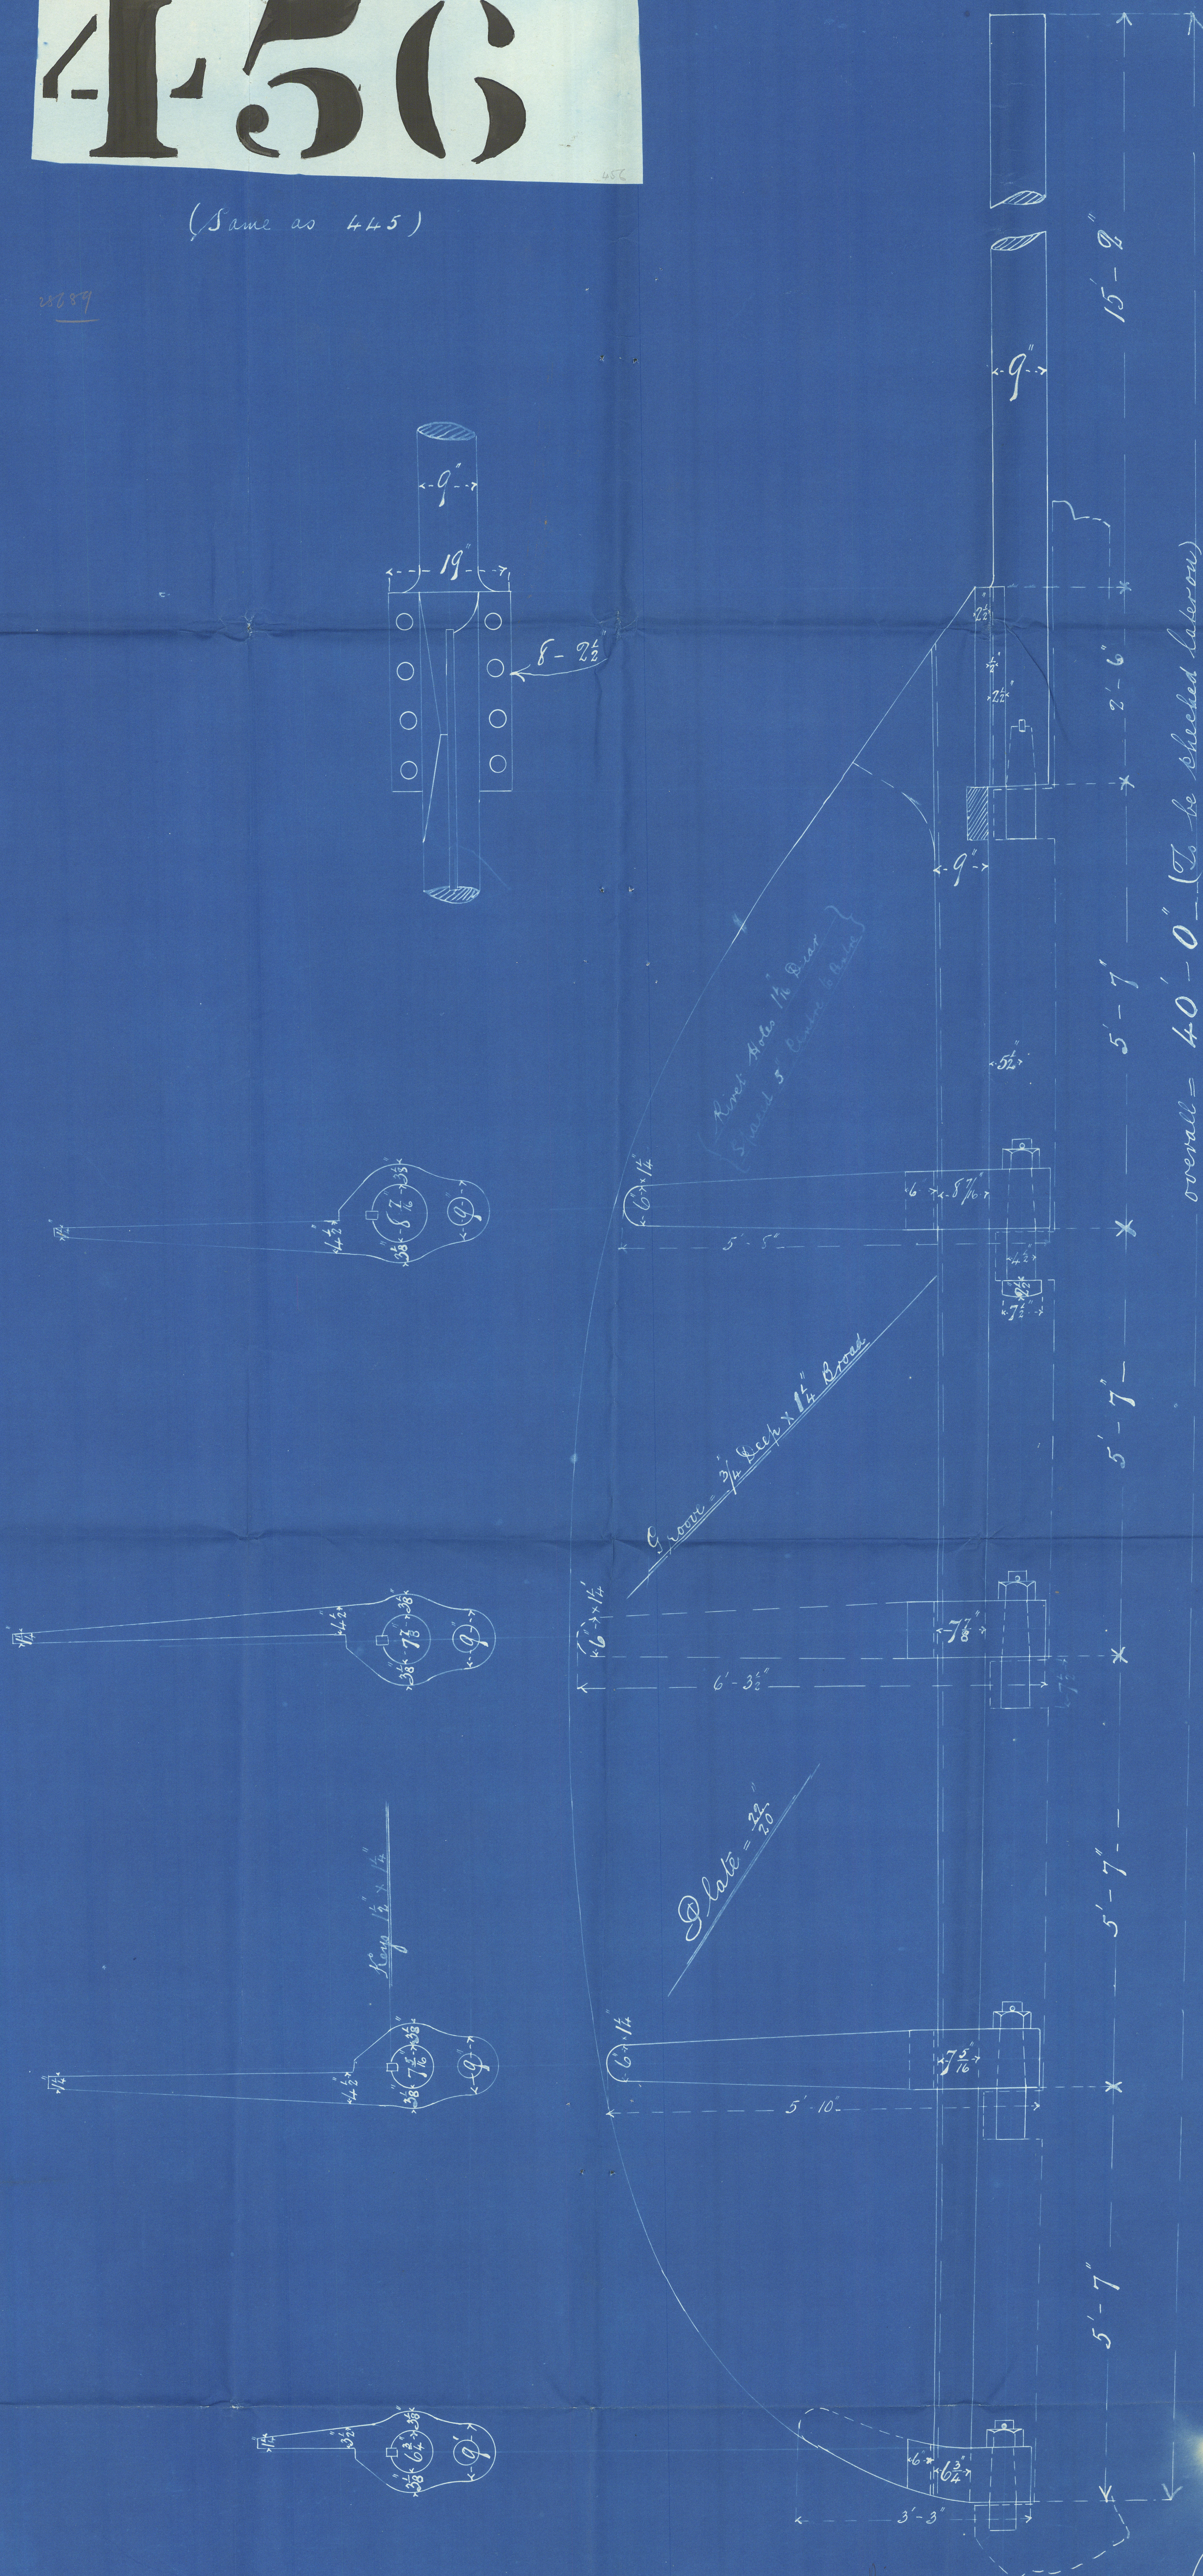



Rudder Plan

Russell H<sup>oo</sup> No 456.

S.S. "Emilia"

Cpr report No 12788

---

GRK 352-0204



© 2021

Lloyd's Register  
Foundation