
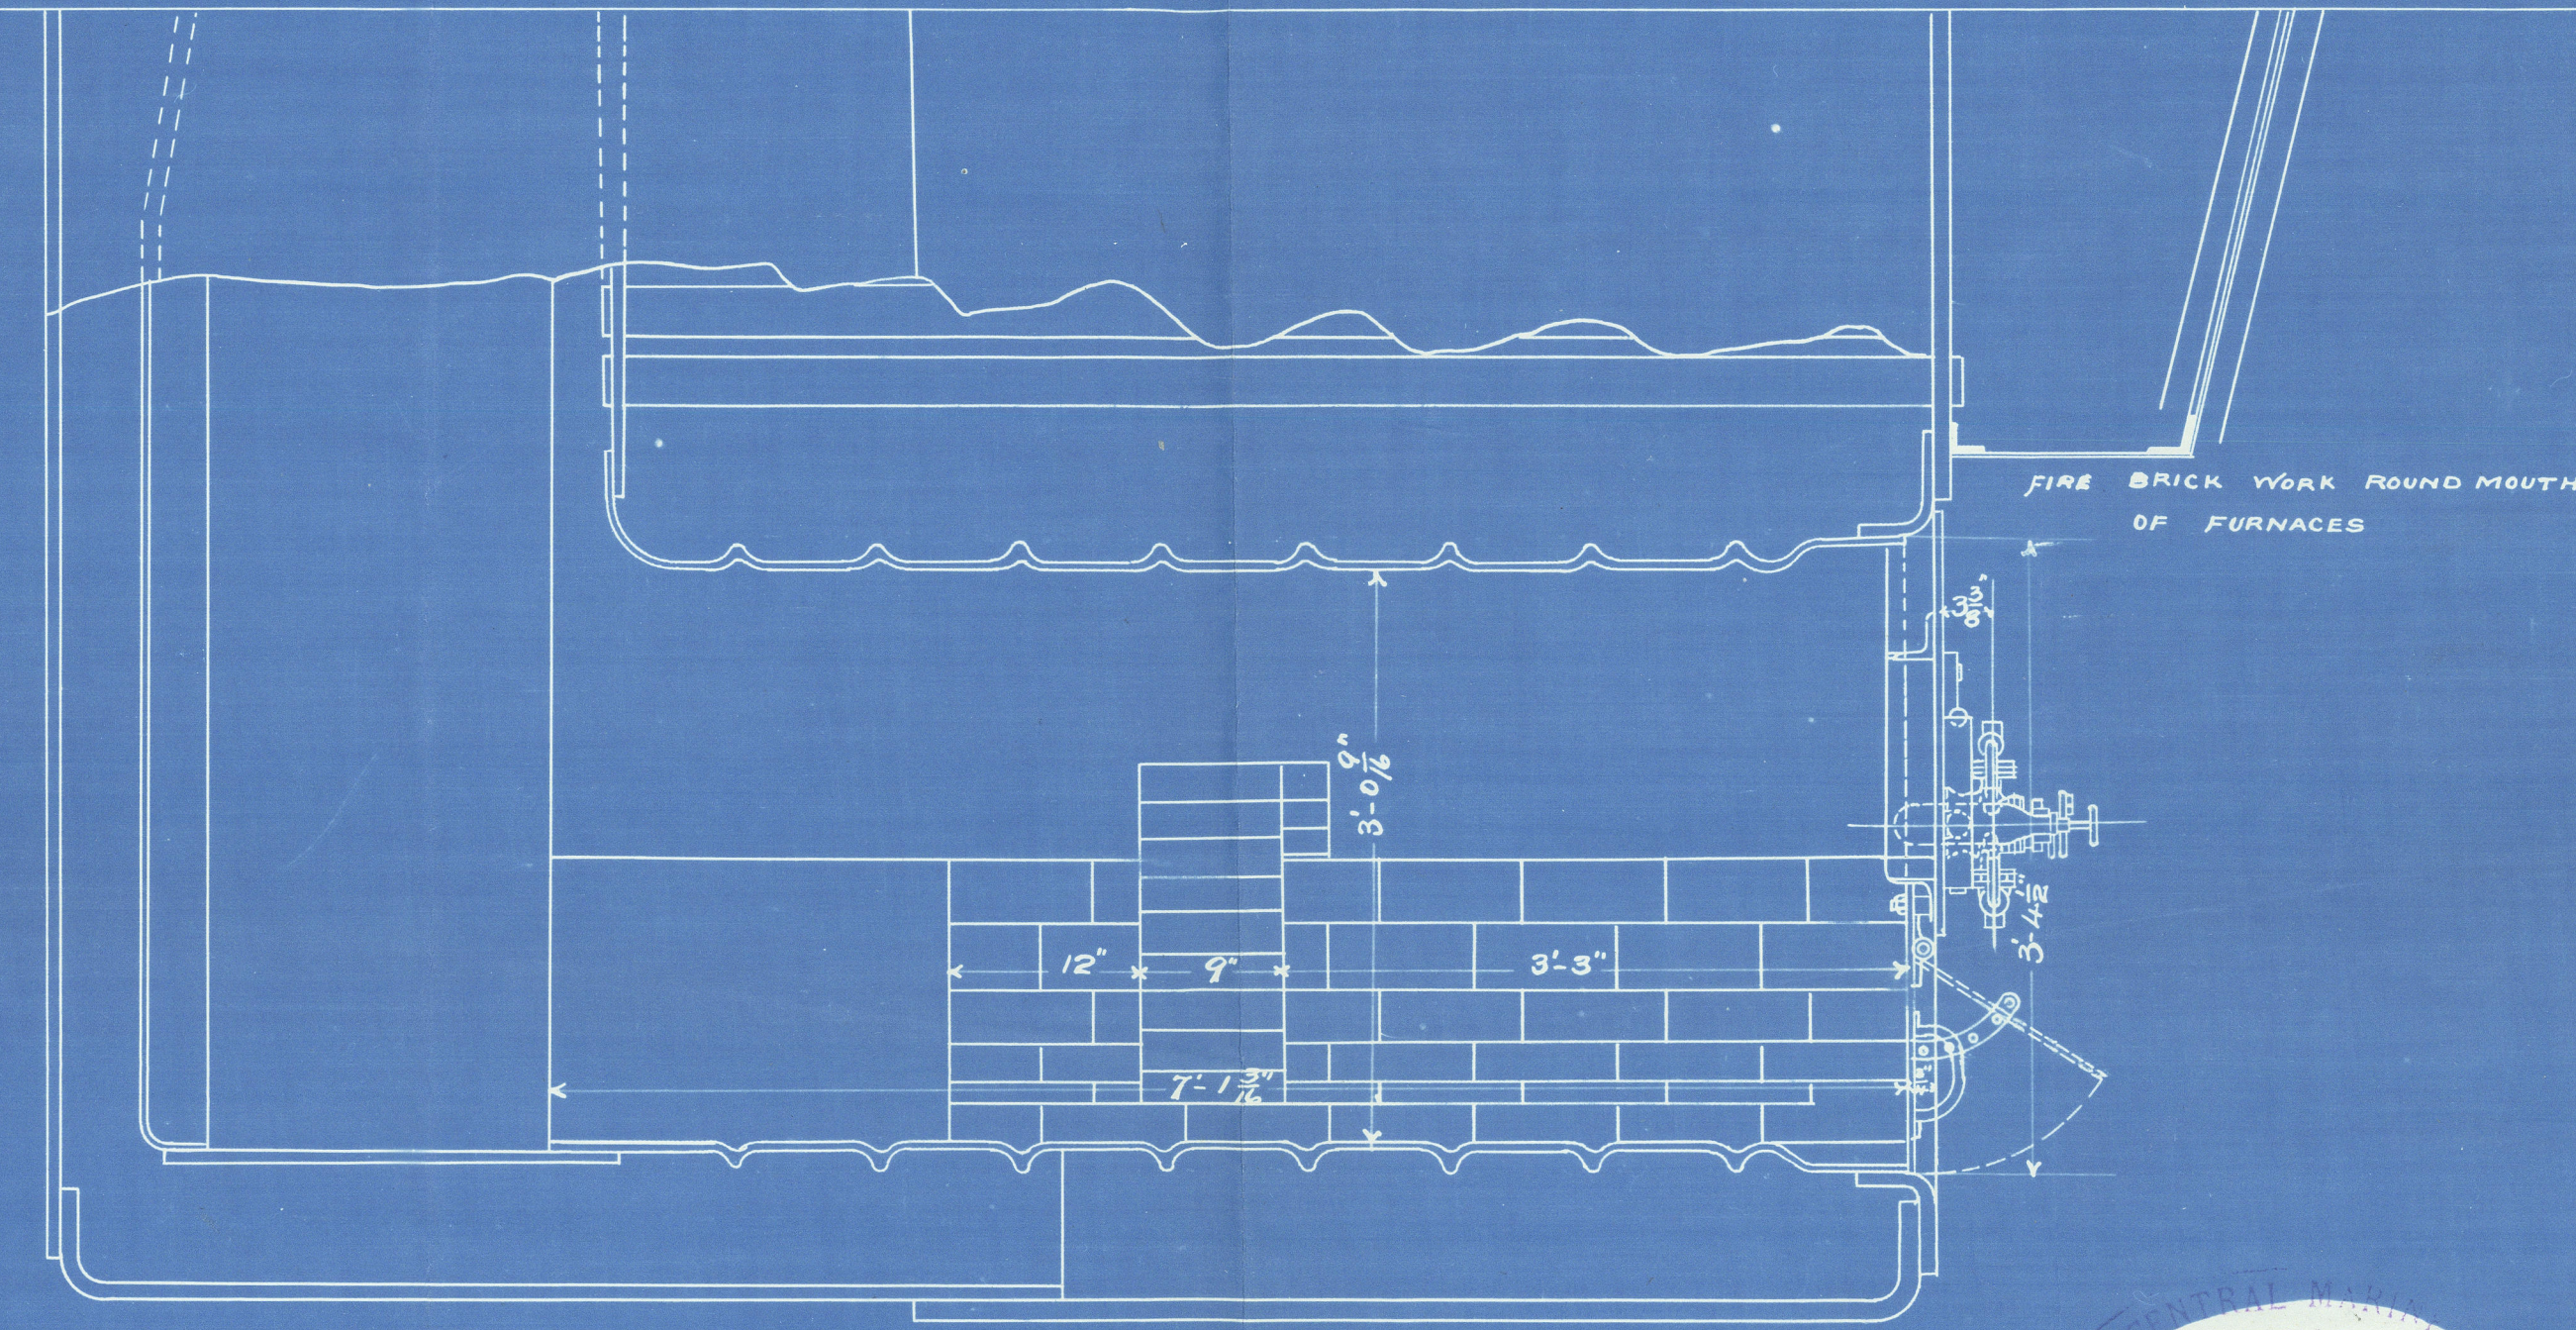


7.10.99

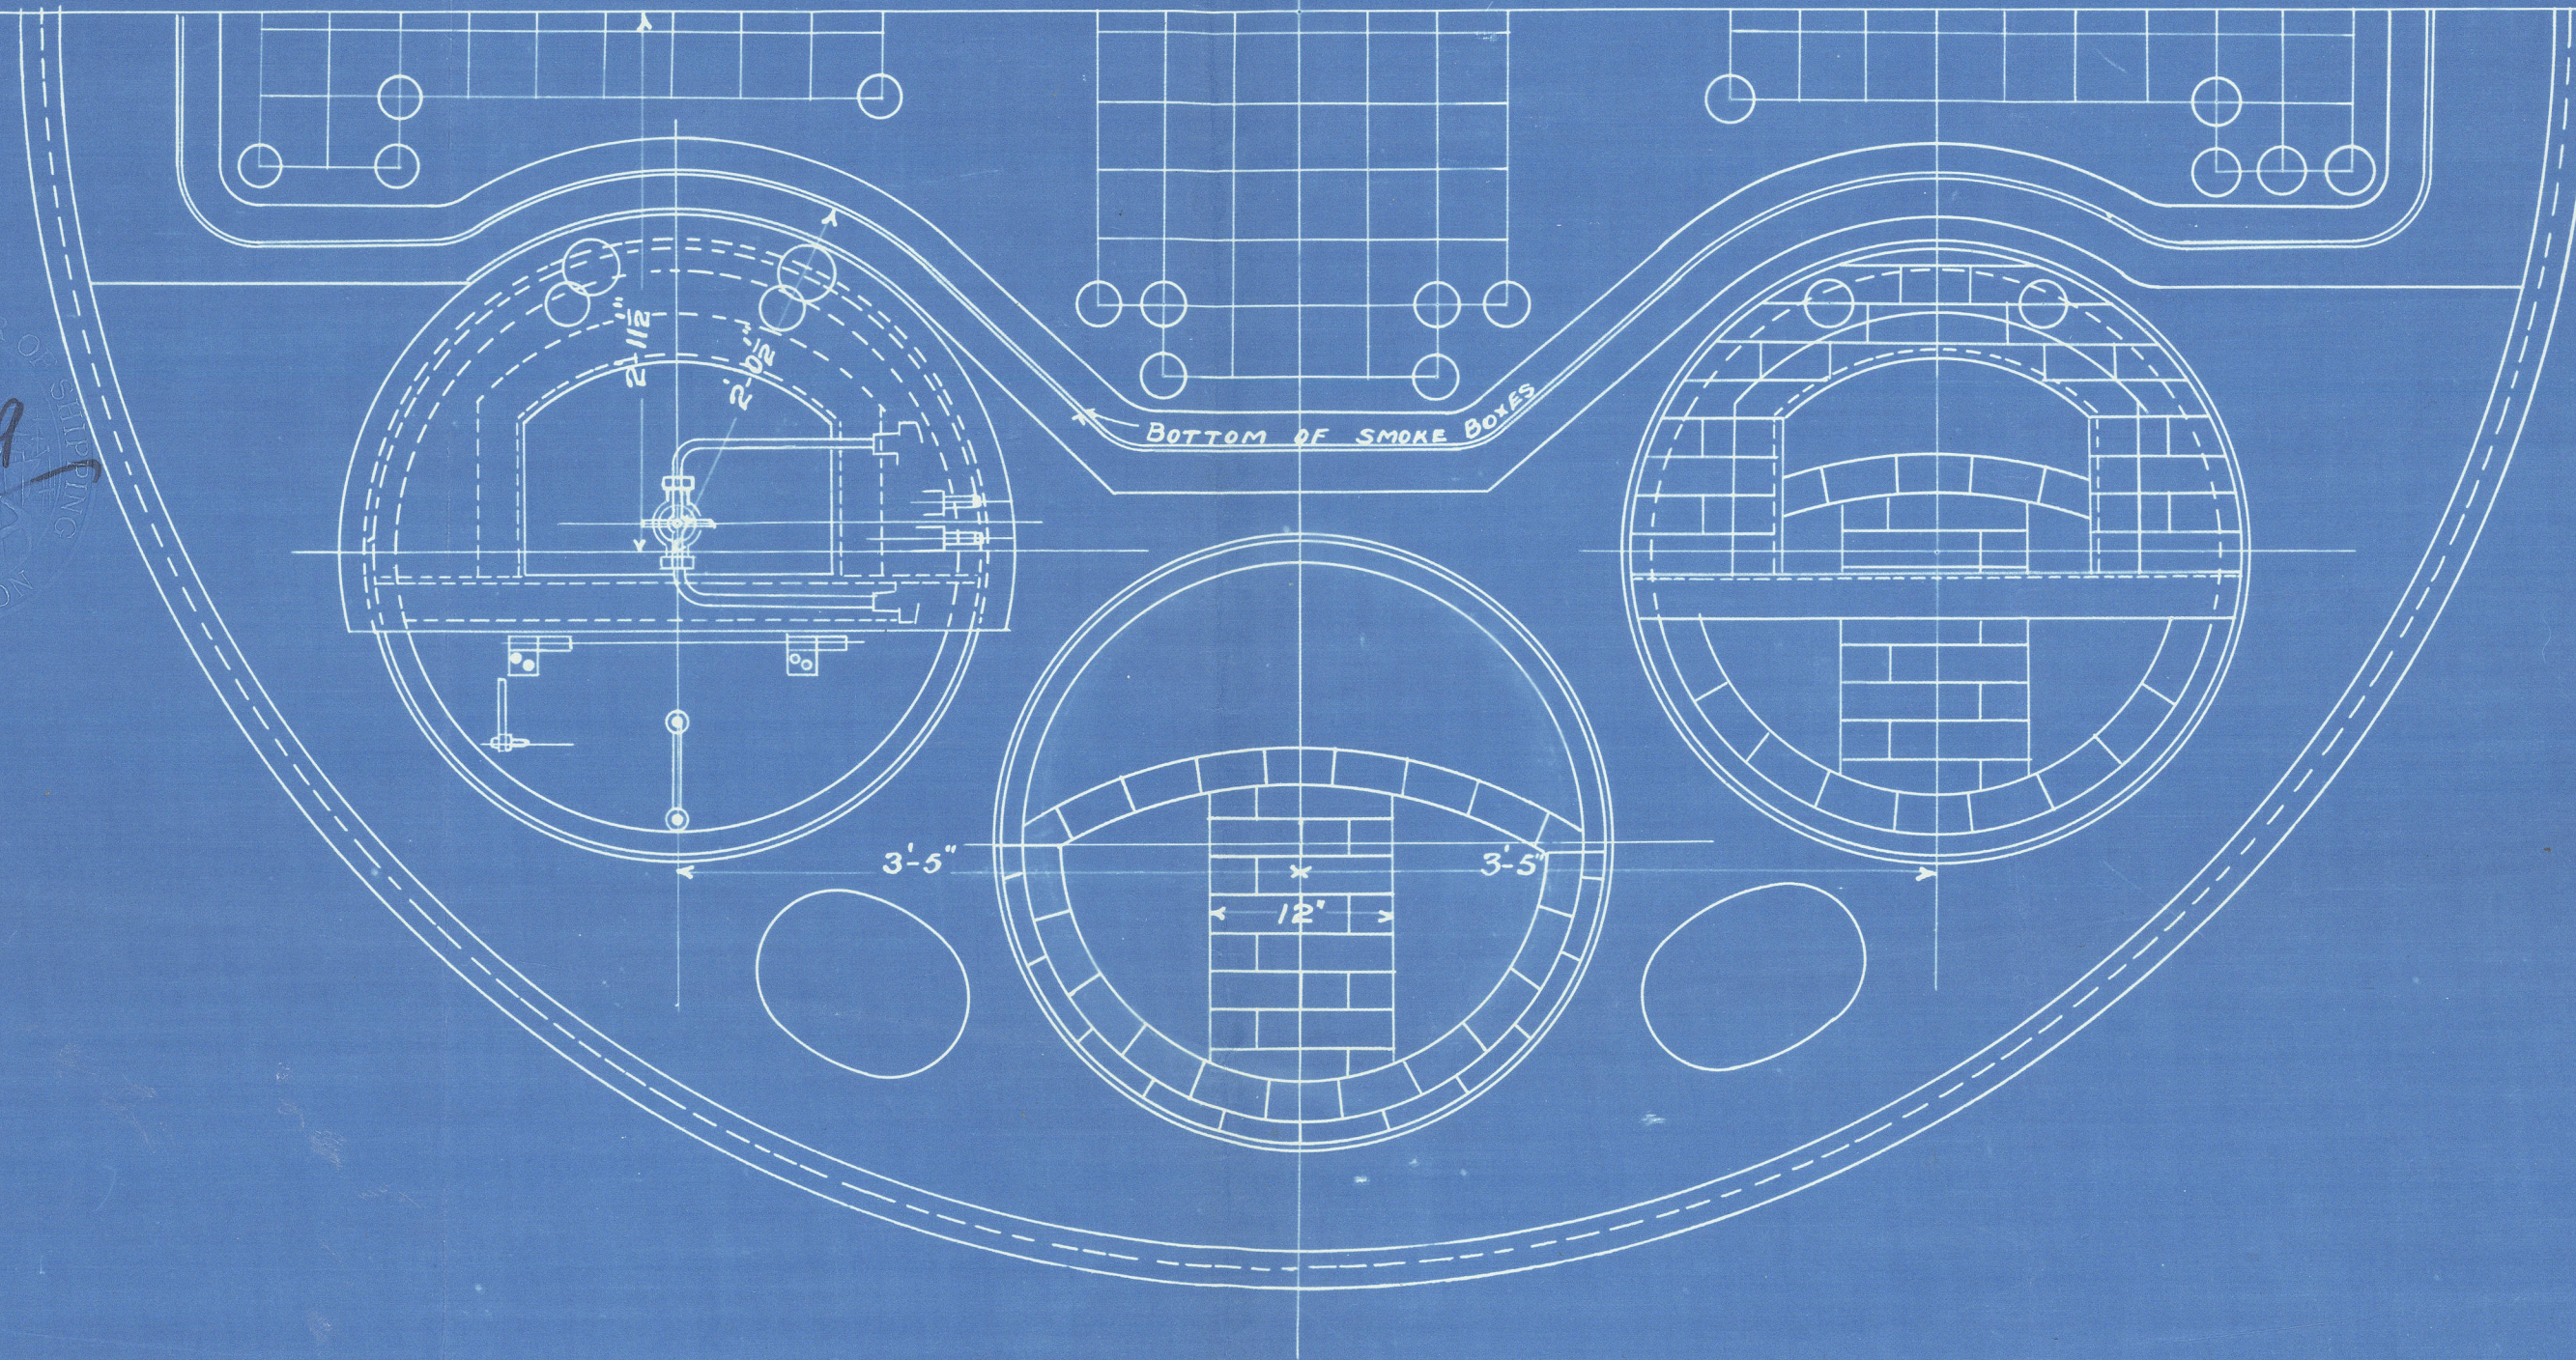

ARR. OF FRONTS & BRICKWORK FOR OIL
FUEL BURNING S.S. "CLAM."

SCALE 1" = 1 FOOT.

CENTRAL MARINE
DRAWING OFFICE
29 SEP 1899
No. 16702
ENGINE WORKS, WEST HAM

7.10.99

© 2020
Lloyd's Register
Foundation

S.S. "blam"

Oil Burning
Installation

Arr. of fronts and
brickwork.

Hpl. Report no. 11039

HPL387-0129



© 2020

Lloyd's Register
Foundation