

Steel S.S. "Rosario" Hull Repat. No 5425.

Mr. H. Hull
8/3/83.

N^o 264


PROPOSED CAST-STEEL SHOE PIECE

FOR STEM,

SCALE 1" = 1 FOOT



NOTE:- STEEL COLOURED RED

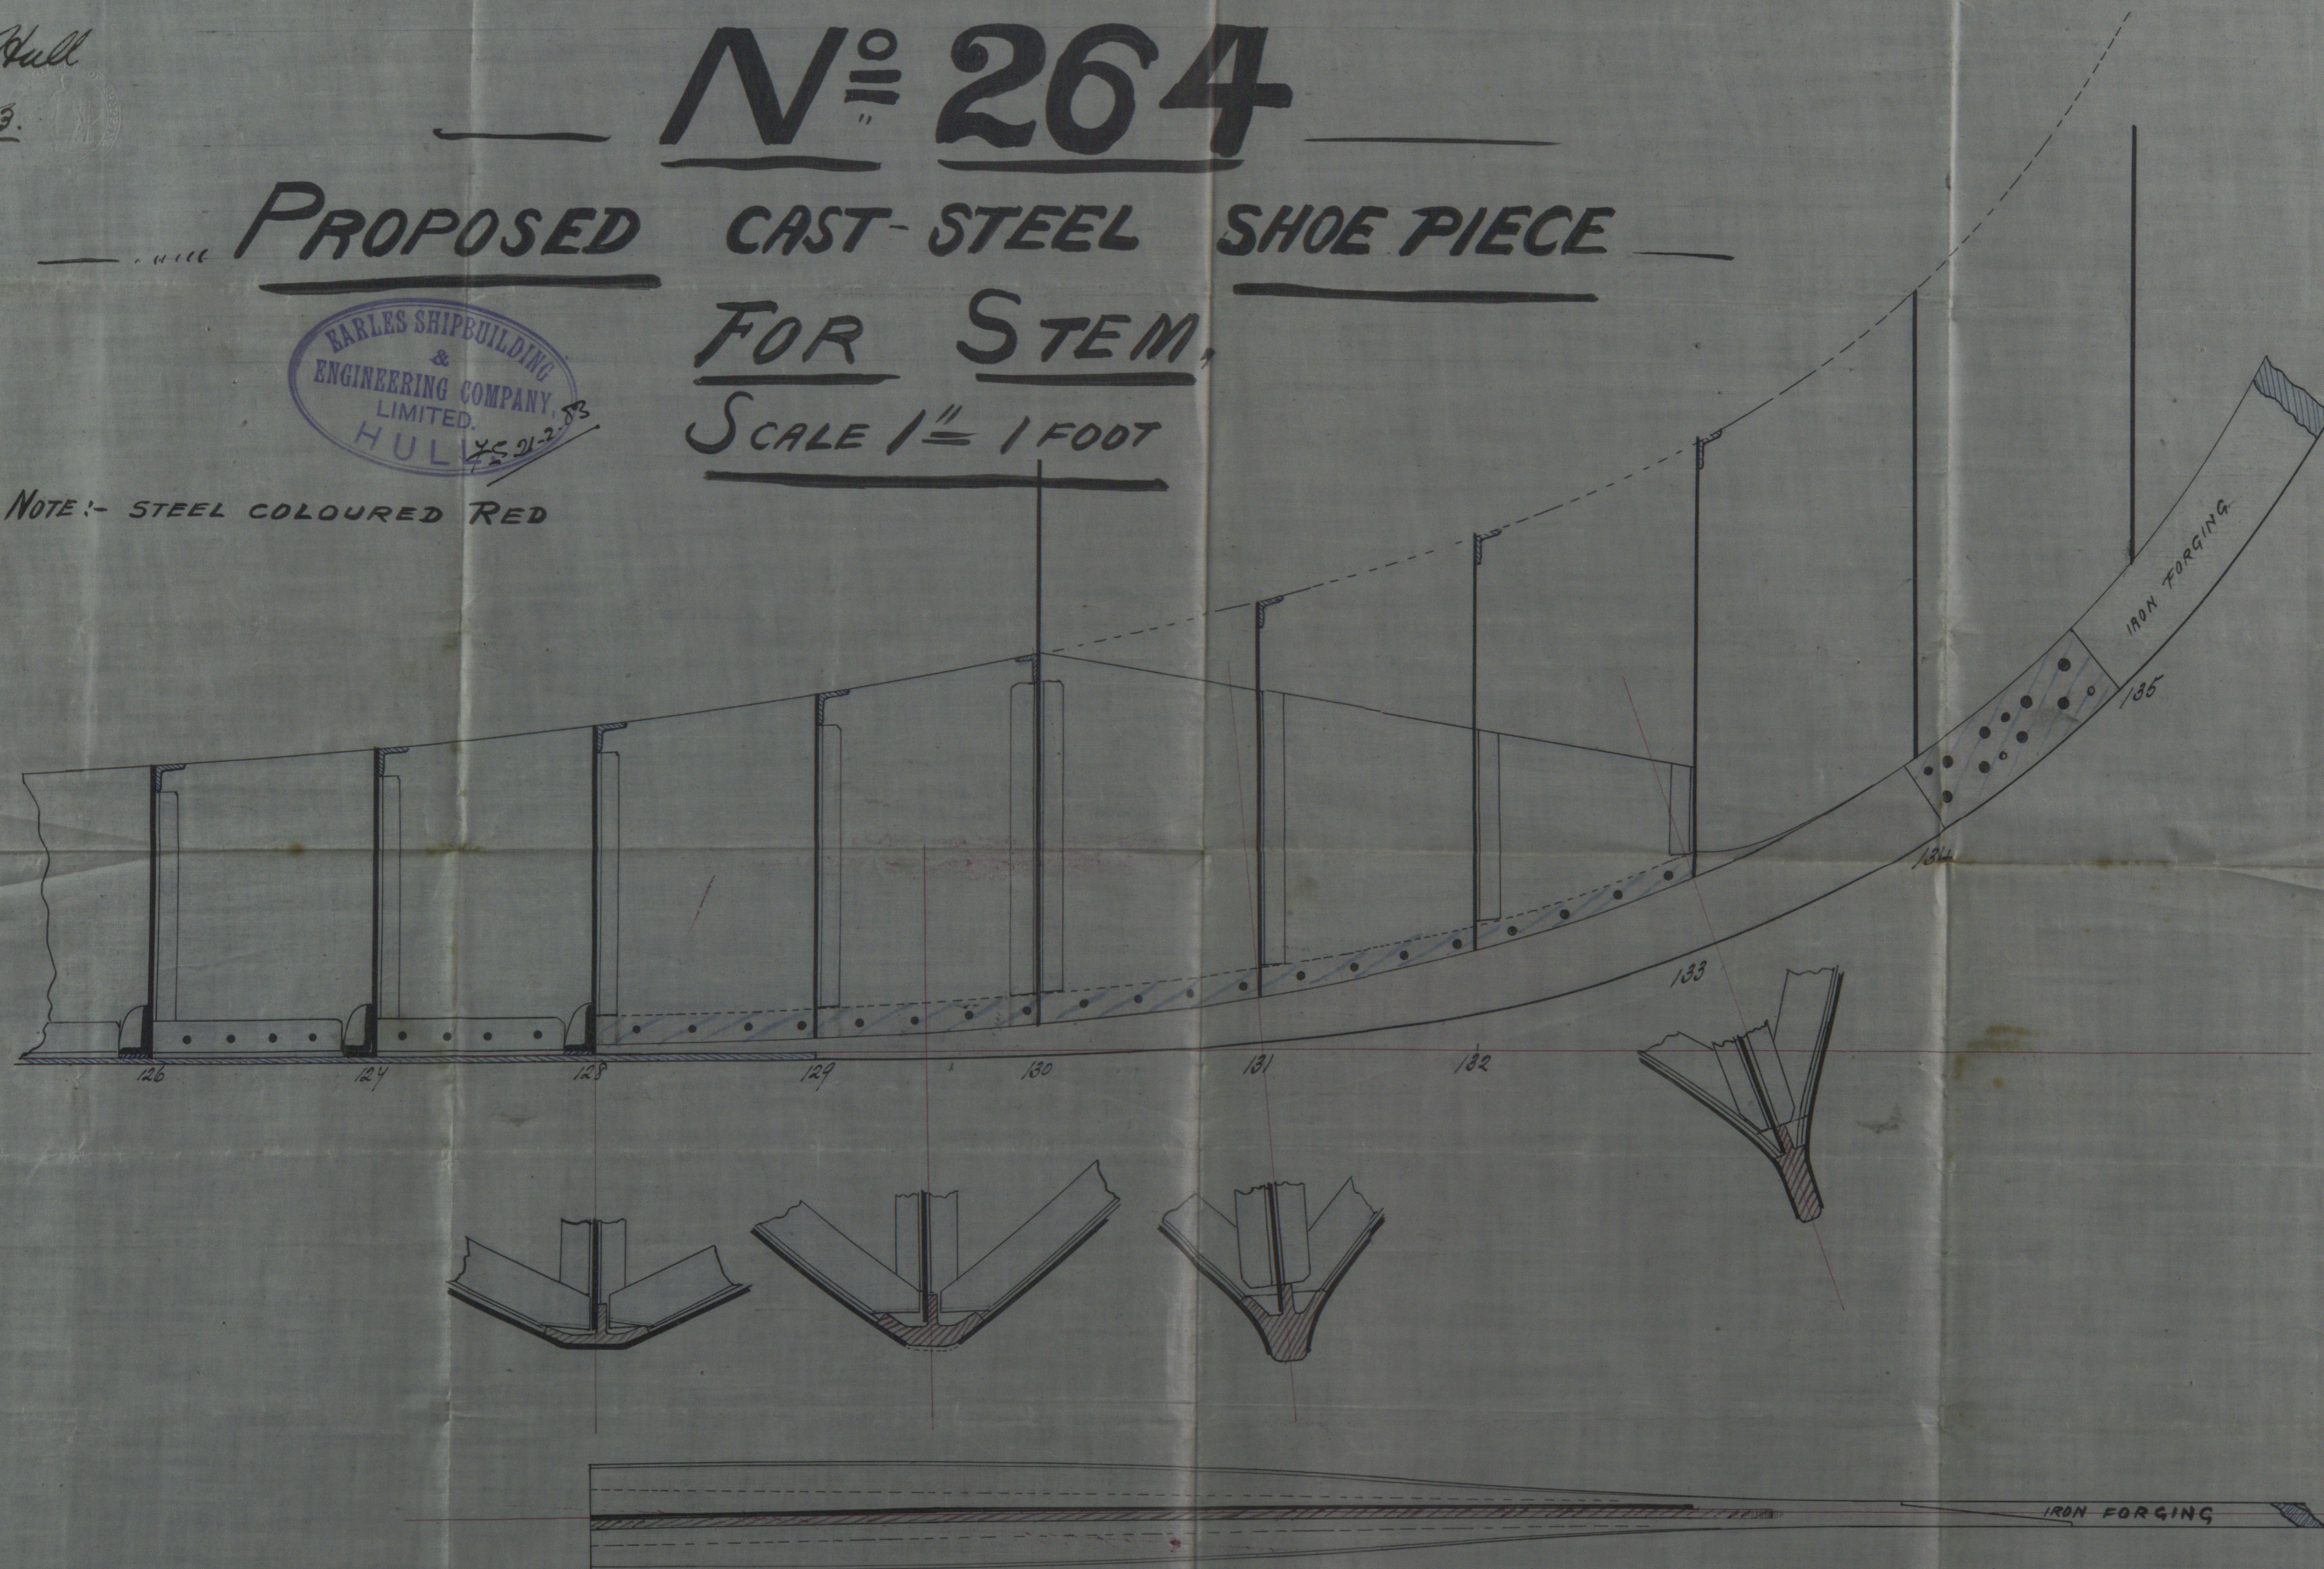

MP
8-3-83

Let to be done
9/9/83