
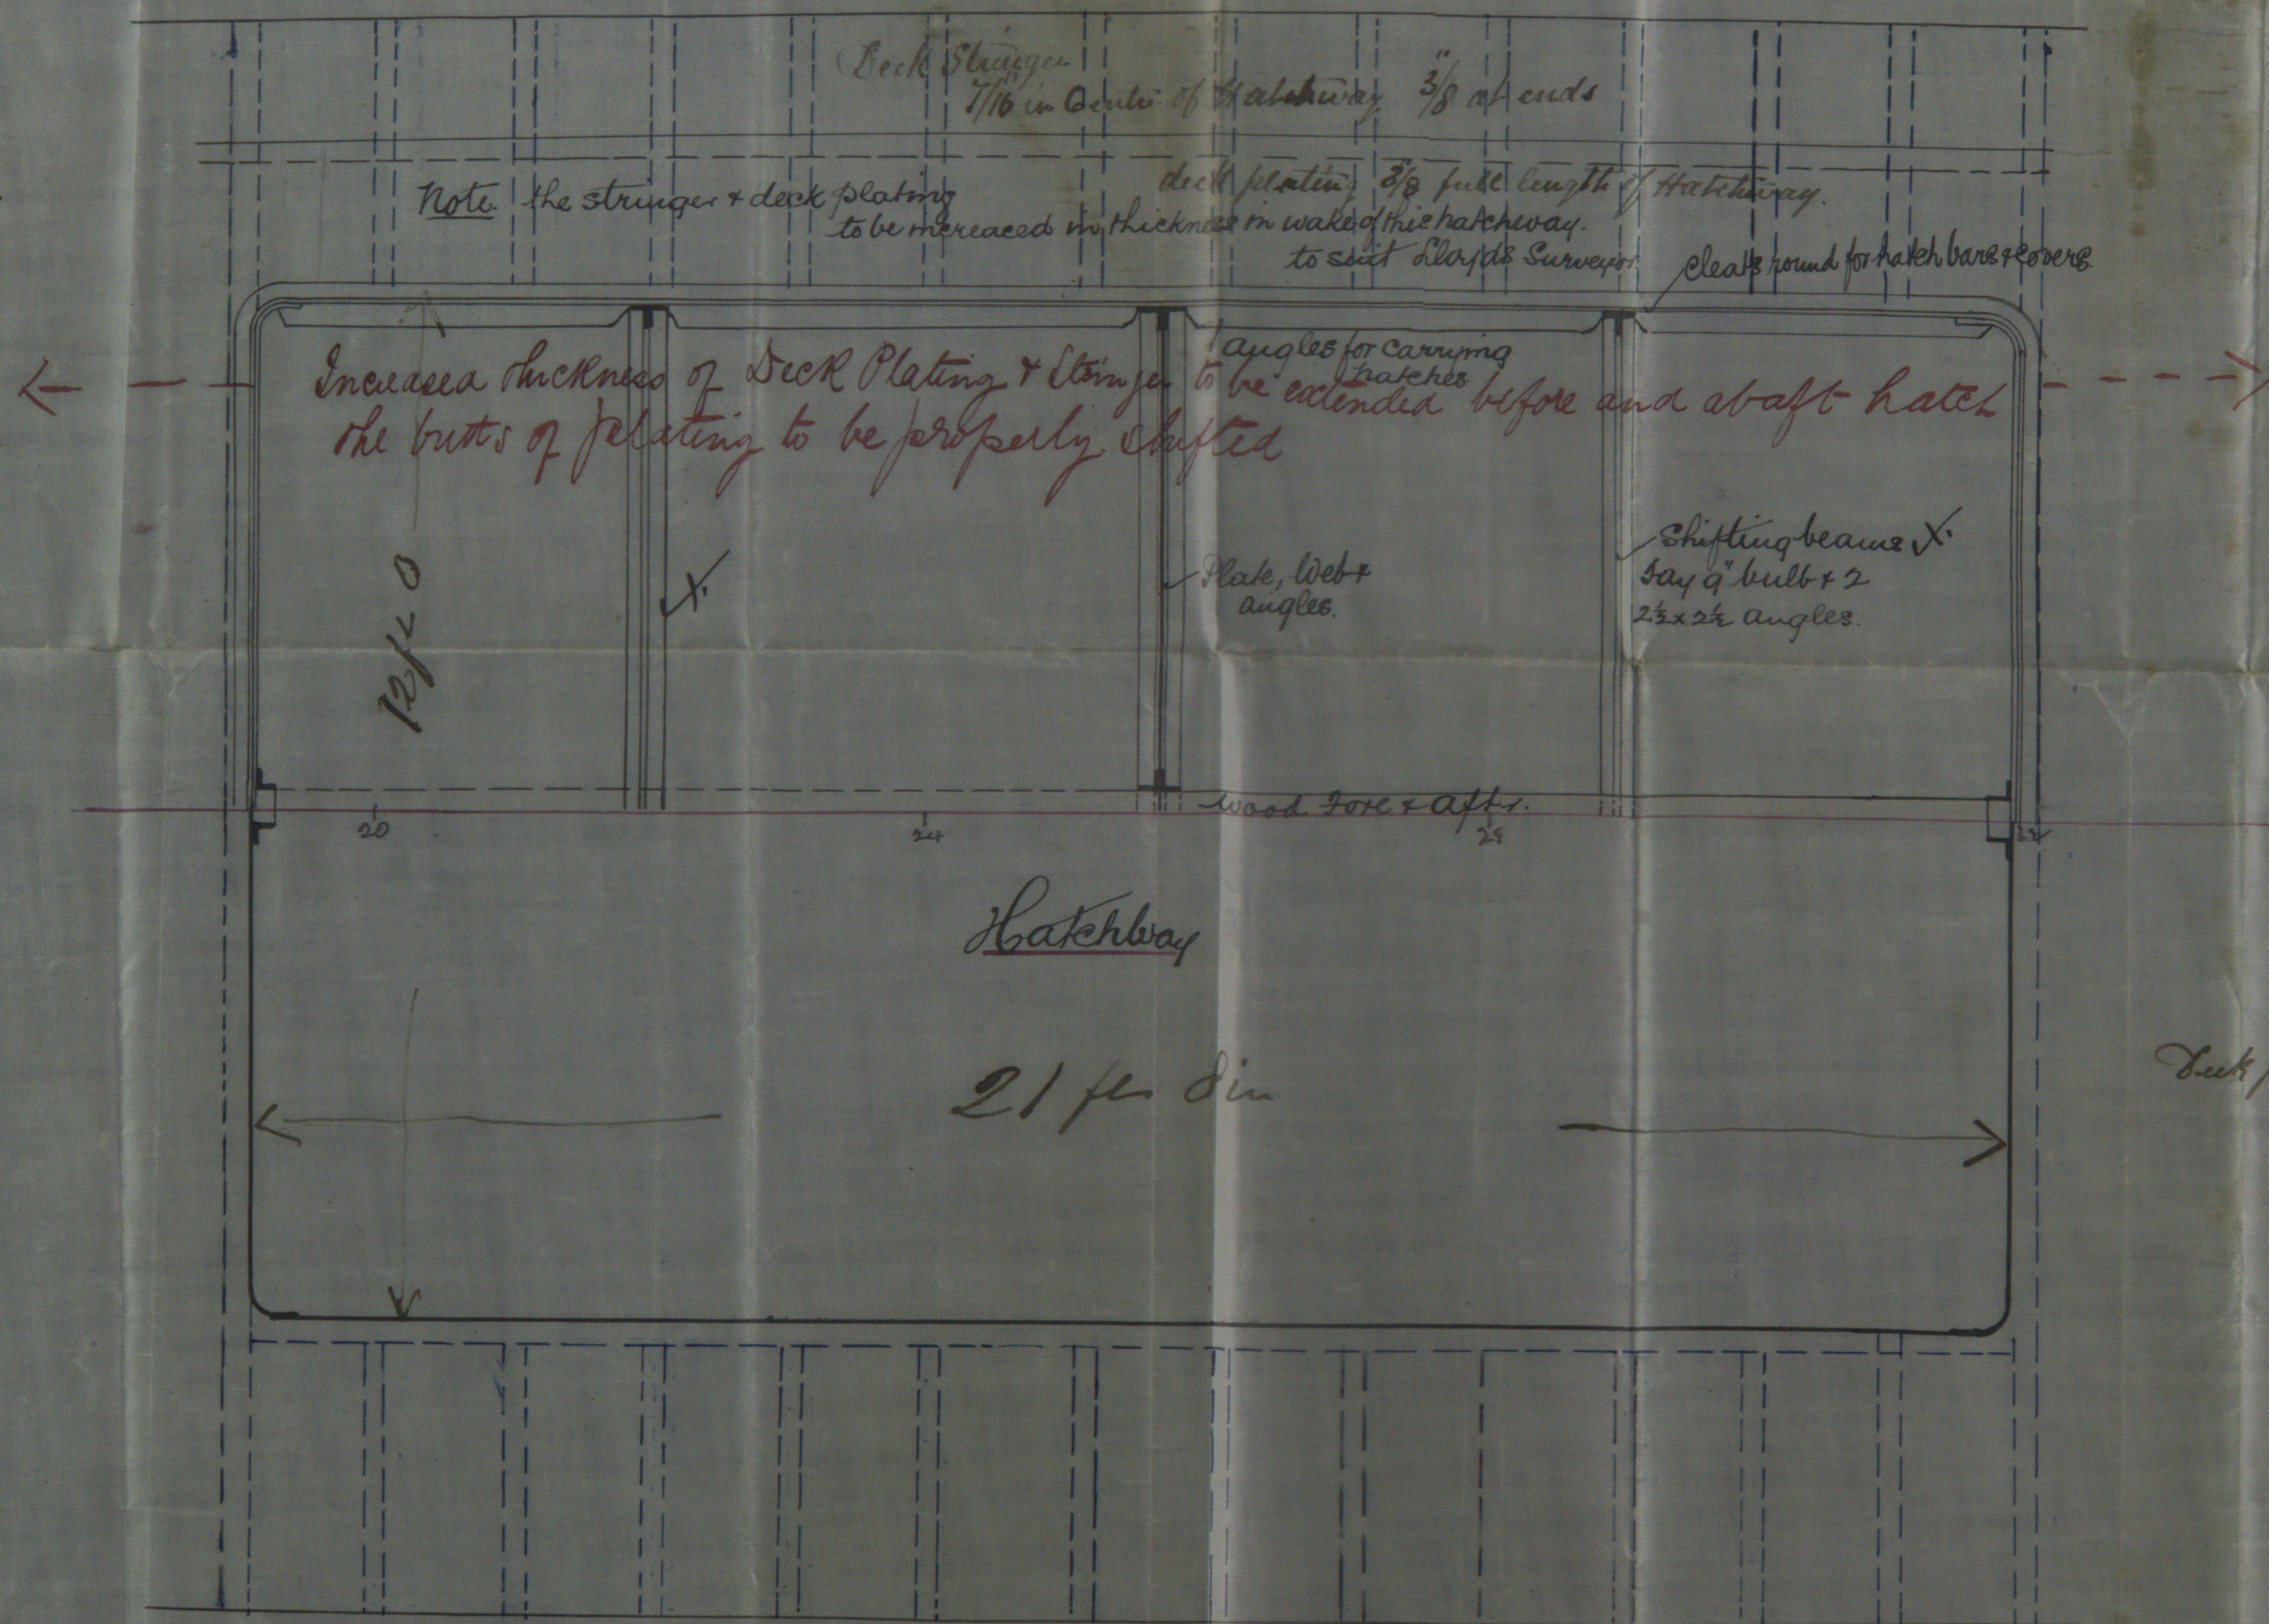


S. S. "Eley" Hull Report No 5465

Proposed Hatchway  
for No 7 Small Cargo Boat

Scale 1/2" = one foot

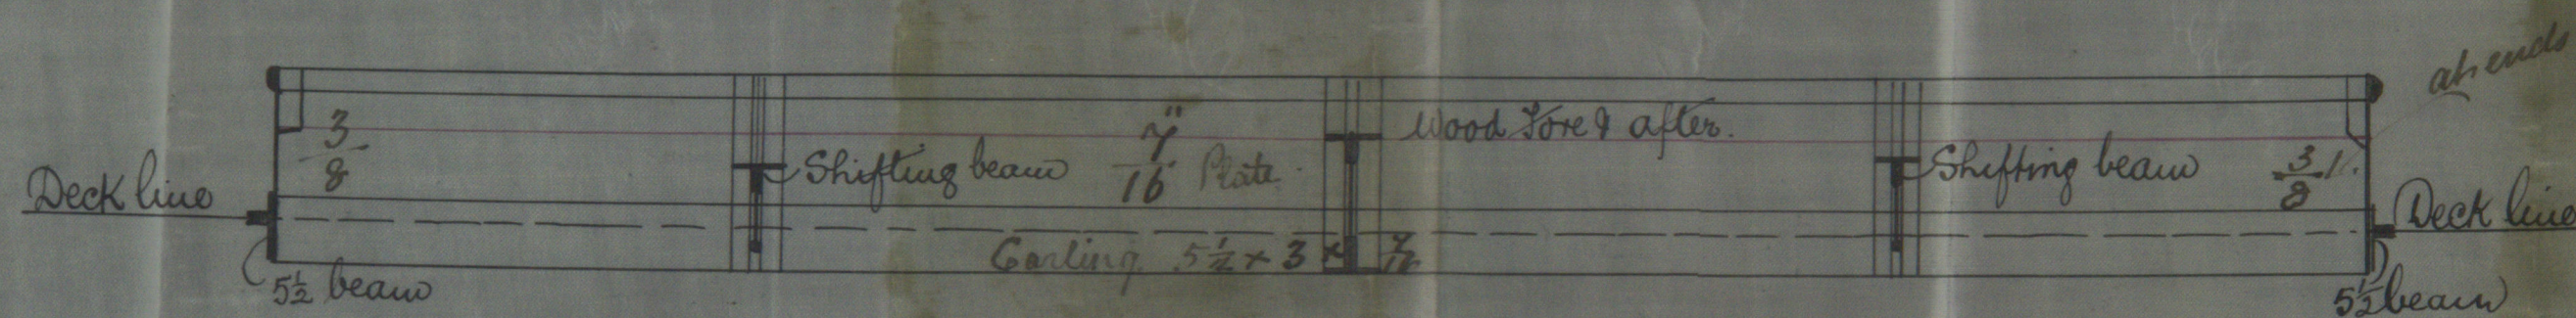

21/8/83

