

5-8 Breadth
10-76 Depth
D. 8-9
1/2 E. 8-5
1/2 G. 15-0

32-4 Frames Etc
95-75 Length
310-2-300 Plating Etc
310-2 add 10 ps
341-2-5 Equipment

Note

Raised Quarter Deck is over 1/4 length 2-0 high
allowing for Extra Depth five
36-4 for Frame Number and
348-3-48 plating

Buttraps of Main Stinger & Bilge Straps
to thicker than plate for 1/2 length
At break. Buttraps of Sides of 2nd Deck, Stinger
and next Strake below, to thicker than plate
and triple riveted


Anchor & Chain

1 Bow 3 3/4 cut } Collective weight 7 cut
1 " 3 3/4 " } exclusive Stock
1 Stinger 1 " inc. Stock
1 Rudder 1/2 " " "
120 Fathom 1/6 Stud chain each
90 " 5/16 Stream
90 " 3" Naval

11/4/76

Midship Section
Screw Steamer No 19
to class 90 A-1. at Floyds
96' 8" x 14' 0" x 8' 0" G.O.L.D.
Scale 1/2" Inch = 1 foot

S.S. "Douglas"
Gunnock Report
No 4062

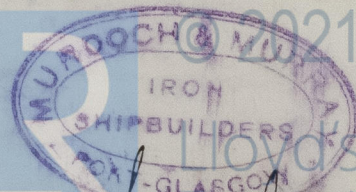

29th March 1876

IRON 517-0080