

S.S. "Gulf of Suez"
 No 212 S.S.
 Engine & Boiler Space


all tank top plates in black
 " Beams & Nuts in Red
 " angles on top of tank for engine seating in blue

Plating of inner bottom single riveted
 the edge & bulk, the middle of the bottom
 has 4 1/2 inch double riveted the bottom

Bulkhead
Hatchway Bulkhead

S.S. Gulf of Suiz
Repairs No 4412
No 212 S.S.
Engine & Boiler
Space

Bulkhead

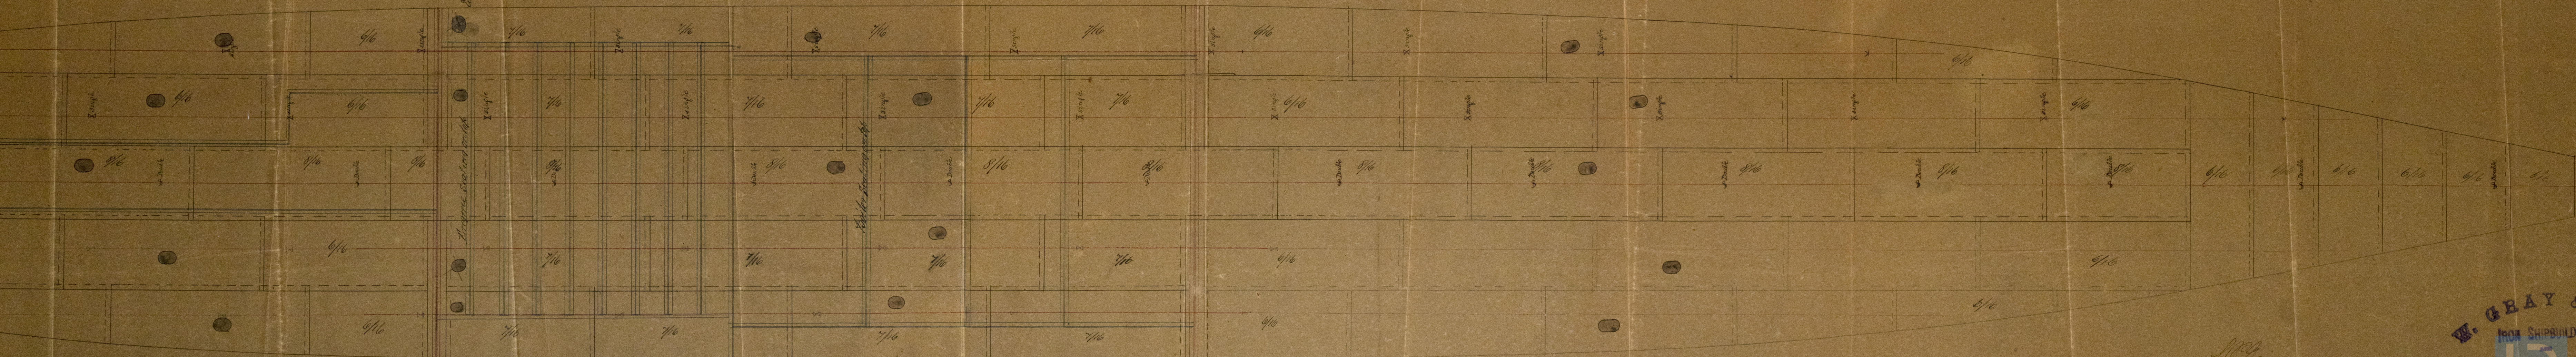

all tank top plates in black
" Beams & Nuts in Red
" angles on top of tank for engine seating in total

Plating of inner bottom single riveted
at edge & bulk. the 11/16 plate in the middle line double riveted at edge & bulk.
Fore & aft webs double riveted the bottom

W. Gray
16/12/49