


24.6.80

ENGINE SEATING FOR No 33

SCALE OF AN INCH TO THE FOOT

"Bebington"
Iron No 28,308.

FRONT ELEVATION

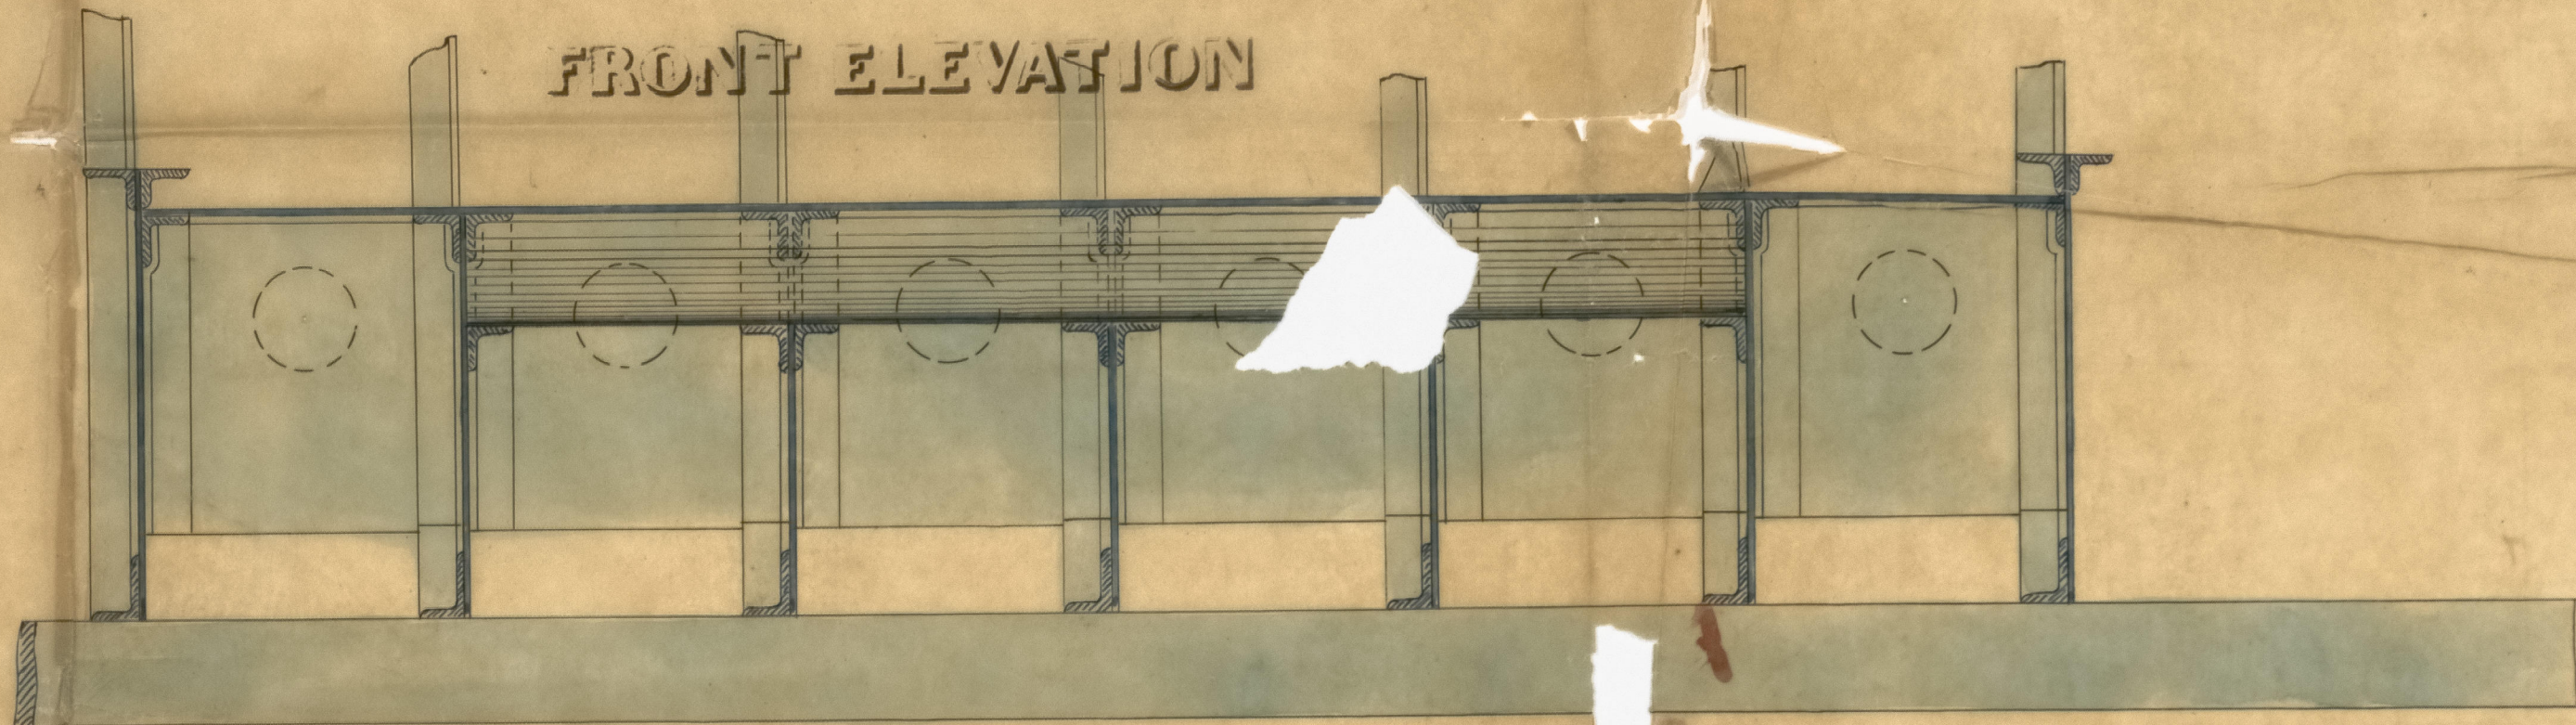

PLAN




Centre line of Vessel

Centre line of Engine



END ELEVATION

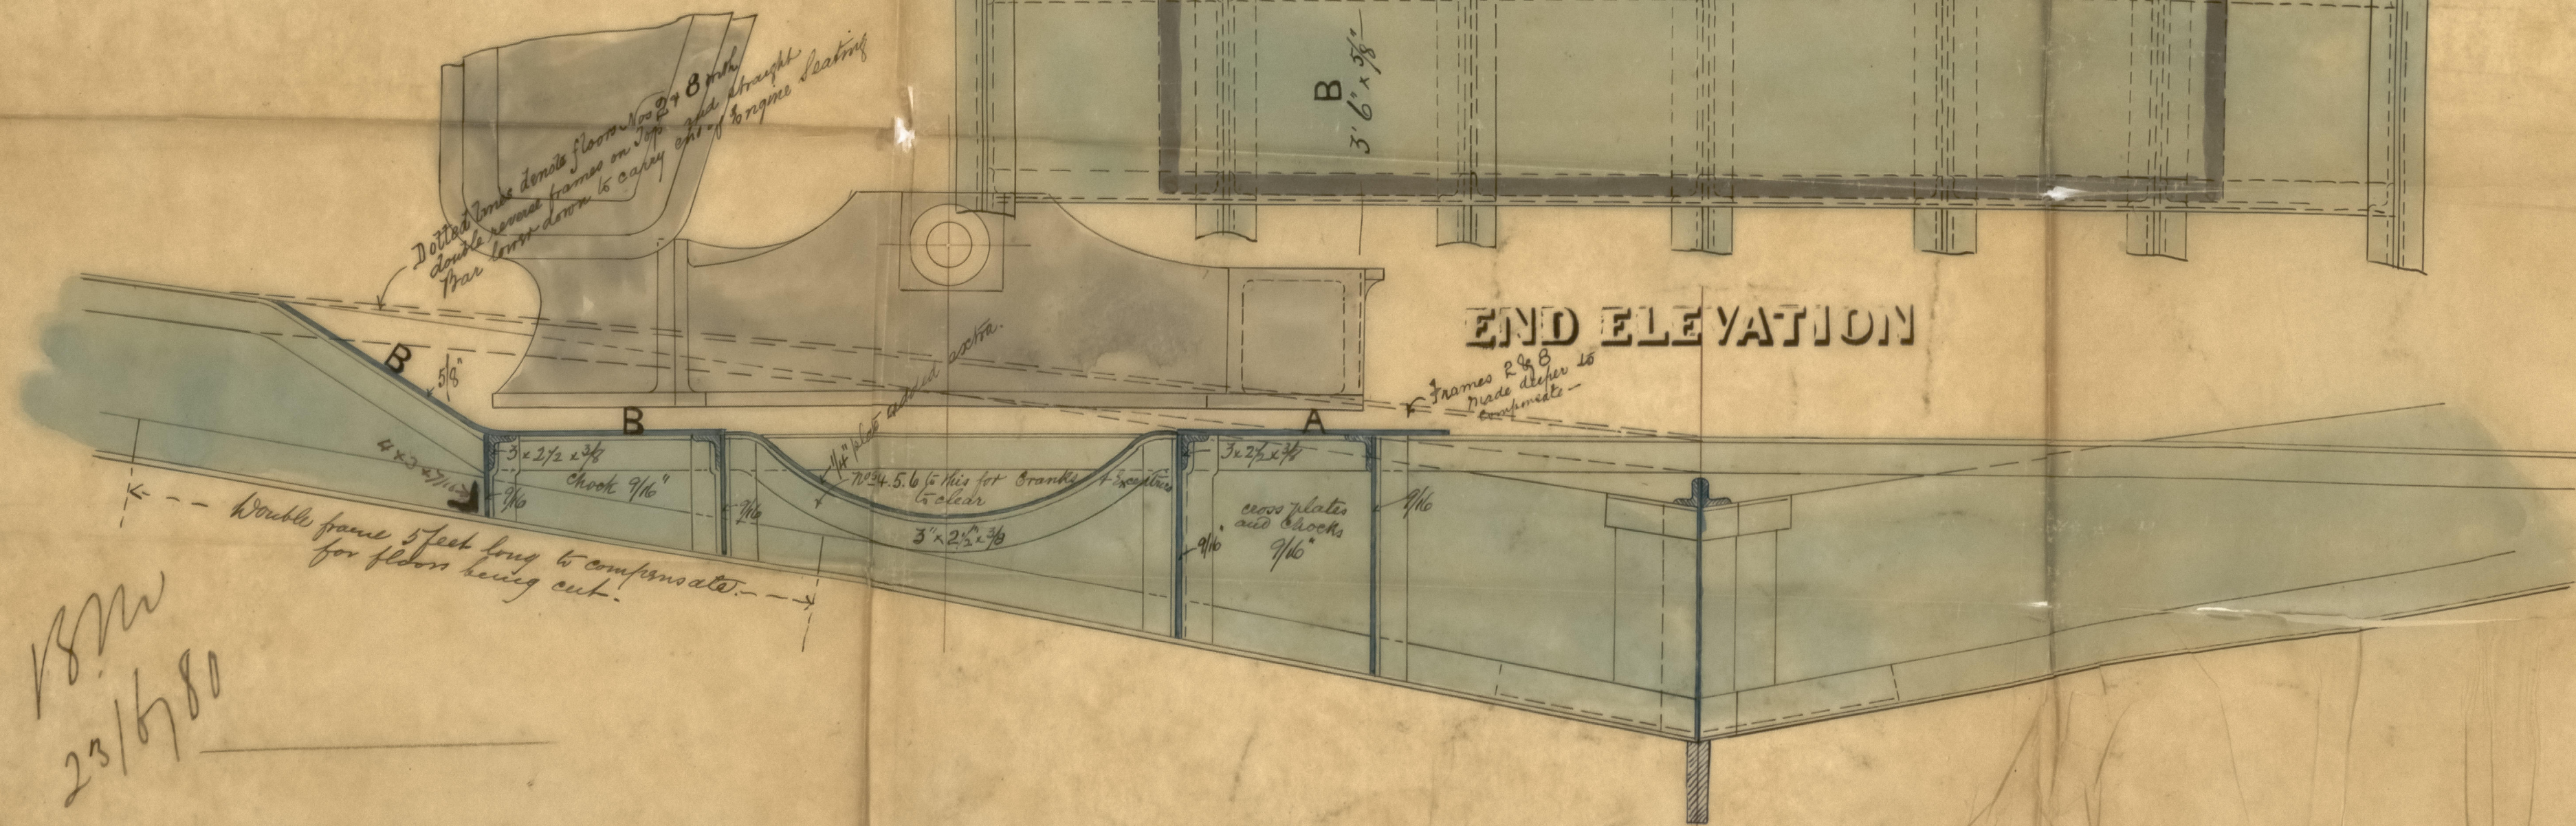

18m
23/6/80

IRON 546-0009