


1/4 of an inch to the foot.
1/4"-1'

"Altata"
Lon. No 40965

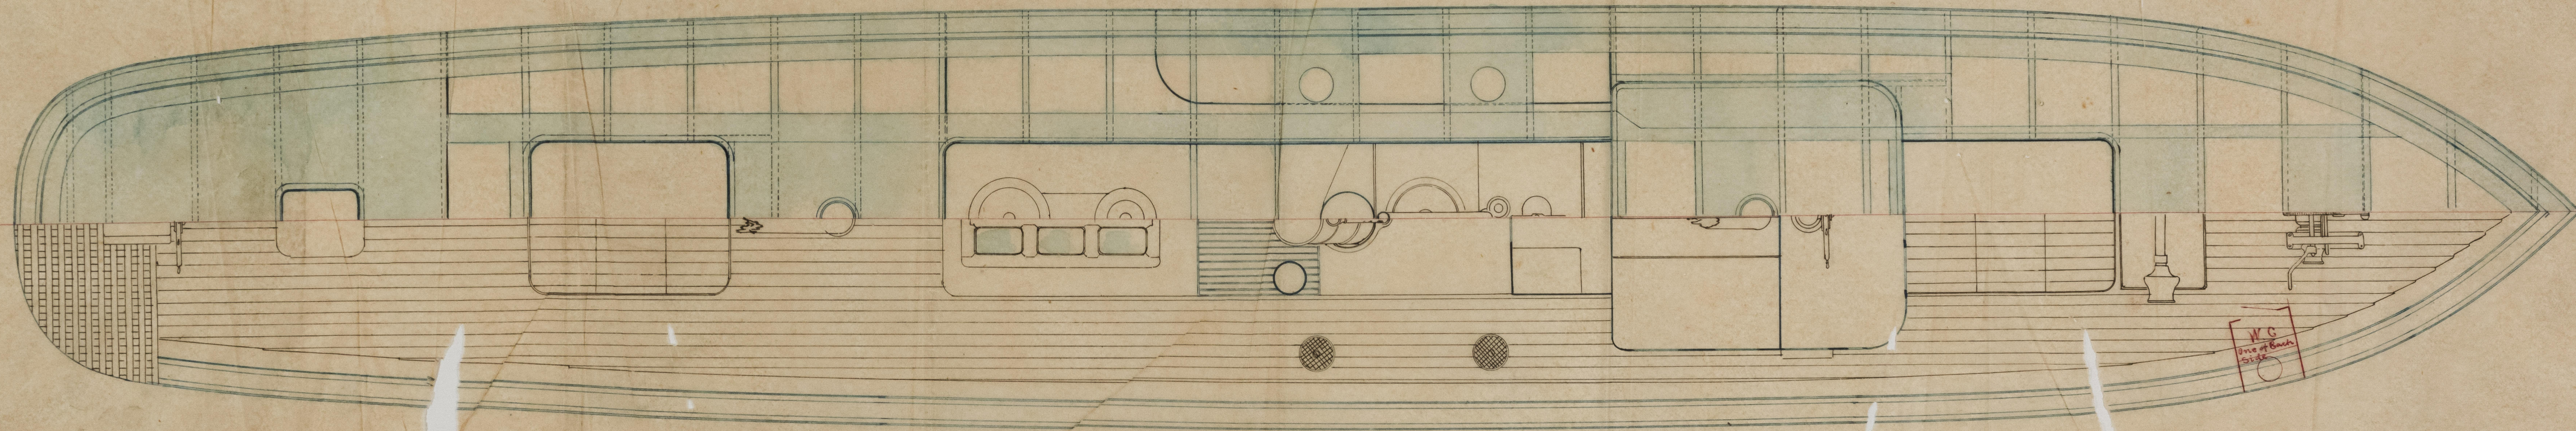

W.C.
One of Back
Side



© 2021

Lloyd's Register
Foundation