


FOREST & SON
MILLWALL
LONDON E
SHIP BUILDERS & ENGINEERS
June 11th 83.

Geo. Melton
H.M.

STEEL TWIN-SCREW STEAMER
125'0" x 20'0" x 6'10" d.h.
Scale 1/4" = 1 foot

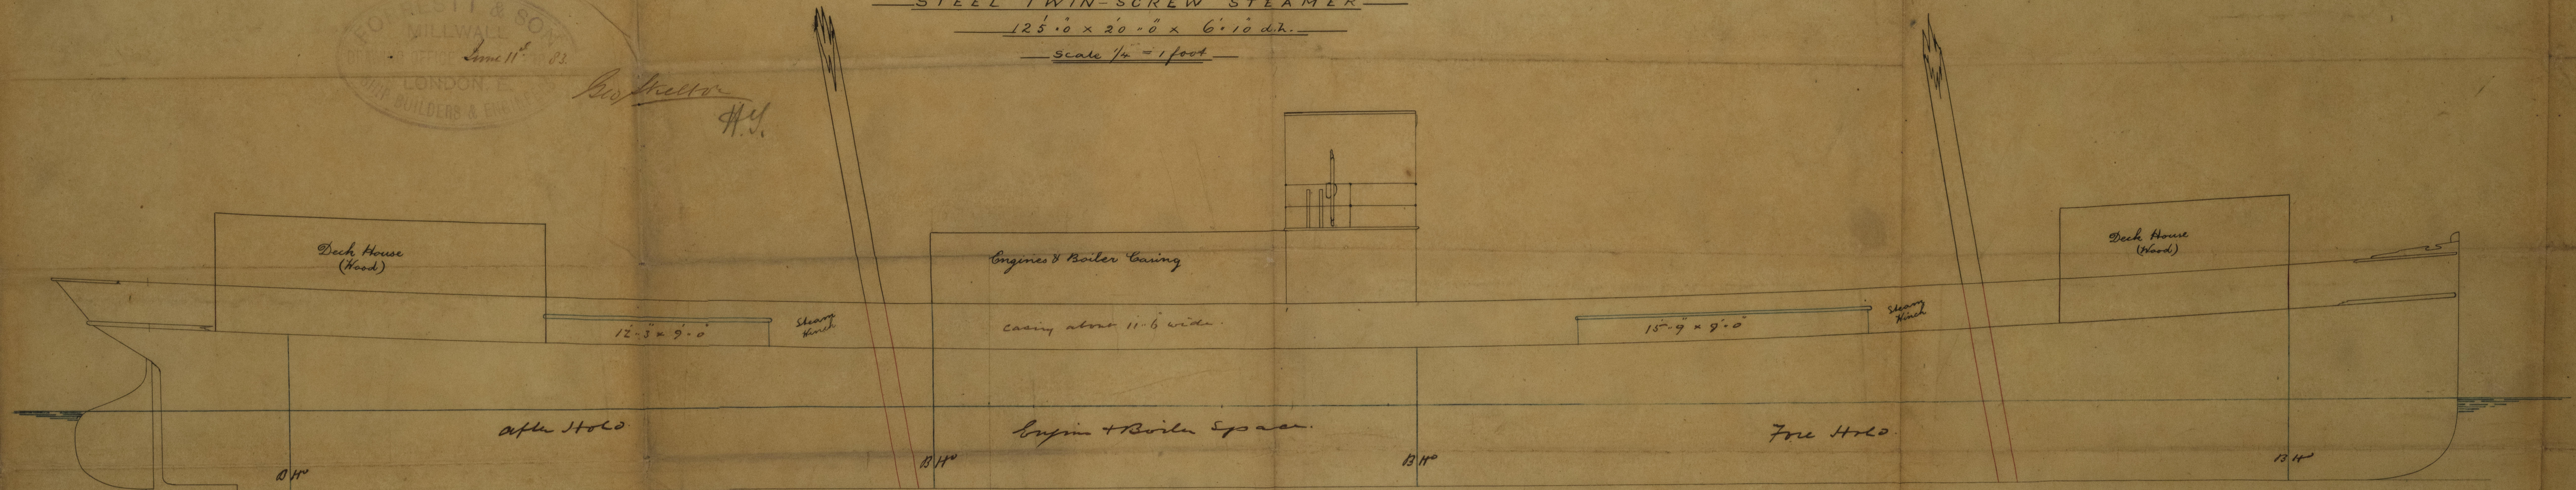

End 20/6/83
M.H.