


dh 5/12/88


"Duncan + Gordon"

JOHN PENN & SONS
ENGINEERS
GREENWICH

Dec 1. 1888

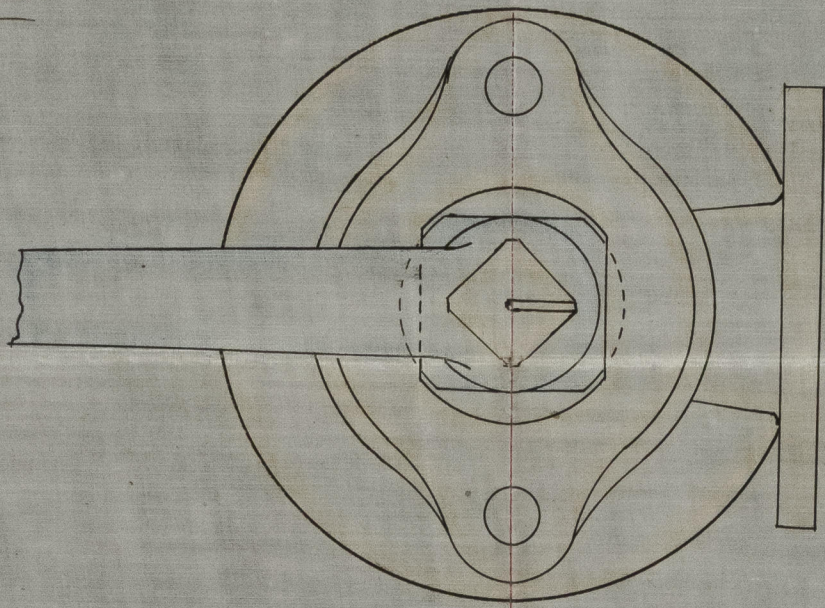

Guard on handle

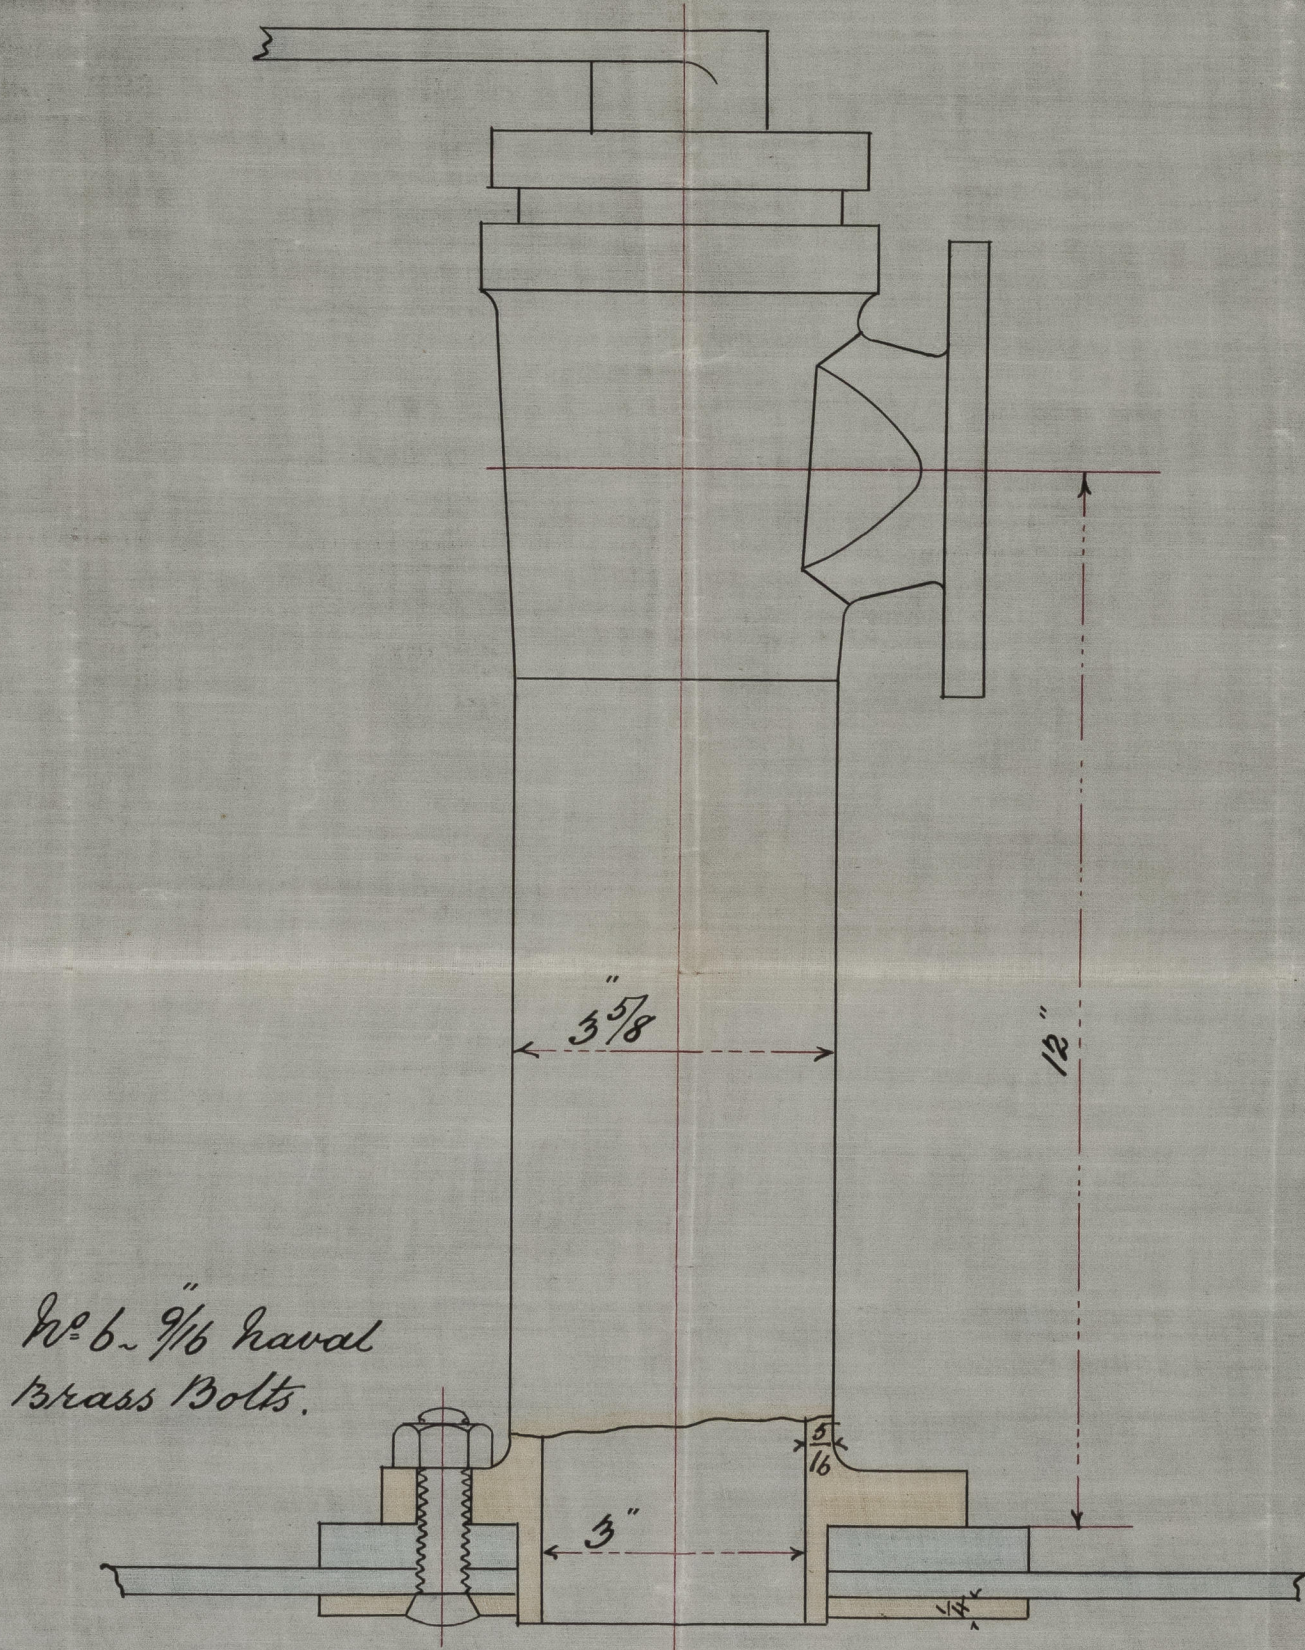

2ⁱⁿ Blow Off cock with guard, on Ship's bottom
for Steam Ferry Boats.
Half Size



© 2021

Lloyd's Register
Foundation

LON 724-0012