

CAST STEEL STERN POST.

FOR S. S. "CAYO MONO."

SCALE $\frac{1}{2}$ " = ONE FOOT.

1117

30/2

5

Manila, Luzon, P.I.

TOTAL LENGTH OF STERN POST FROM BASE LINE TO HEAD 32'-8"

60.8 sq. in.



60.8 sq. in.

60.6 sq. in.

SECTIONS OF KEEL BY LARGE SCALE TRACING ATTACHED.

DETAILS OF GUDGEONS AND STOPPERS.

SCALE 3" = ONE FOOT.

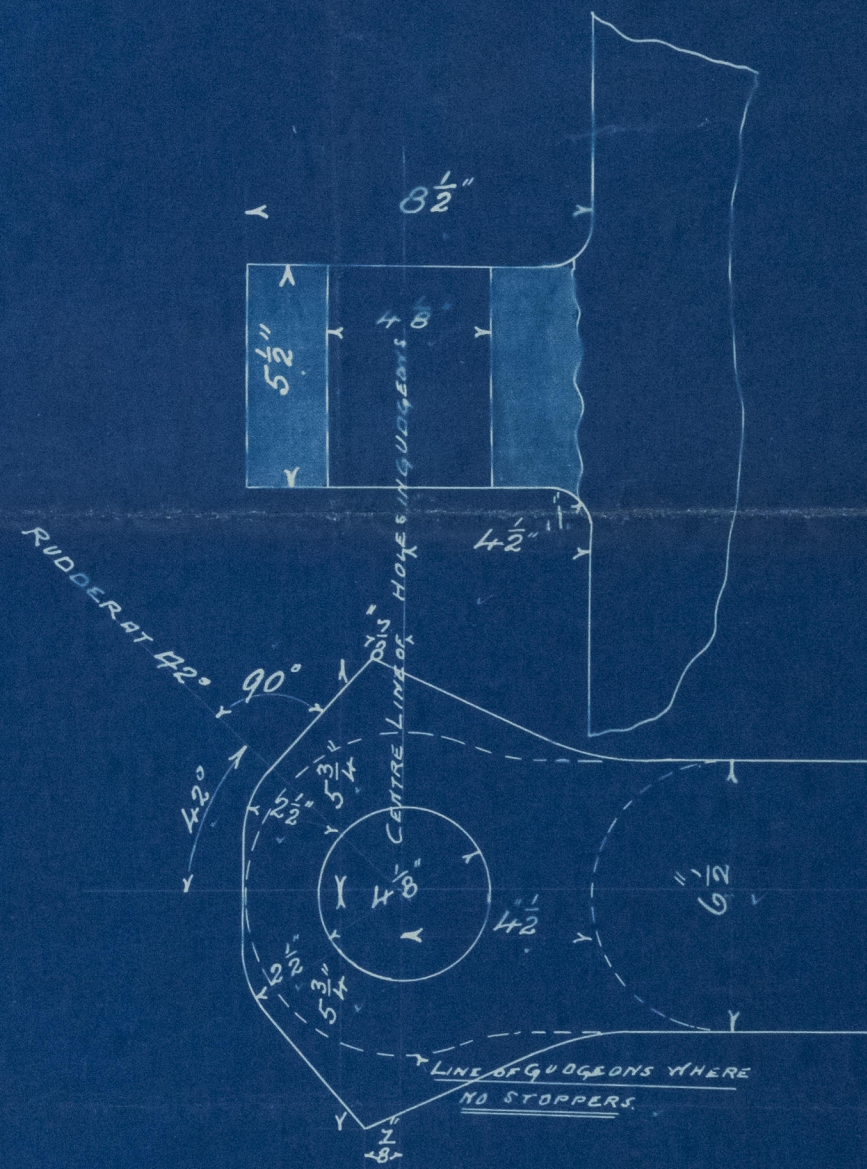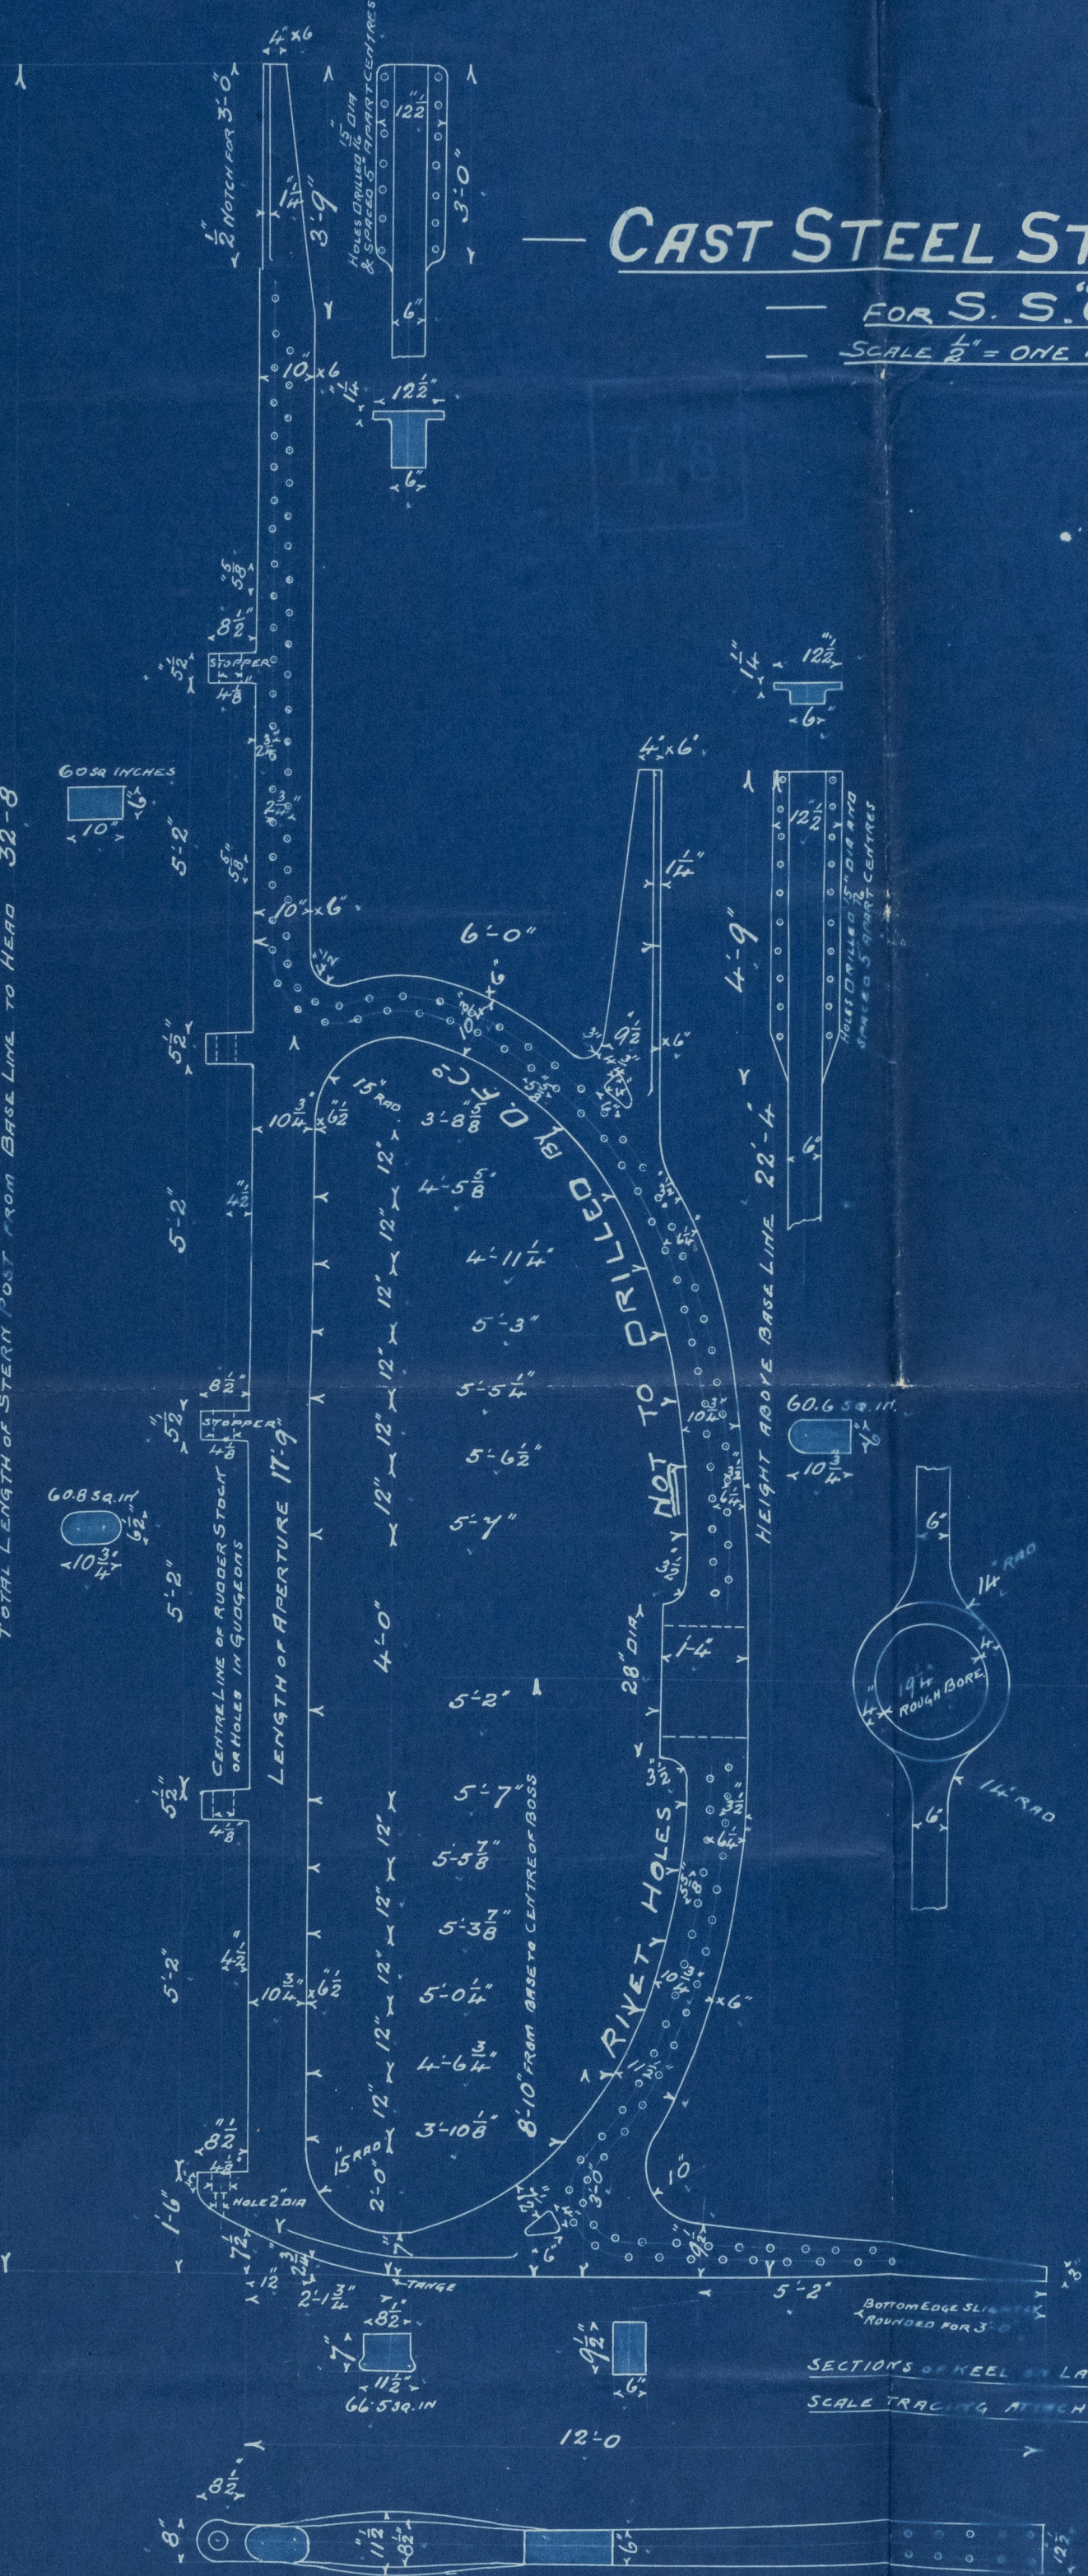

RIVET HOLES NOT TO BE DRILLED BY D. F. COL
CENTRE OF GUDGEONS TO BE IN A PERFECTLY STRAIGHT LINE AND 4\"/>

No. 13662
Date 9/1/90



Royal Naval School of Engineering
Foundation

ss. 'Cayo Mono'
London Rpt 57356.

LON729-0372



© 2021

Lloyd's Register
Foundation