

MD5739/28


Dixon & Co 311

S. S. "Bona"

W. H. R. Report No. 7943

Intro Report No. 7943

STAYS 1/8" DIA AT BOTTOM OF THREAD TO HAVE INSIDE OF FIRE BOX

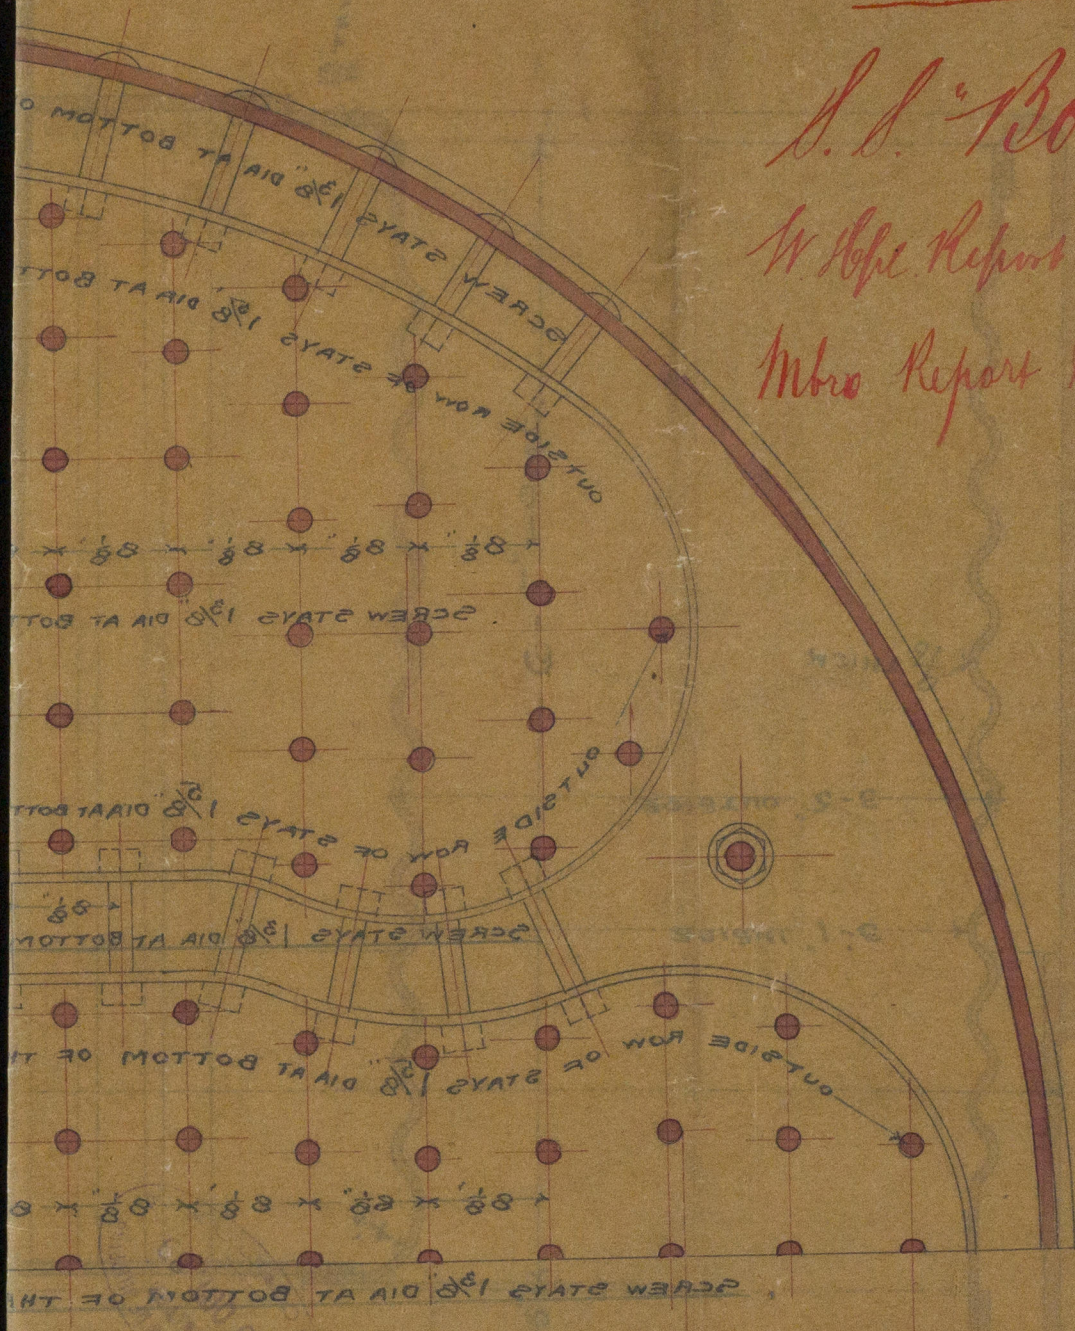

© 2019

Lloyd's Register
Foundation