


PLAN SHEWING ARRANGEMENT OF WEB
FRAMES, OF INCREASED THICKNESS, TO
COMPENSATE FOR SCANT FRAMES, AND
IN LIEU OF HOLD BEAMS.

S.S. 312

AMERICA

Rept 8.5.18

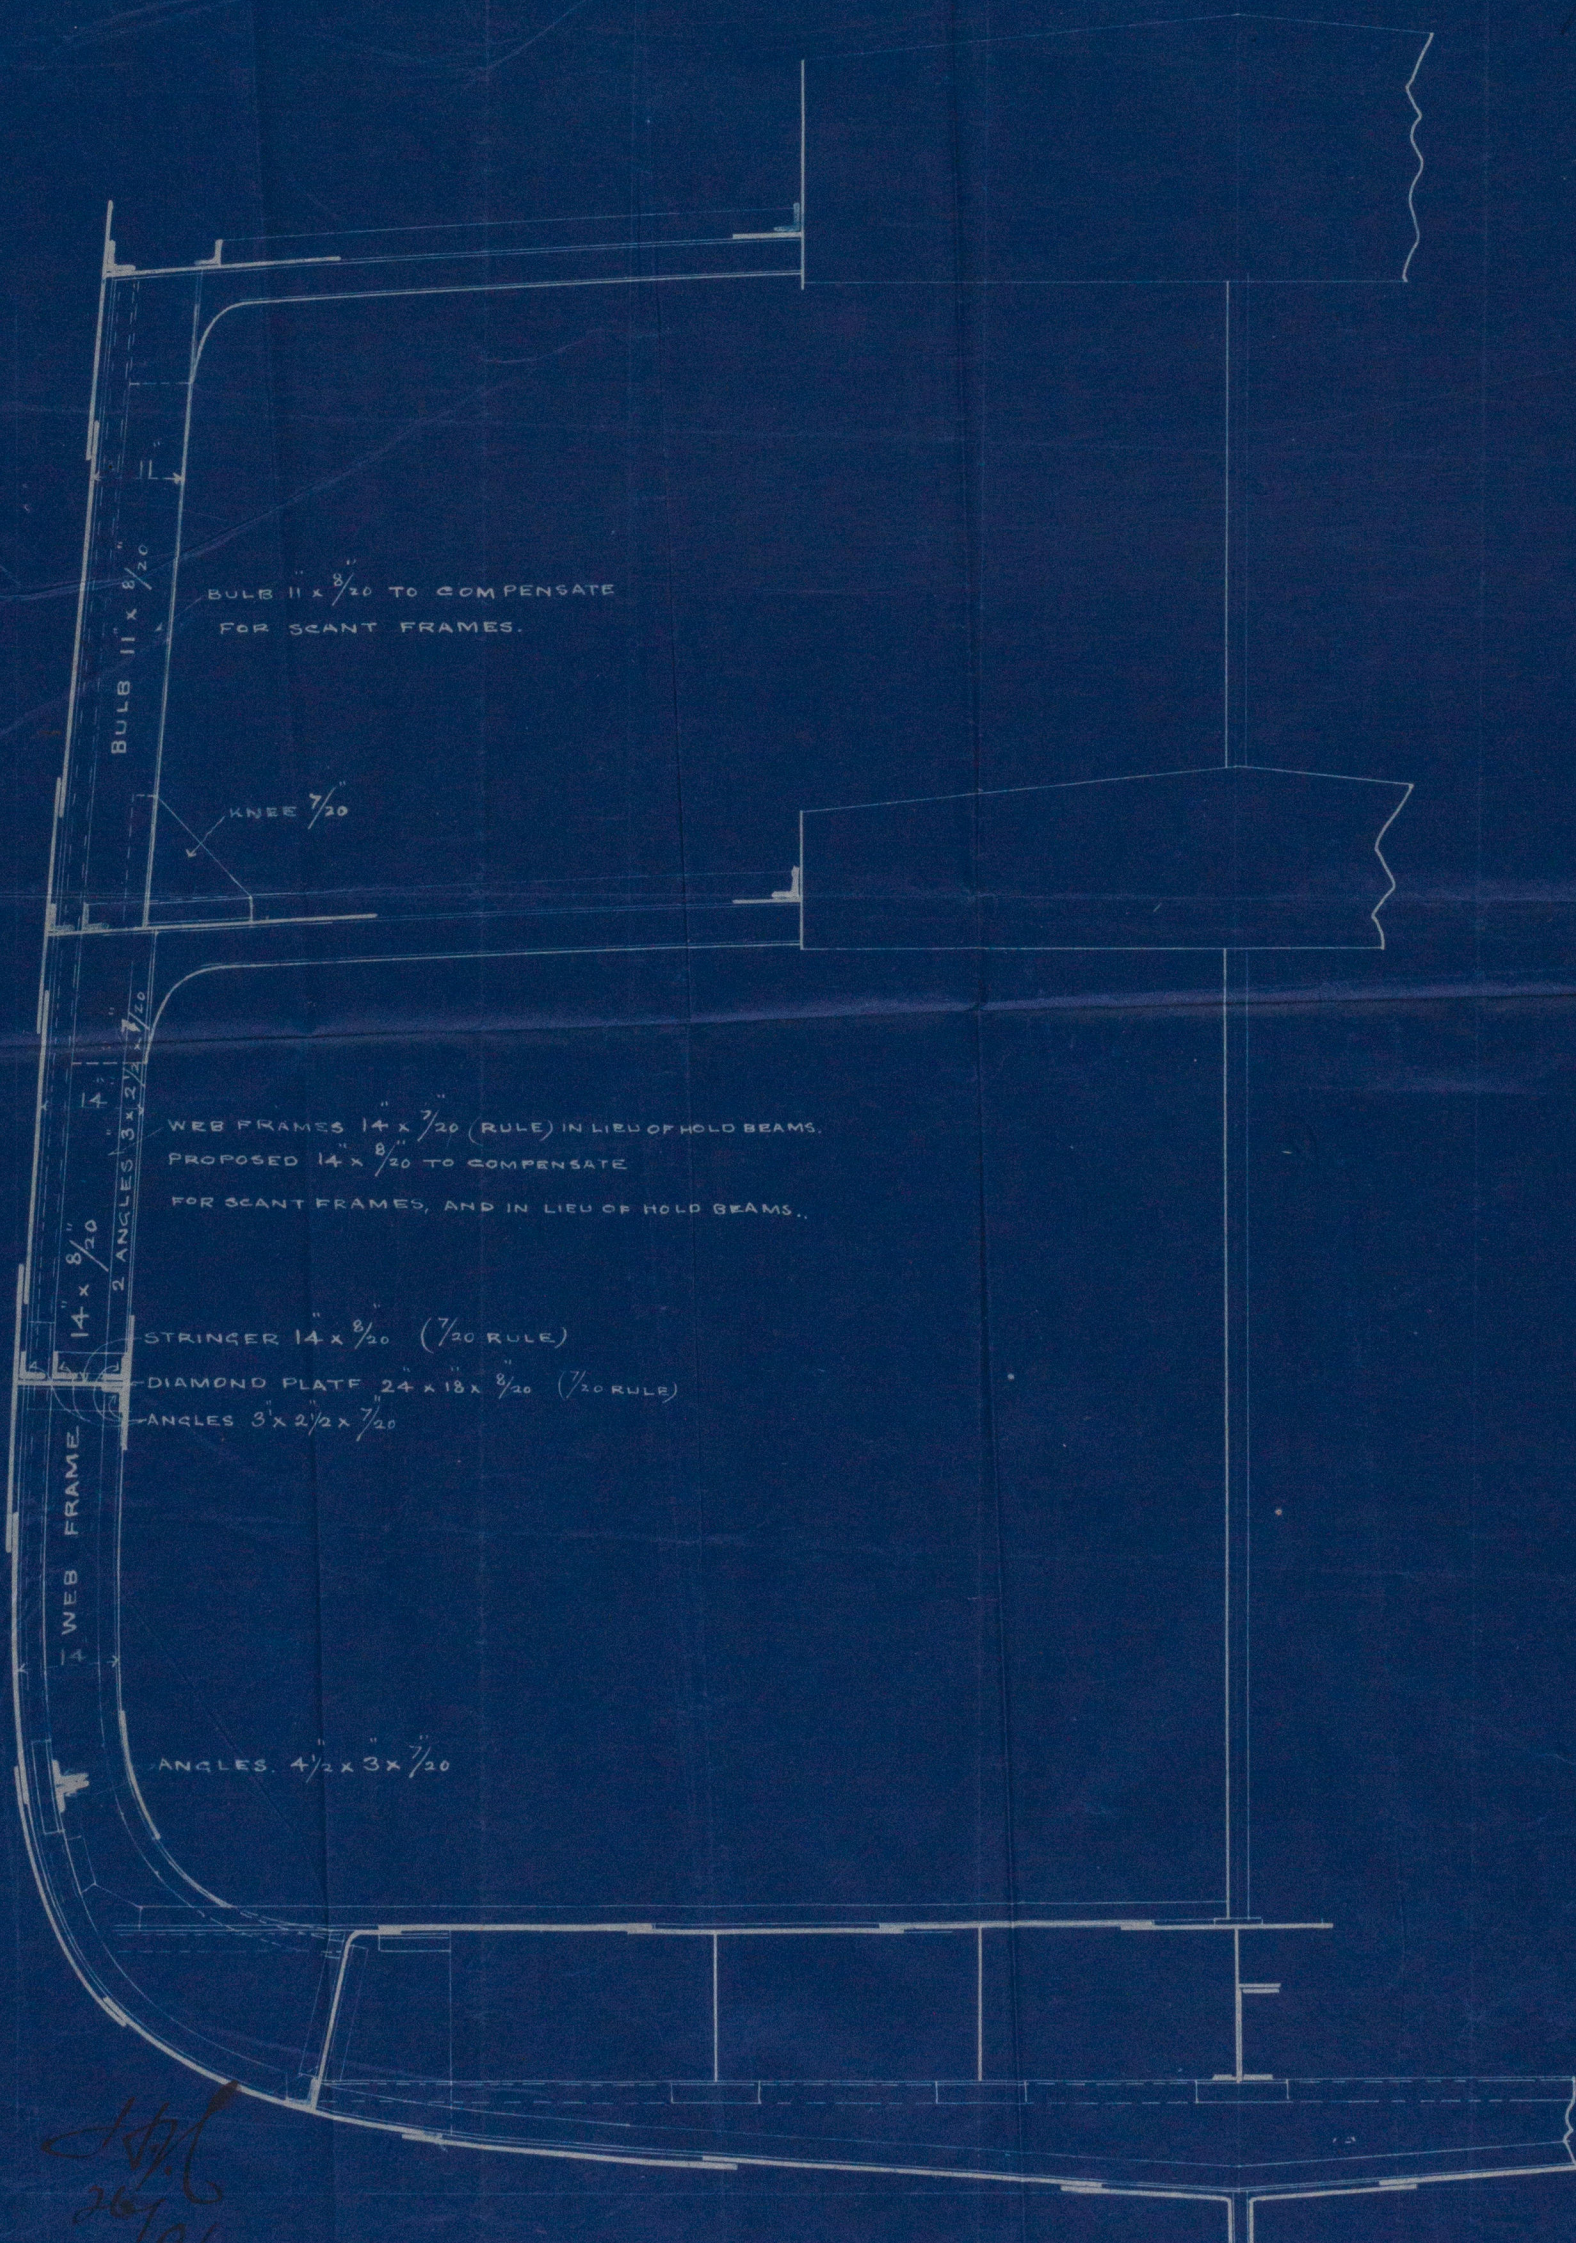

26/9/59






R. Duncan & Co
Messrs

No 312

Midship Section
showing keel frame

S. S. "America"

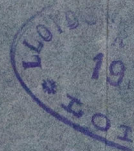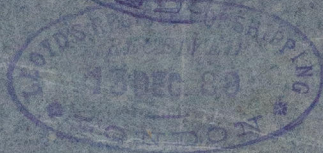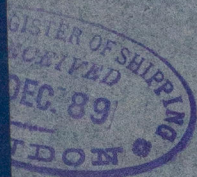

© 2019

Lloyd's Register
Foundation

MSB739/48