



MAIN MAST

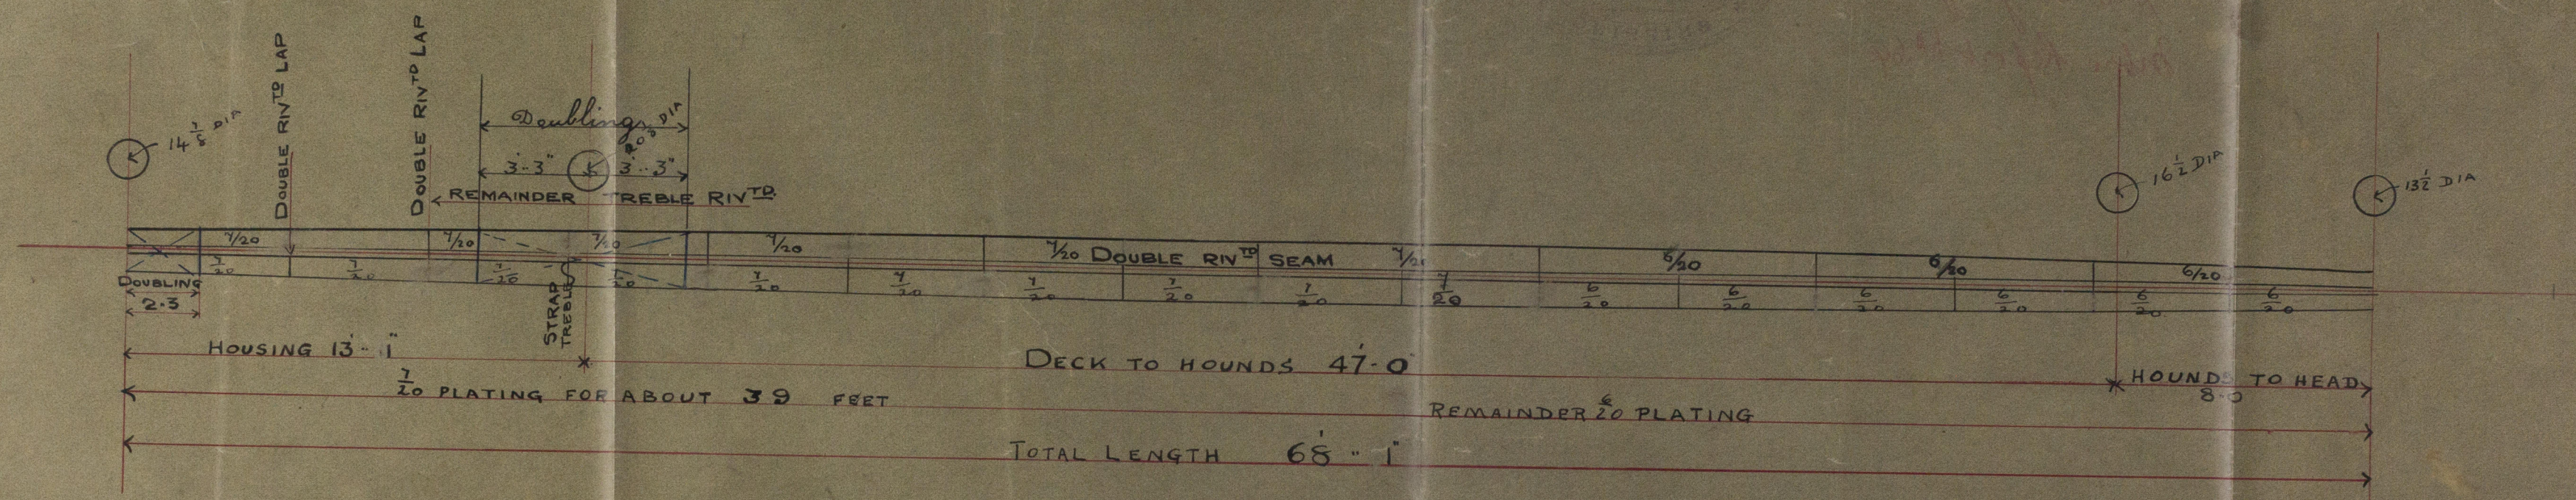

RIVETS 3/4 IN. DIA.

FORE MAST

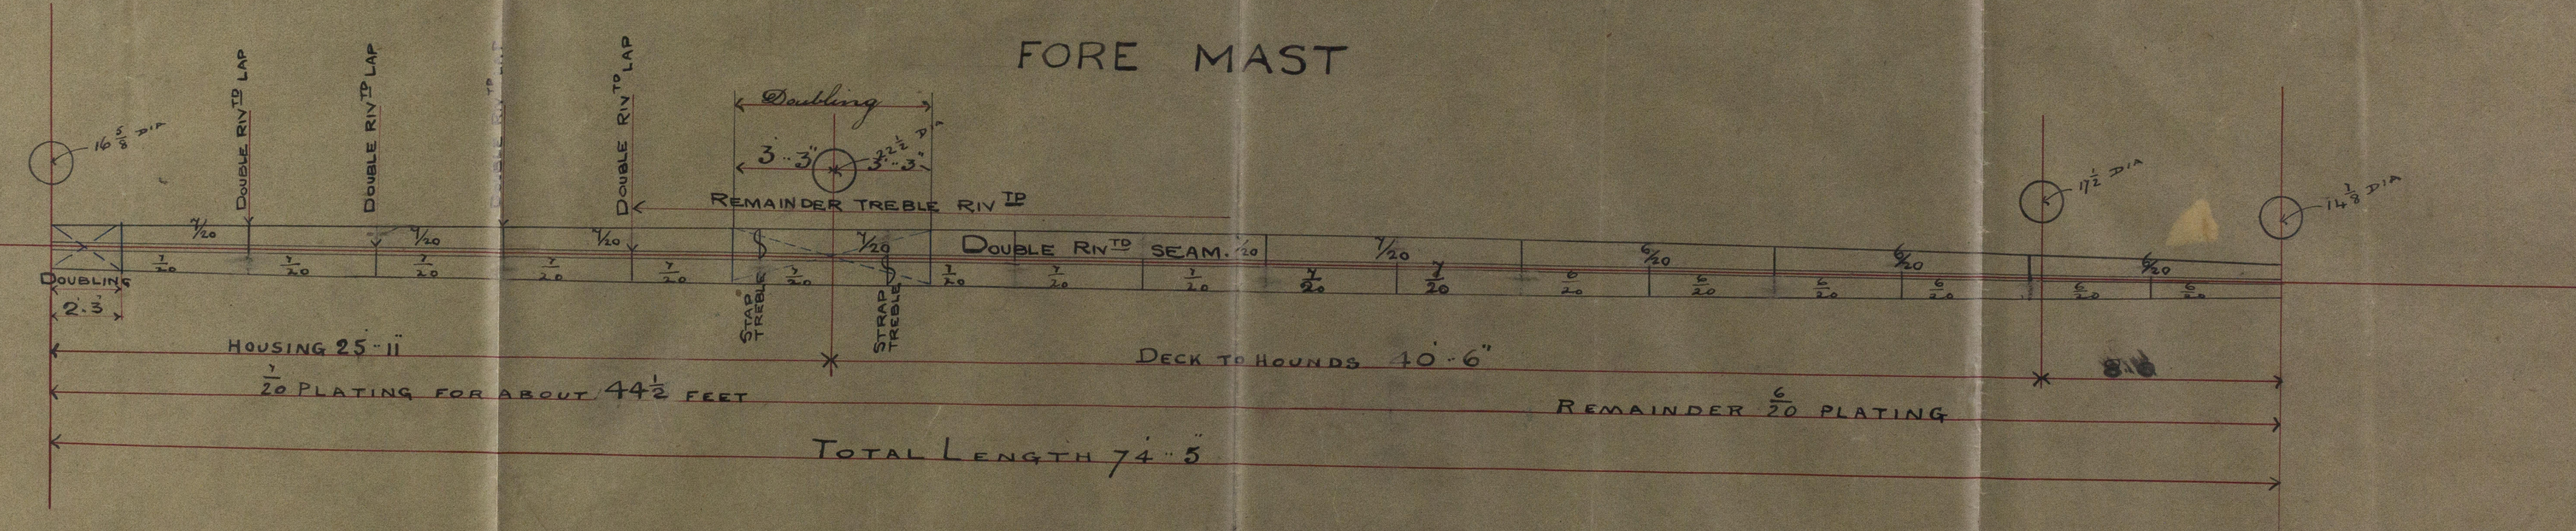

R. bragg's slons 85-
S. S. Ingleby
Intro Report No. 64



© 2019

Lloyd's Register
Foundation