



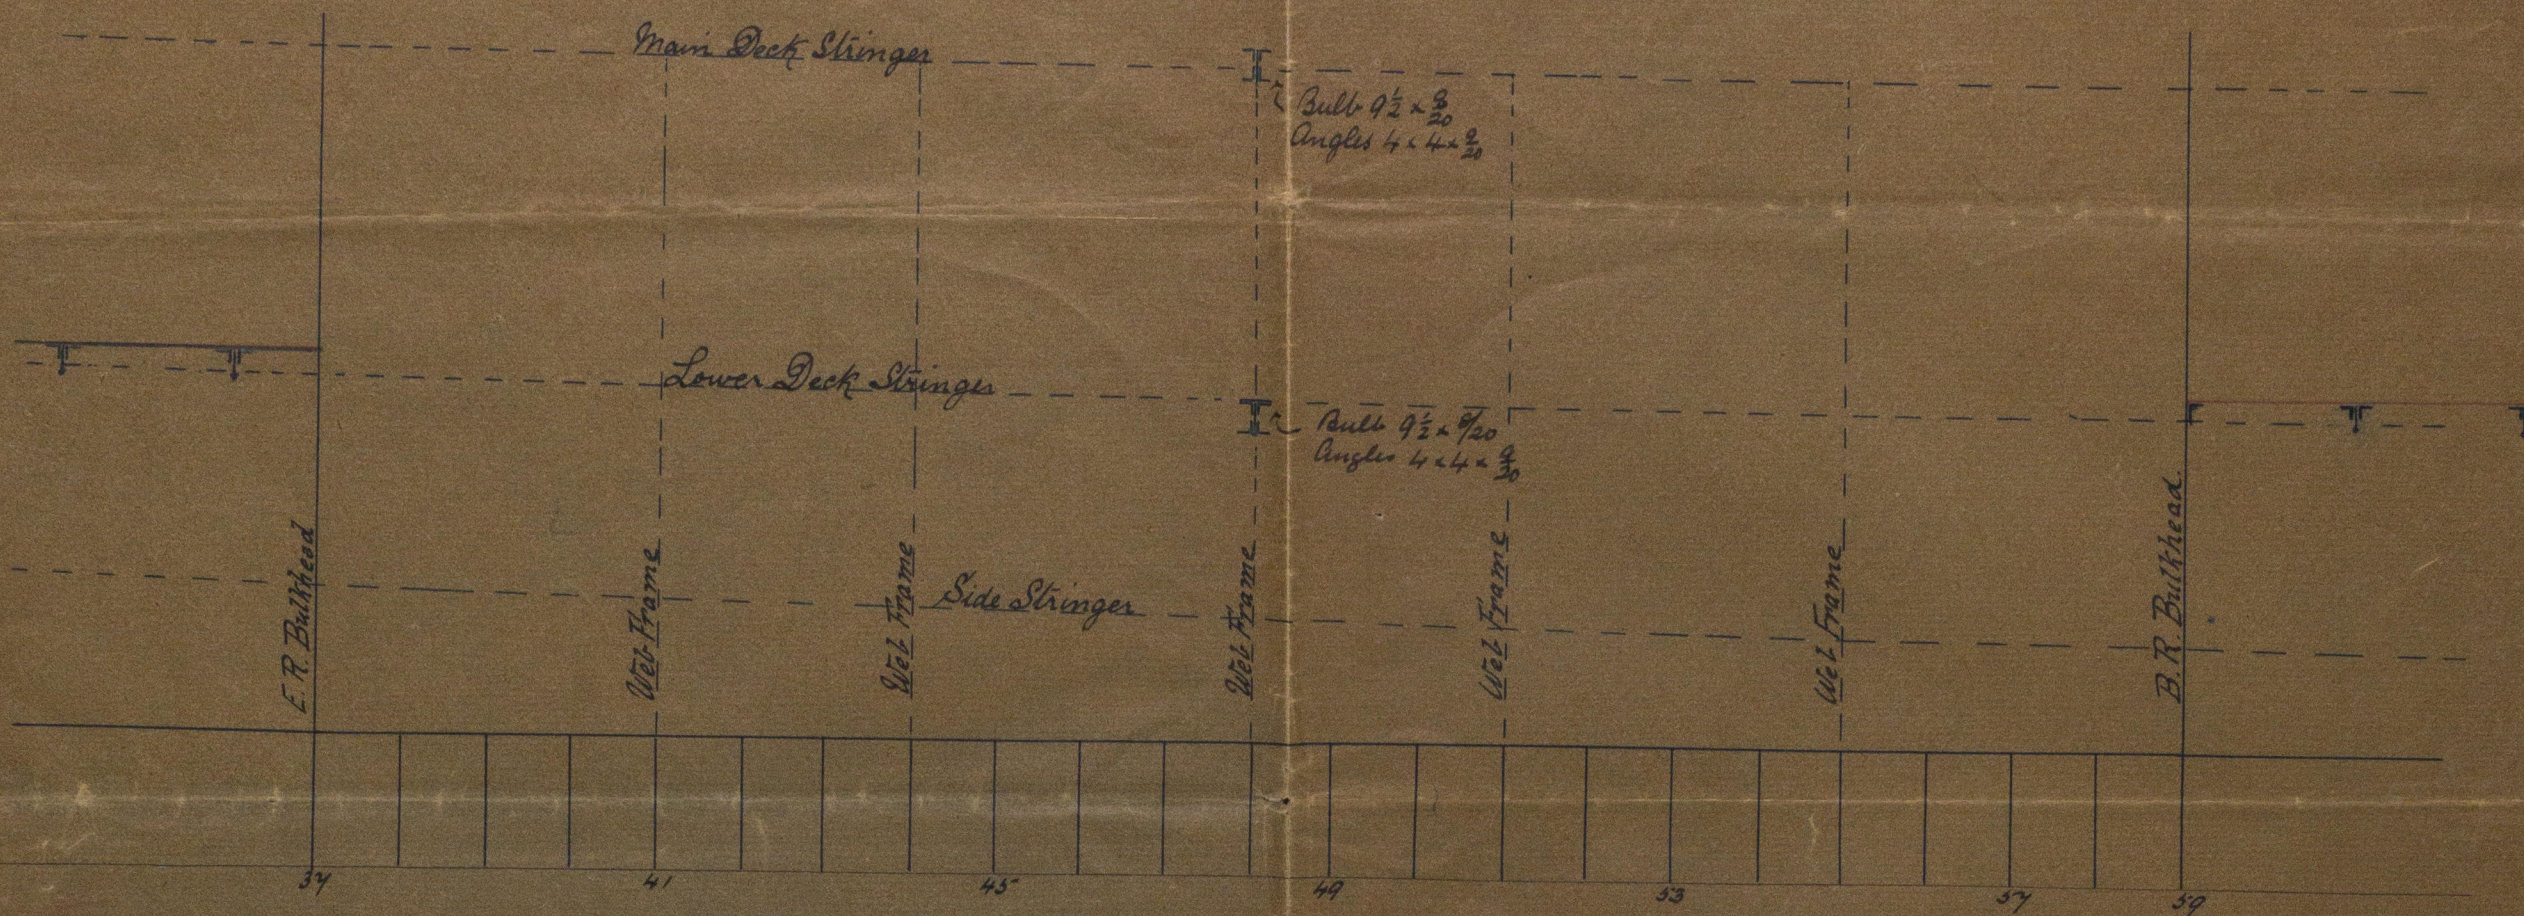


SAT 2 NOV 89

*Sketch showing proposed arrangement of Stringers
Engine & Boiler Room.*



Section thro' Engine Room.

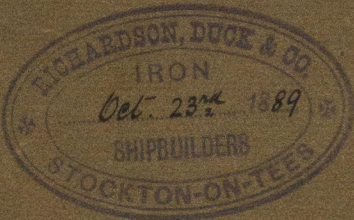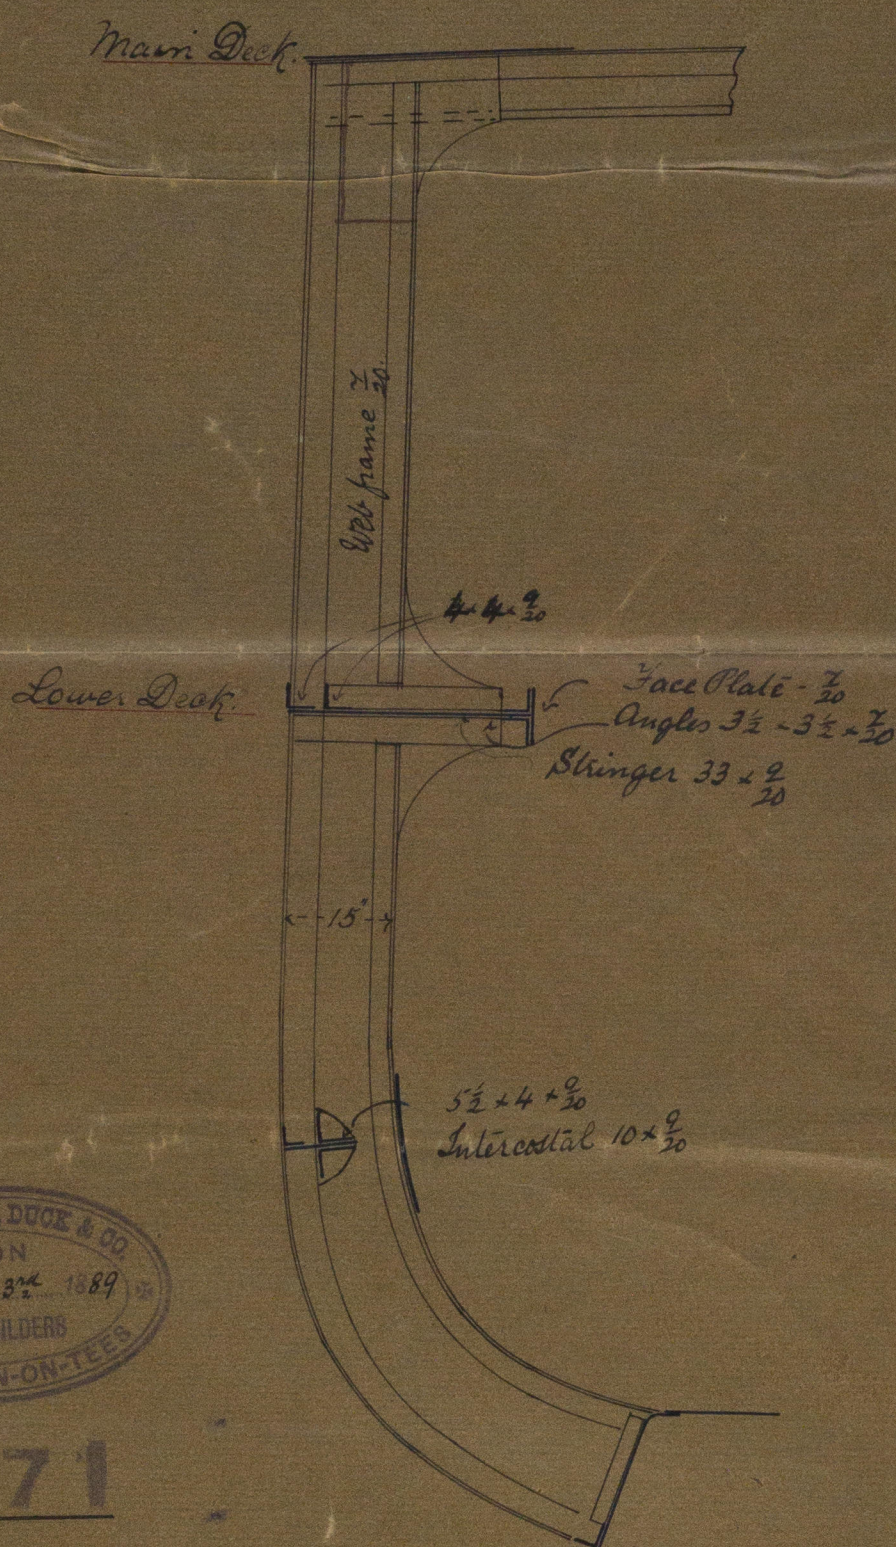


No 371

Section thro' Boiler Room.



Lower Deck Stringer.

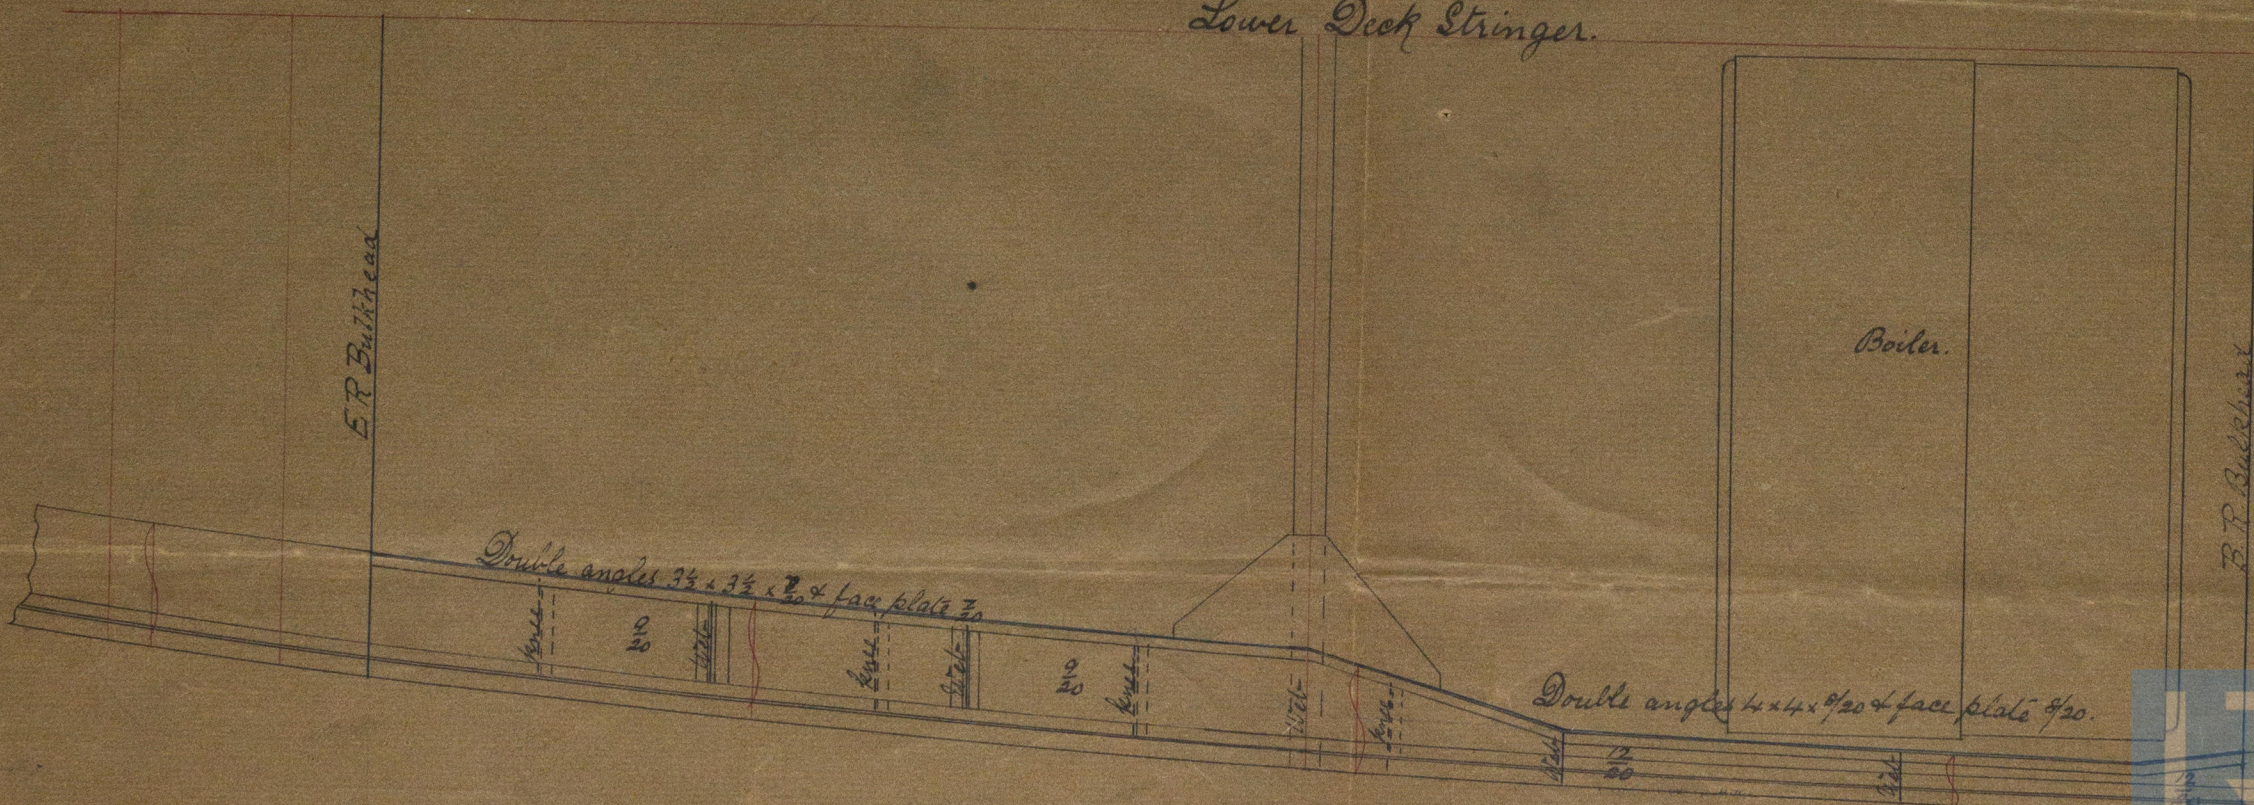

© 2019
Lloyd's Register
Foundation
HDB 739/231



Richardson Duckett

No 371

S. L. Montebello

Barjo Report

MDB739/231



© 2019

Lloyd's Register
Foundation