



SKETCH OF IRON MASTS


N^o 382

SCALE 1/4 INCH = ONE FOOT

FORE MAST

THIS MAST TO CARRY ONE YARD ONLY


BUTTS TREBLE RIVETED

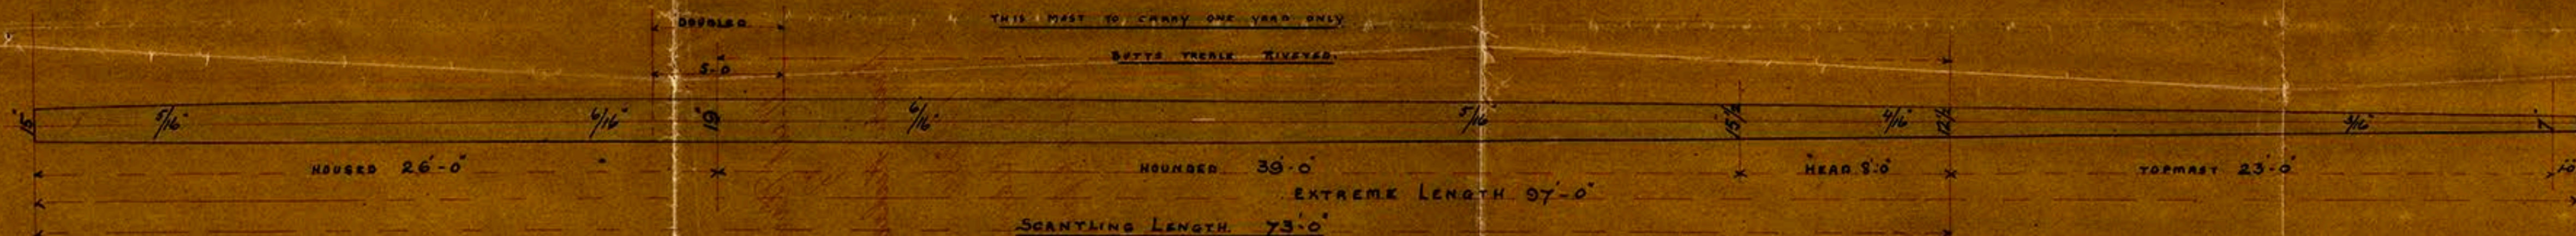

MAIN MAST

THIS MAST TO CARRY FORE & AFT SAIL ONLY

BUTTS TREBLE RIVETED

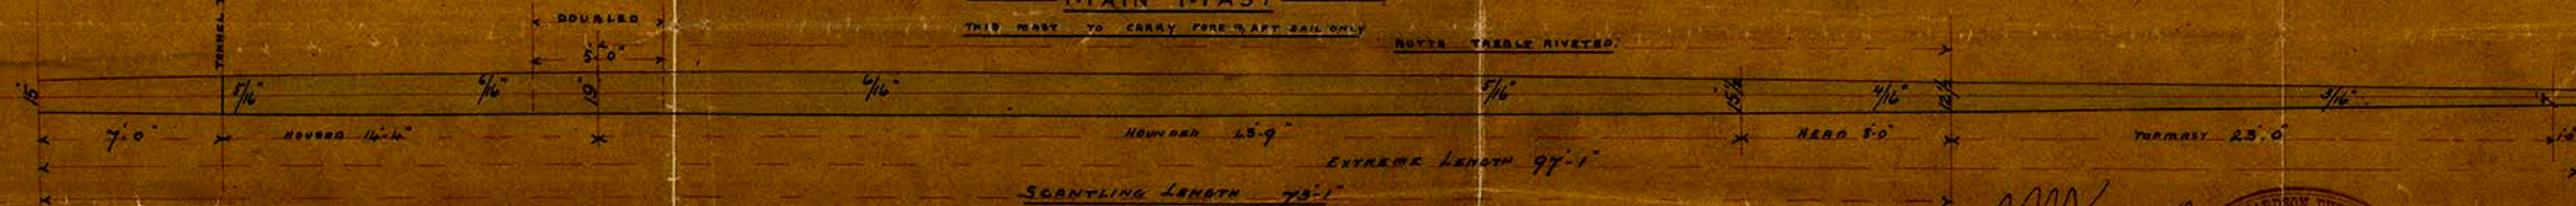

NOTES - BUTTS TREBLE RIVETED WHERE MARKED. REMAINDER DOUBLE STRAPS 1/4 THICKER, TREBLE RIV STRAPS 18", DOUBLE RIV 12". SEAMS SINGLE RIV. 5/8 RIVETS, ALL FLUSH OUTSIDE. PLATES 3'-0" LONG. BUTTS SHIFTED 4'-6". TWO PLATES IN ROUND.

SECTION AT PARTNERS



SECTION AT PARTNERS



N^o 382



Lloyd's Register Foundation

MOB 74A131

SKETCH OF IRON MAST

No 285

SCALE 1/4 INCH = ONE FOOT

FORE MAST

Mast Plan
of

Revere Richardson Tubbs

No 382 S.S.

S.S. Sledmere

Mbrs Report No. 34

HANDS 30-0

EXTRA MAST

SCANTLING LENGTH 13-0

MAIN MAST



©2018

Lloyd's Register
Foundation