



Handwritten notes in pencil:
The side of the hull
is to be
of steel
material

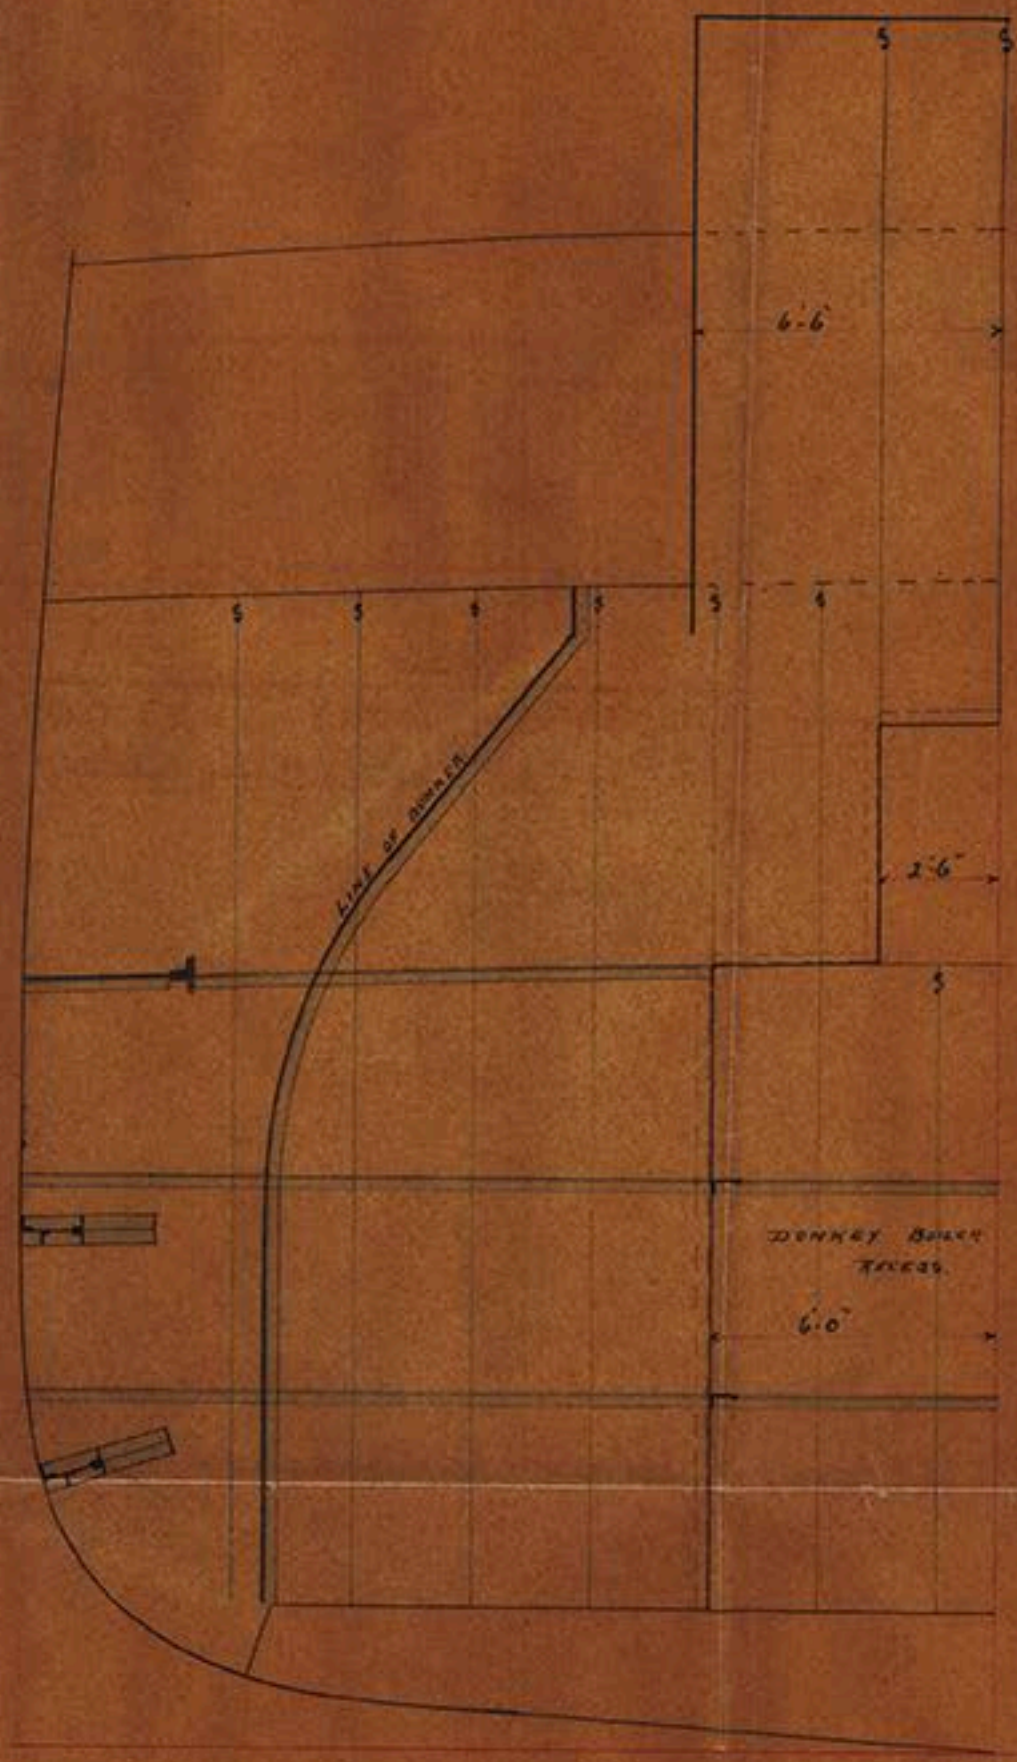

Handwritten label:
DONKEY BOILER
RECESS

CENTRE LINE OF SHIP

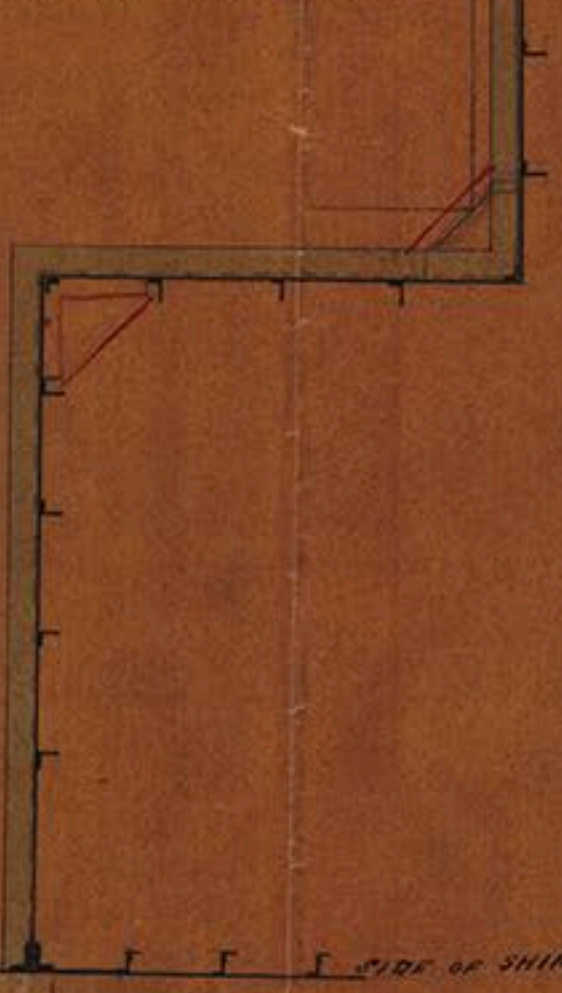

SKETCH OF
BOILER ROOM BULKHEAD

SCALE 1/4 INCH = 1 FOOT.

No 378



Richardson Duck & Co

No 348

S. S. "Arona"

Intro Report No 367



© 2018

Lloyd's Register
Foundation

MD8741A/100