

# PLAN OF STEEL LOWER MASTS.

SCALE 1/4 INCH TO ONE FOOT.

MASTS TO BE MADE IN 2 PLATES IN THE ROUND, OUTSIDE STRAKE ON FORE SIDE.


BUTT STRAPS TO BE DOUBLE RIV BELOW DECK, 1/20 THICKER, TREBLE RIV ABOVE DECK, 3/20 THICKER, FITTED INSIDE.

BUTTS & SEAMS TO BE RIV WITH 3/4 RIVETS, 5 DIARS APART, SEAMS SINGLE RIVETED.

MASTS TO CARRY FORE & AFT SAIL ONLY.




## FOREMAST.

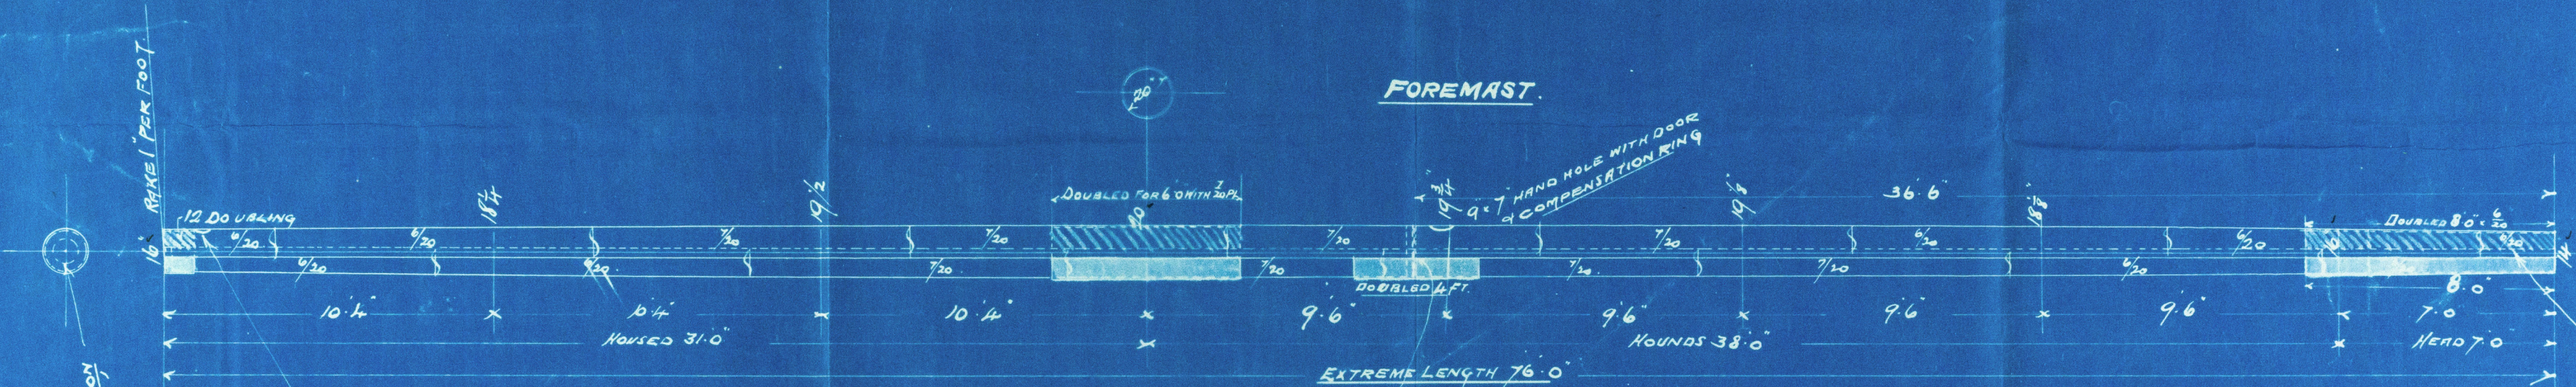

DIAPHRAGM PLATES - ANGLE IRON RING WITH PLATE ON TOP, WITH A FEW HOLES FOR DRAINAGE.

## MAINMAST.

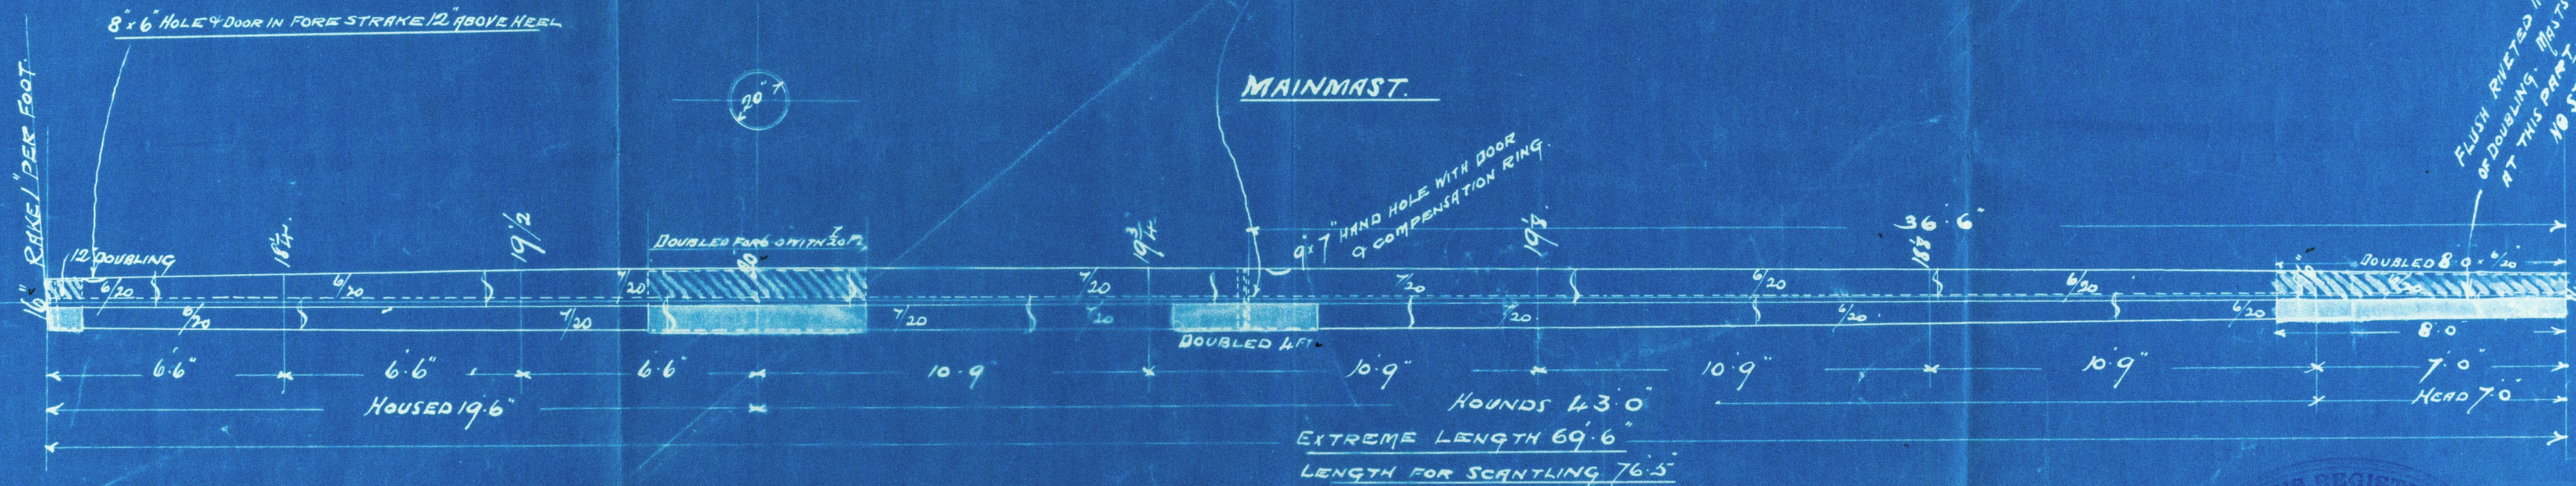

FLUSH RIVETED INSIDE & OUT IN WAY OF DOUBLING. MASTS PERFECTLY ROUND AT THIS PART. NO STRAPS IN WAY OF DOUBLING.



Nº 351.

Nº 326.

Lloyd's Register Foundation

MOB760-0147



MDB760-0147

Thast-Plan  
Ropner Oton's  
No 351

Notia S. S. Alf  
Mbro Report-No 2441



© 2020

Lloyd's Register  
Foundation