


S.S. "HUE"

PROPELLER BRACKETS

ONE RIGHT & ONE LEFT

SCALE 1 1/2" = ONE FOOT

17<sup>TH</sup> JULY 1913

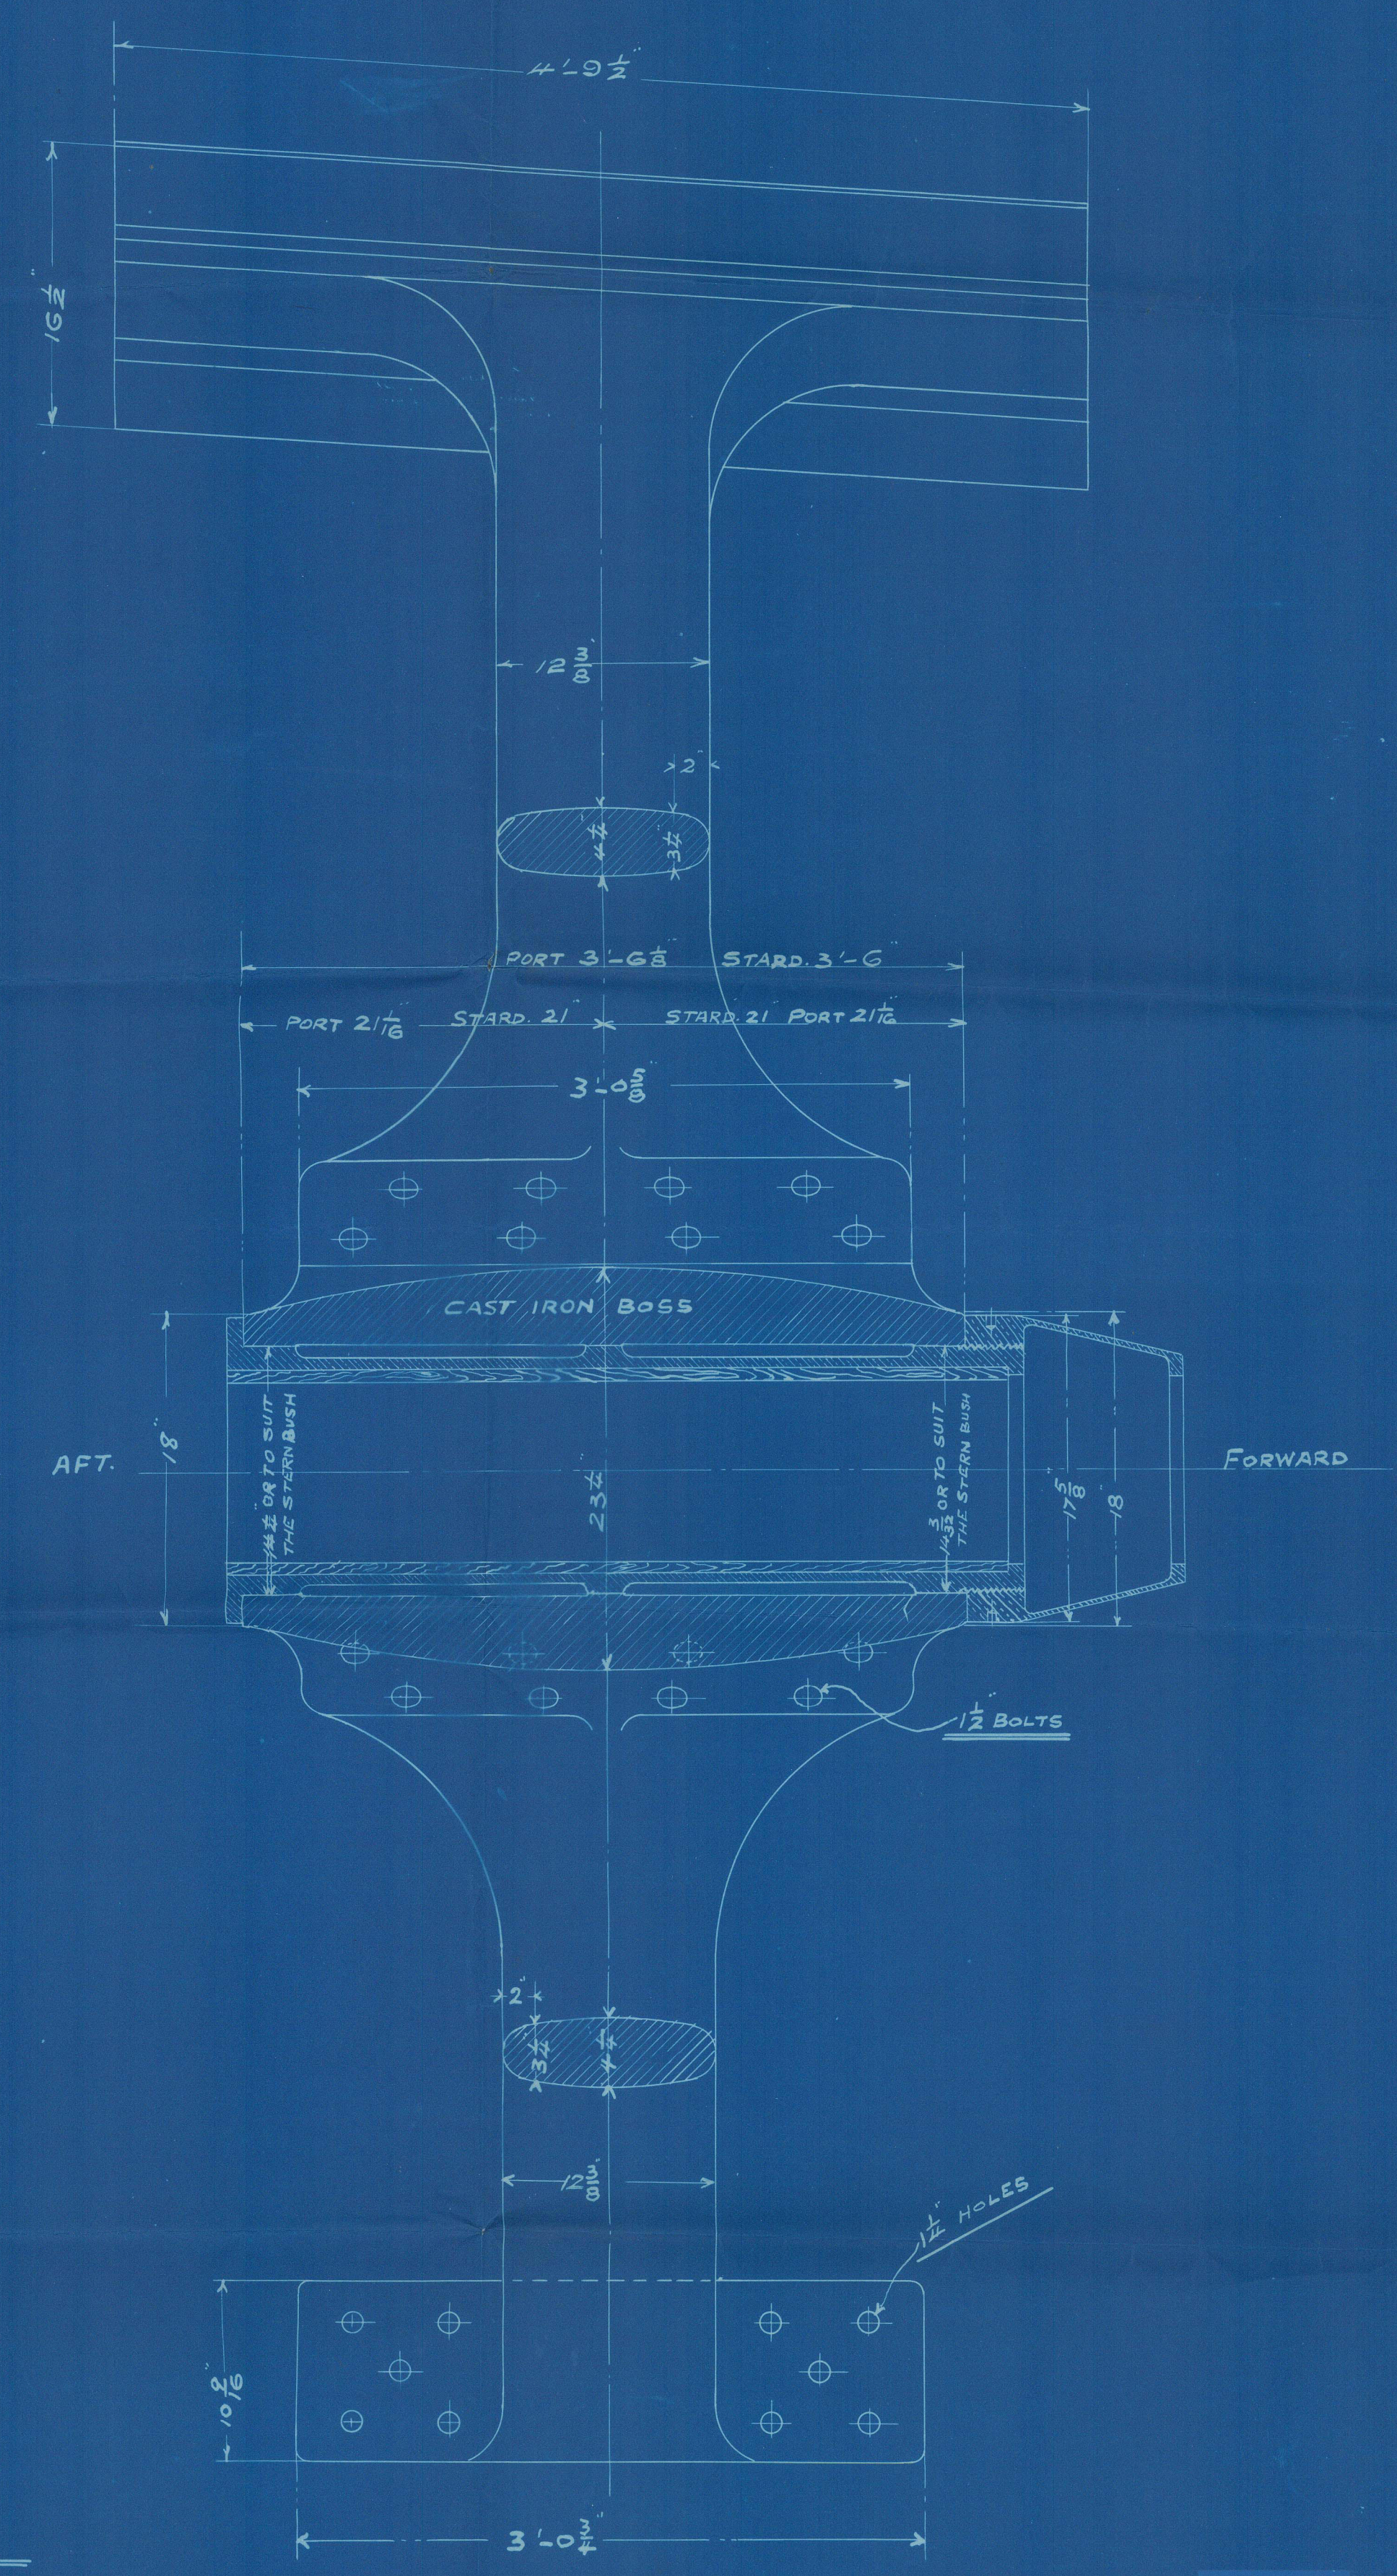



NWC801-0070

© 2021  
Shaft Brackets.  
Lloyd's Register  
Foundation  
S.S. "Iue."



hwc 21546

"HVE" SHAFT BRACKETS



© 2021

Lloyd's Register  
Foundation