


DECK PLANS PARTICULARS FOR LLOYDS FREEBOARD STEEL STEAMER N^o 257 & 8-89

Dimensions	
Length as per rule	288.80 Feet
Breadth extreme	40.00 "
Depth to ordinary floor	20.46 " to Main Deck
" " inner bottom	14.83 " " "
" " " "	2.83 " " Quarter "

Particulars for Freeboard.		
Length from after side of stern post to fore side of stem).		290.00 Feet
Breadth extreme		40.00 "
Depth of hold to inner bottom		14.88 "
" moulded to chain deck at middle of length		22.5 "
Co-efficient of Fineness .81		
Drawage under chain deck to inner bottom about		18.50 tons
" " ordinary floor "		19.75 "
Sheer at stern post		3.24 Feet
" " stem "		7.50 "
" " fore end of Bridge		2.35 "
" " after " Forecastle		4.25 "
" " fore " Poop		1.76 "
Poop Deck	28.60 Feet long	7.00 Feet high
Raised Quarter Deck	82.00 "	4.00 "
Bridge	118.00 "	7.00 "
Forecastle	38.40 "	7.00 "
Round of Beam .51 Feet	on chain deck	
Chain deck of iron	not covered with wood	
Seamline's	Class 100 A.I. Special Survey.	

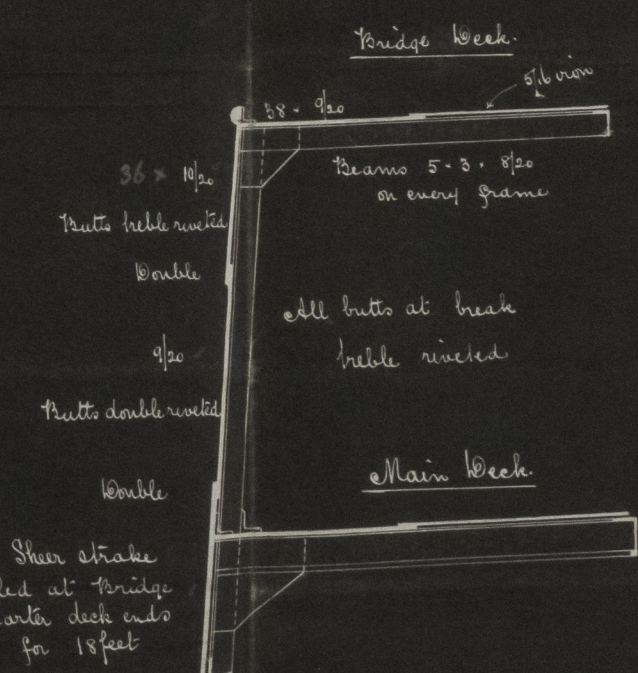

"TREVALGAN" NWC. 23995

(Guard Book)

profile & decks

(copy only, original presented to Sir George

Christopher 1/2/1949)



© 2021

Lloyd's Register
Foundation

NWC814 - 0042