



Handwritten notes in cursive script, likely a list or ledger, with several lines of text and some numbers (e.g., 100, 1000) visible.

Manhole 16" x 12"

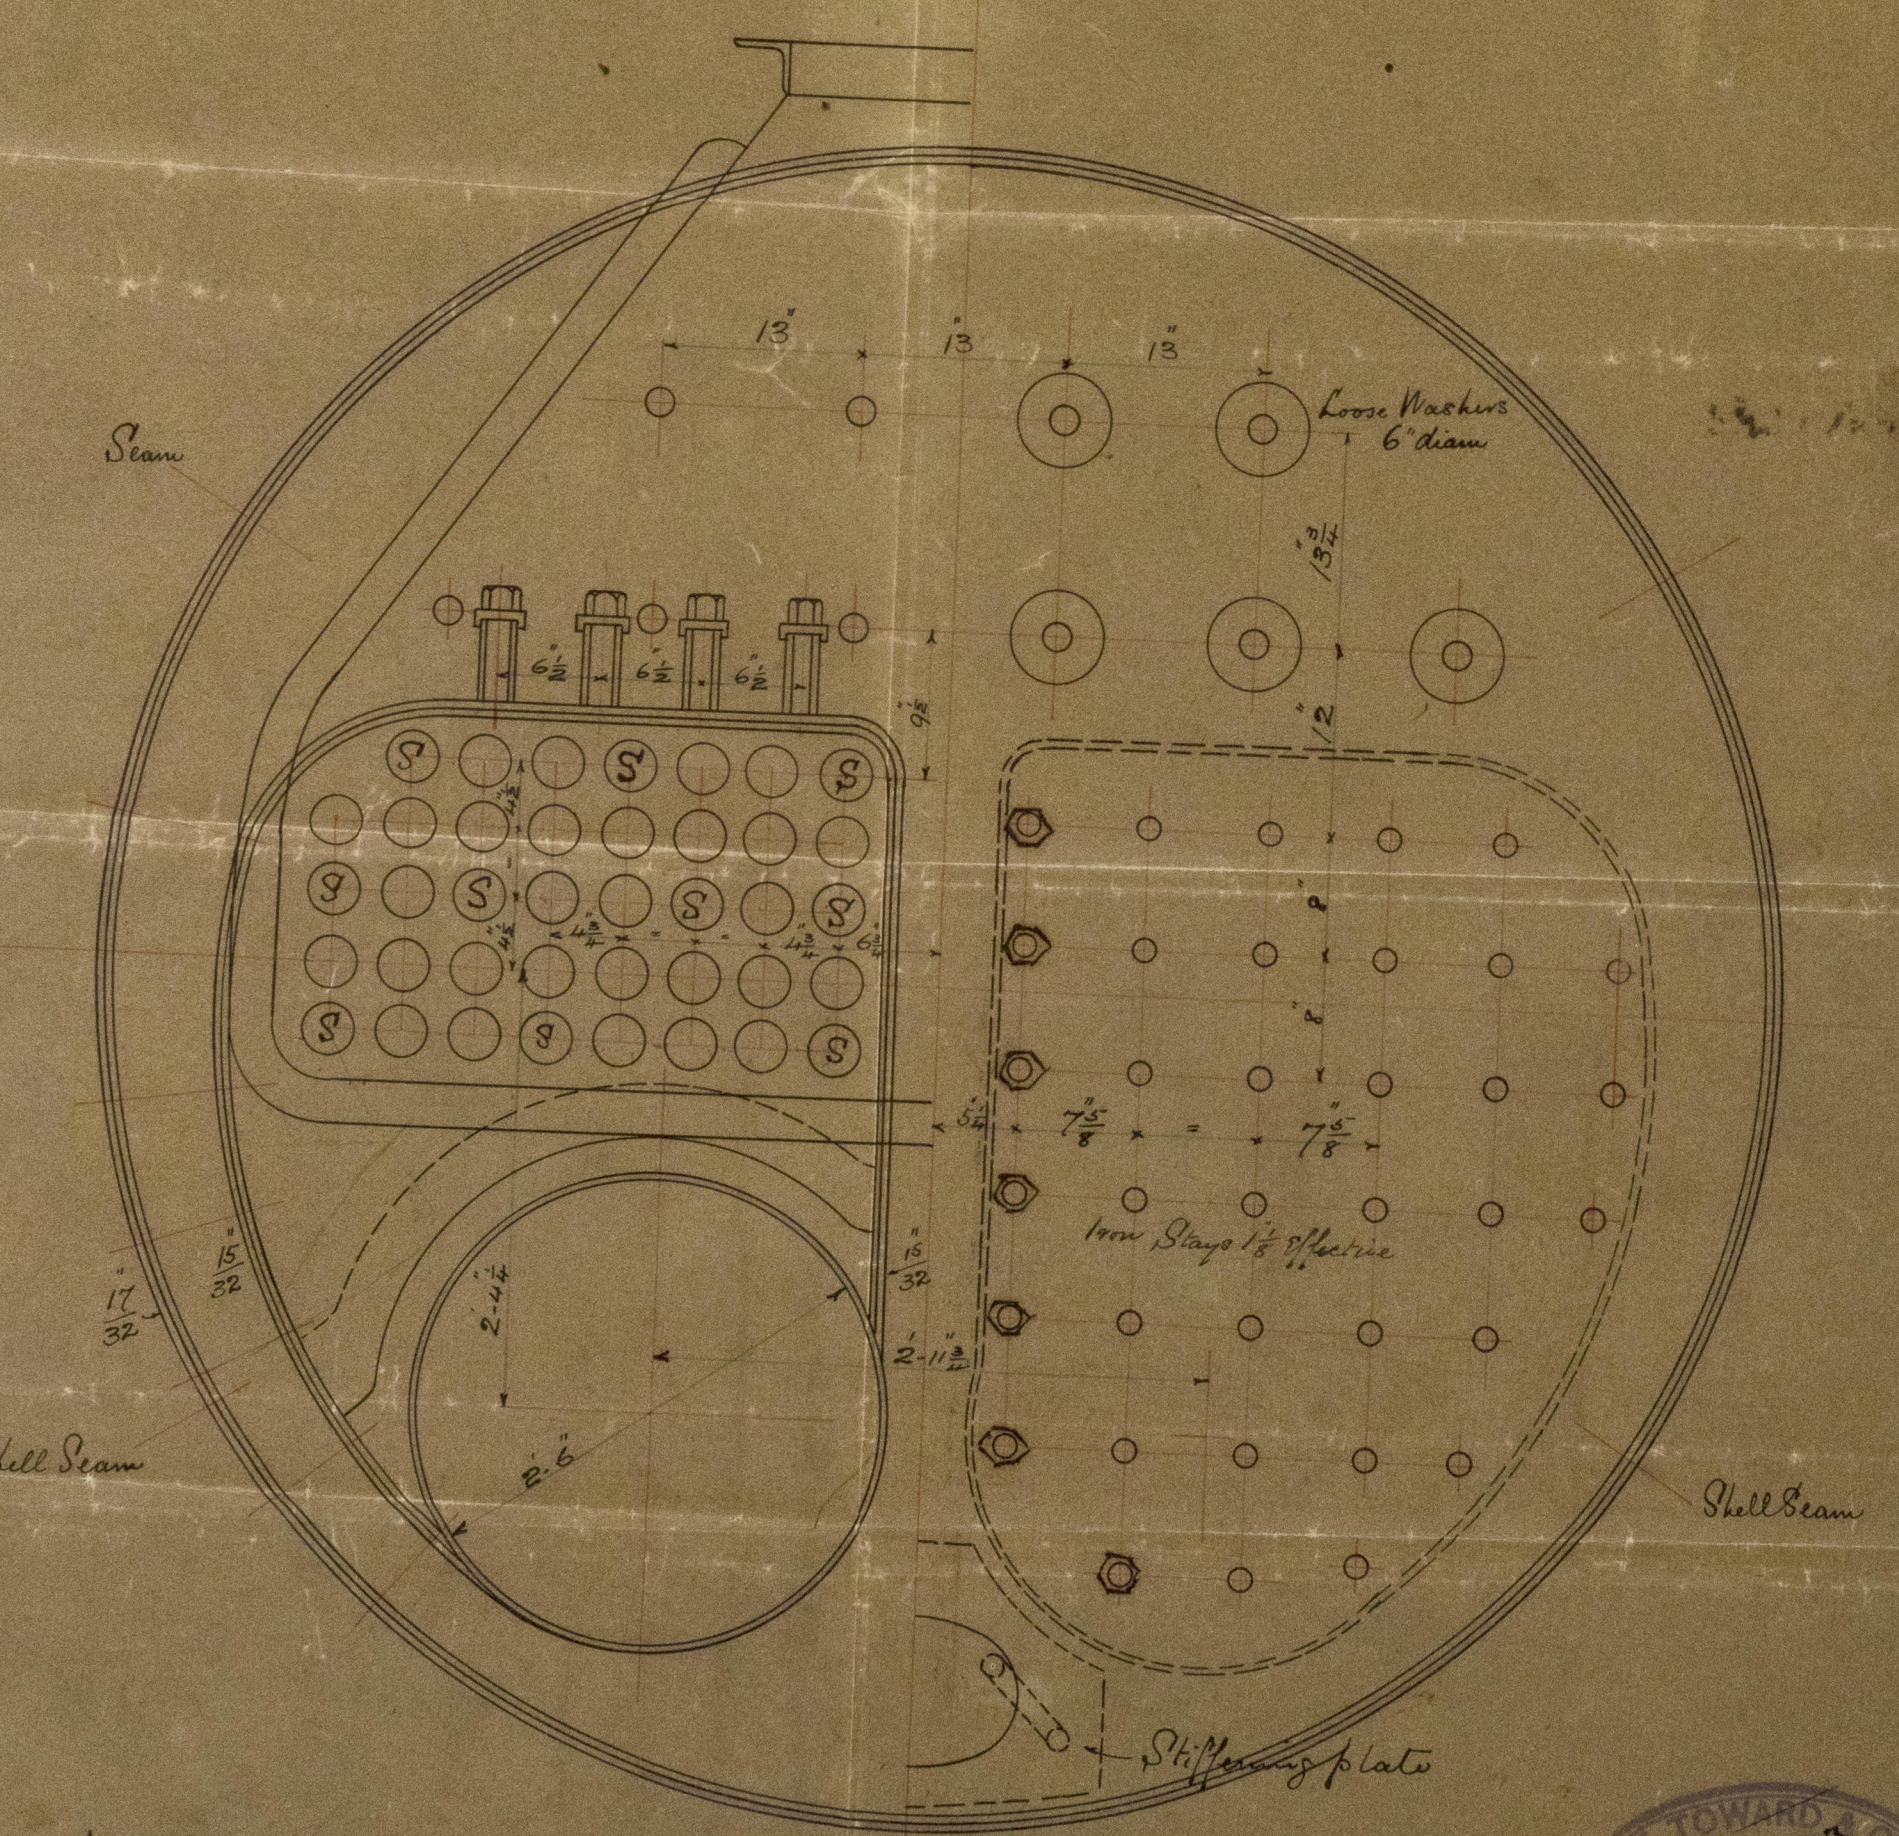

mits at back

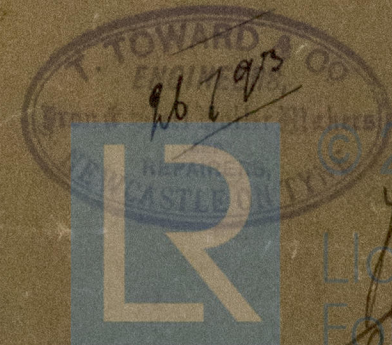

Lloyd's Regis  
Foundation




Donkey boiler  
made by Loward  
& Co

Swan & Hunter's  
No 189 vessel

41 "Layo Mong"

No 4165-  
Lloyd's List  
160 lbs  
T F  
30-8-93

Newcastle report.

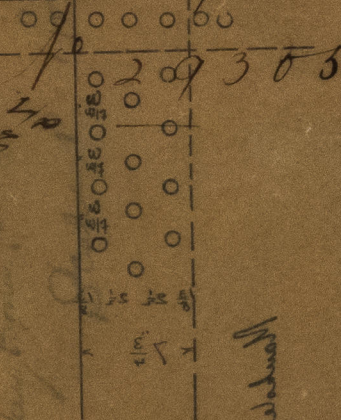

2 1/2 x 3/4 inch

2 1/2 x 3/4 inch

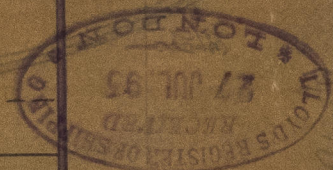

© 2021  
Lloyd's Register  
Foundation

NW1832-0215