


20000  
 20000  
 20000


S.S. No 189  
STEEL MASTS

FORE MAST


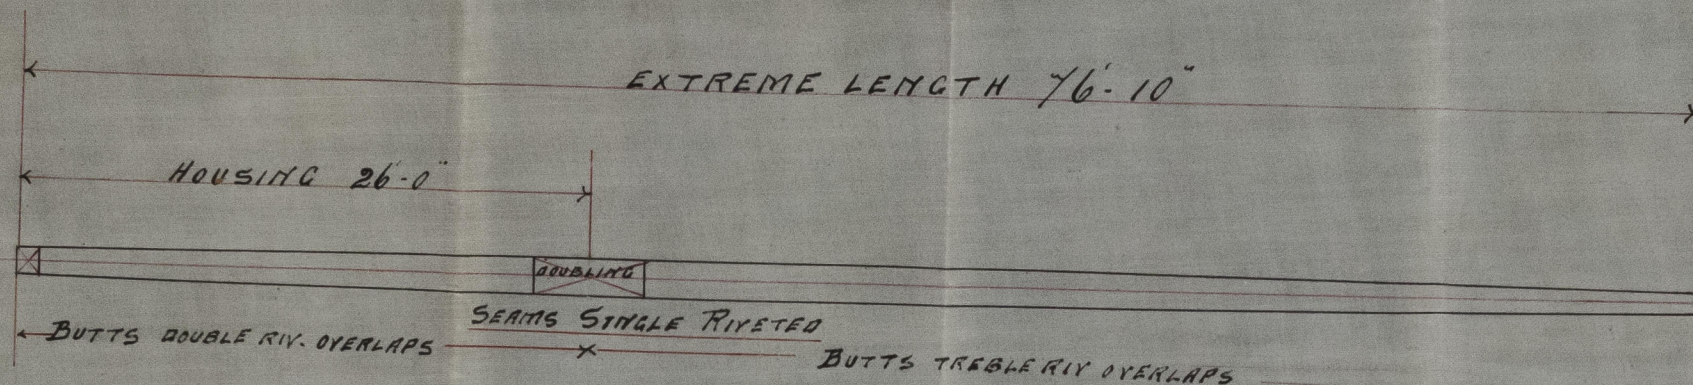


	DIA.	TH.
HEEL	16"	6/20
PARTNERS	20"	7/20
HOUDS	16 1/2"	6/20
DOUBLING		7/20
DO. AT HEEL		6/20
HEAD	13 1/2"	7/20

MAIN MAST

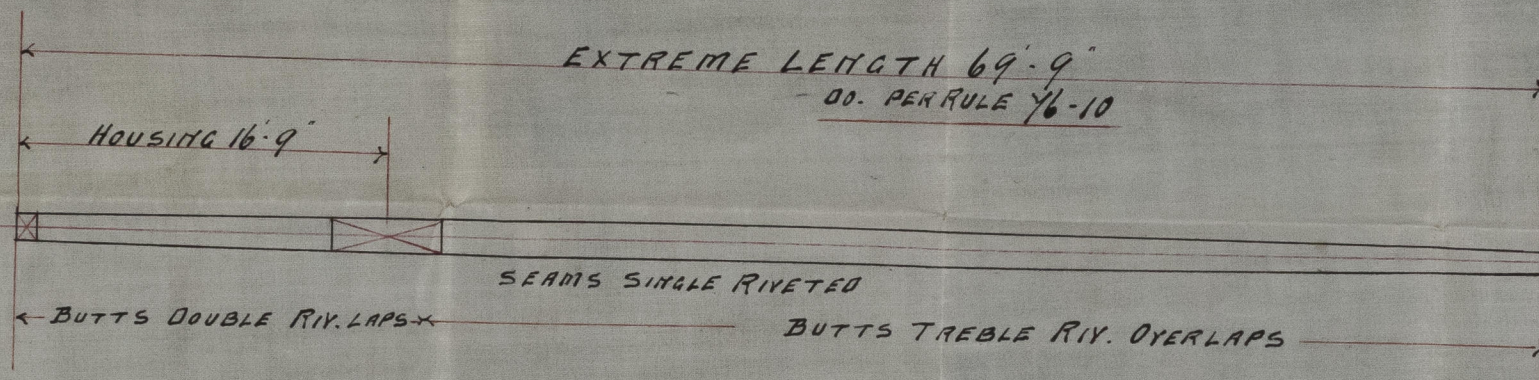

	DIA.	TH.
HEEL	16"	6/20
PARTNERS	20"	7/20
HOUDS	16 1/2"	6/20
DOUBLING		7/20
DO. AT HEEL		6/20
HEAD	13 1/2"	7/20

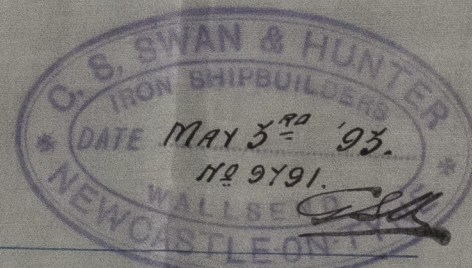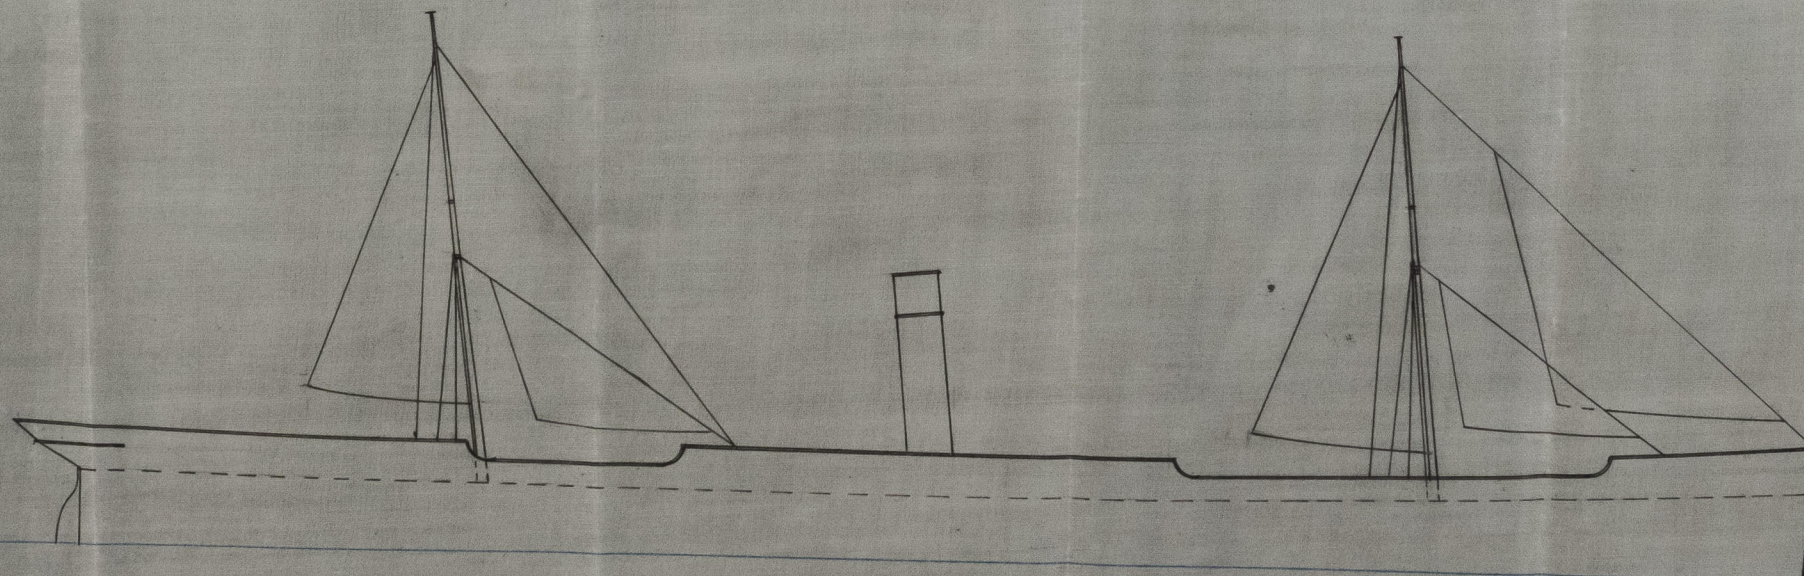

2021  
 Lloyd's Register  
 Foundation



Sp. Lago Mono

have report.

No 29303

2.2.1901

STEELS MA

FORE MA

EXTREME LENGTH

Housing 25-0

SEAMS SINGLE RIVETS

BUTTS

BUTTS DOUBLE RIV. OVERLAPS

MAIN MA

EXTREME LENGTH



© 2021

Lloyd's Register  
Foundation