


5.9.95

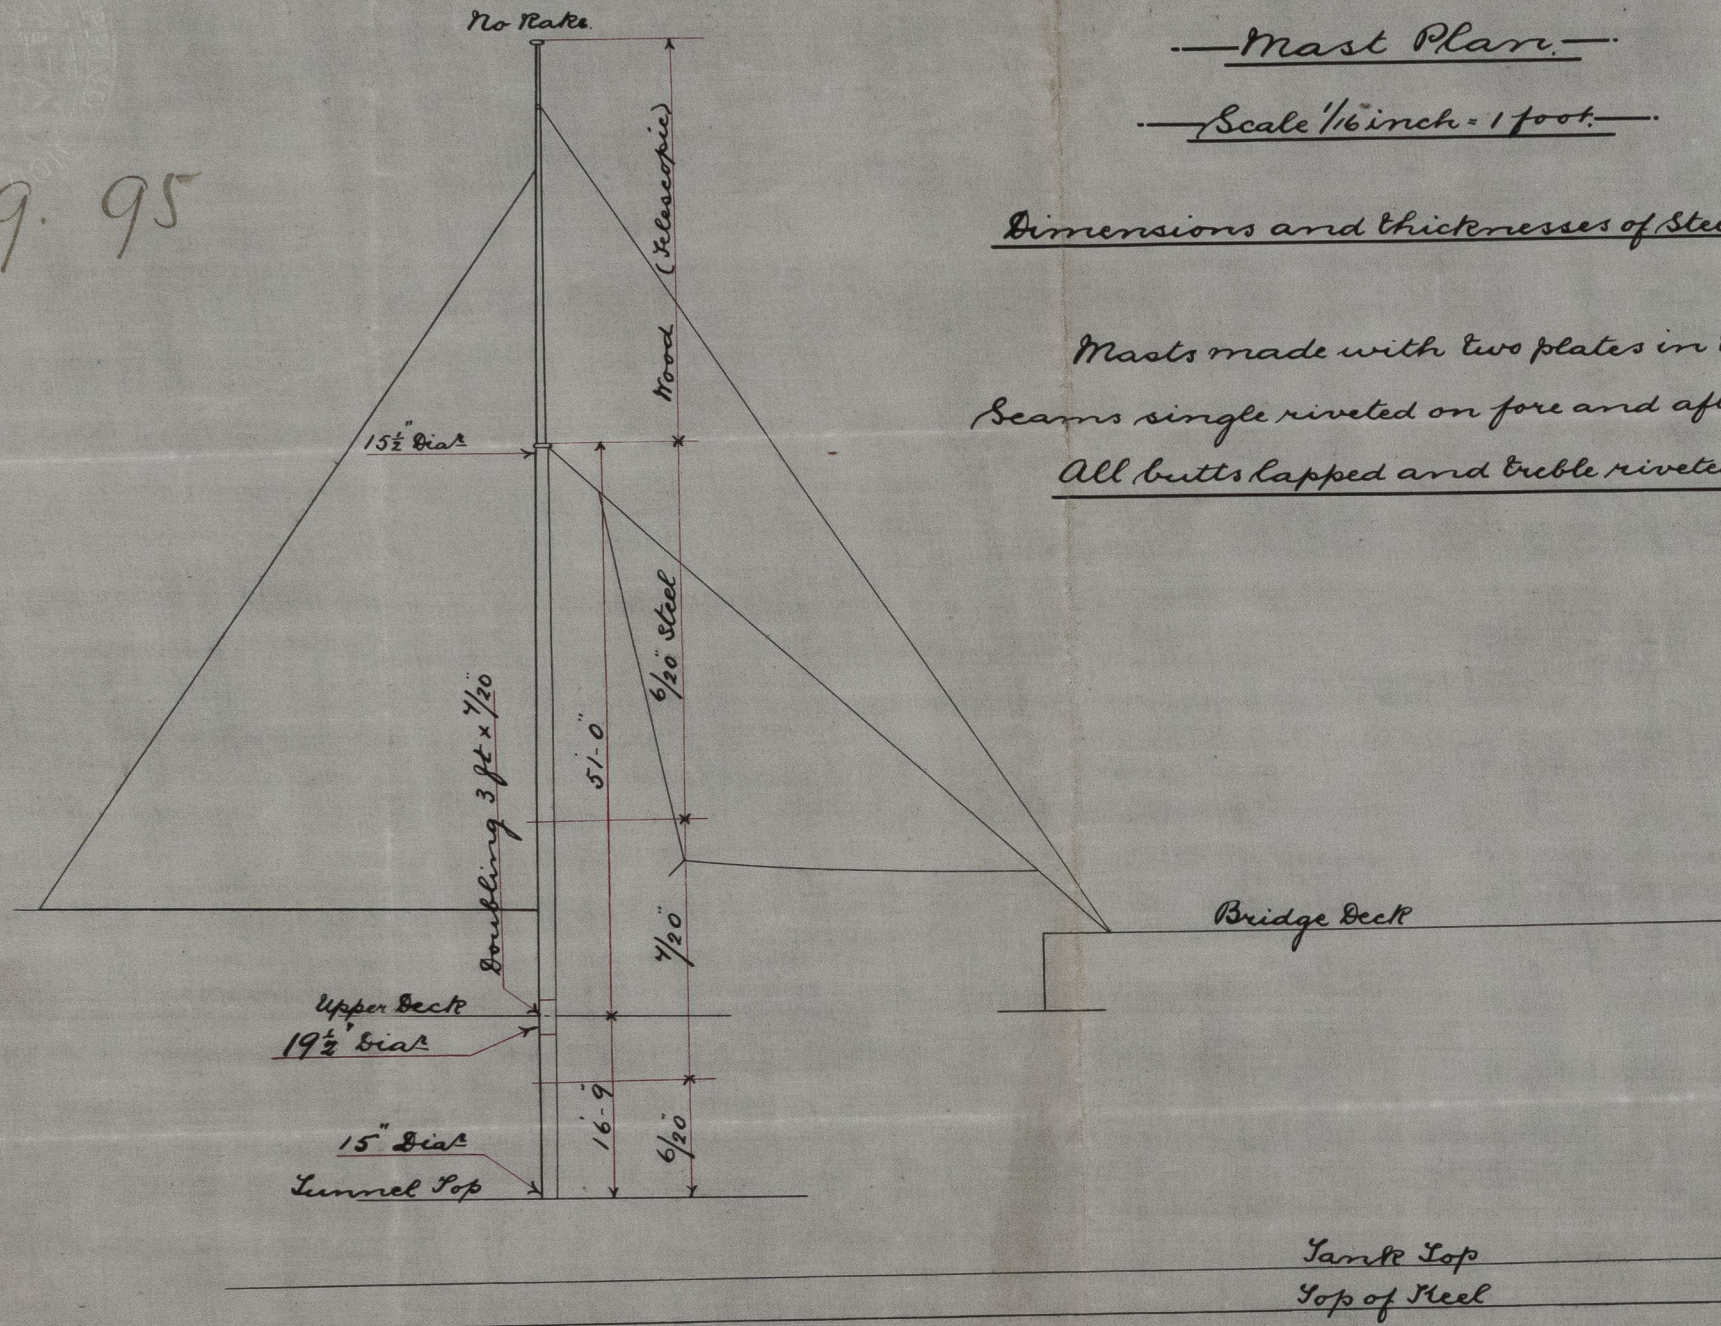


— S. S. N^o 640. —

— Mast Plan. —

— Scale 1/16 inch = 1 foot. —

Dimensions and thicknesses of Steel Lowermasts.

Masts made with two plates in the round.
Seams single riveted on fore and aft sides of the masts.
All butts lapped and treble riveted.

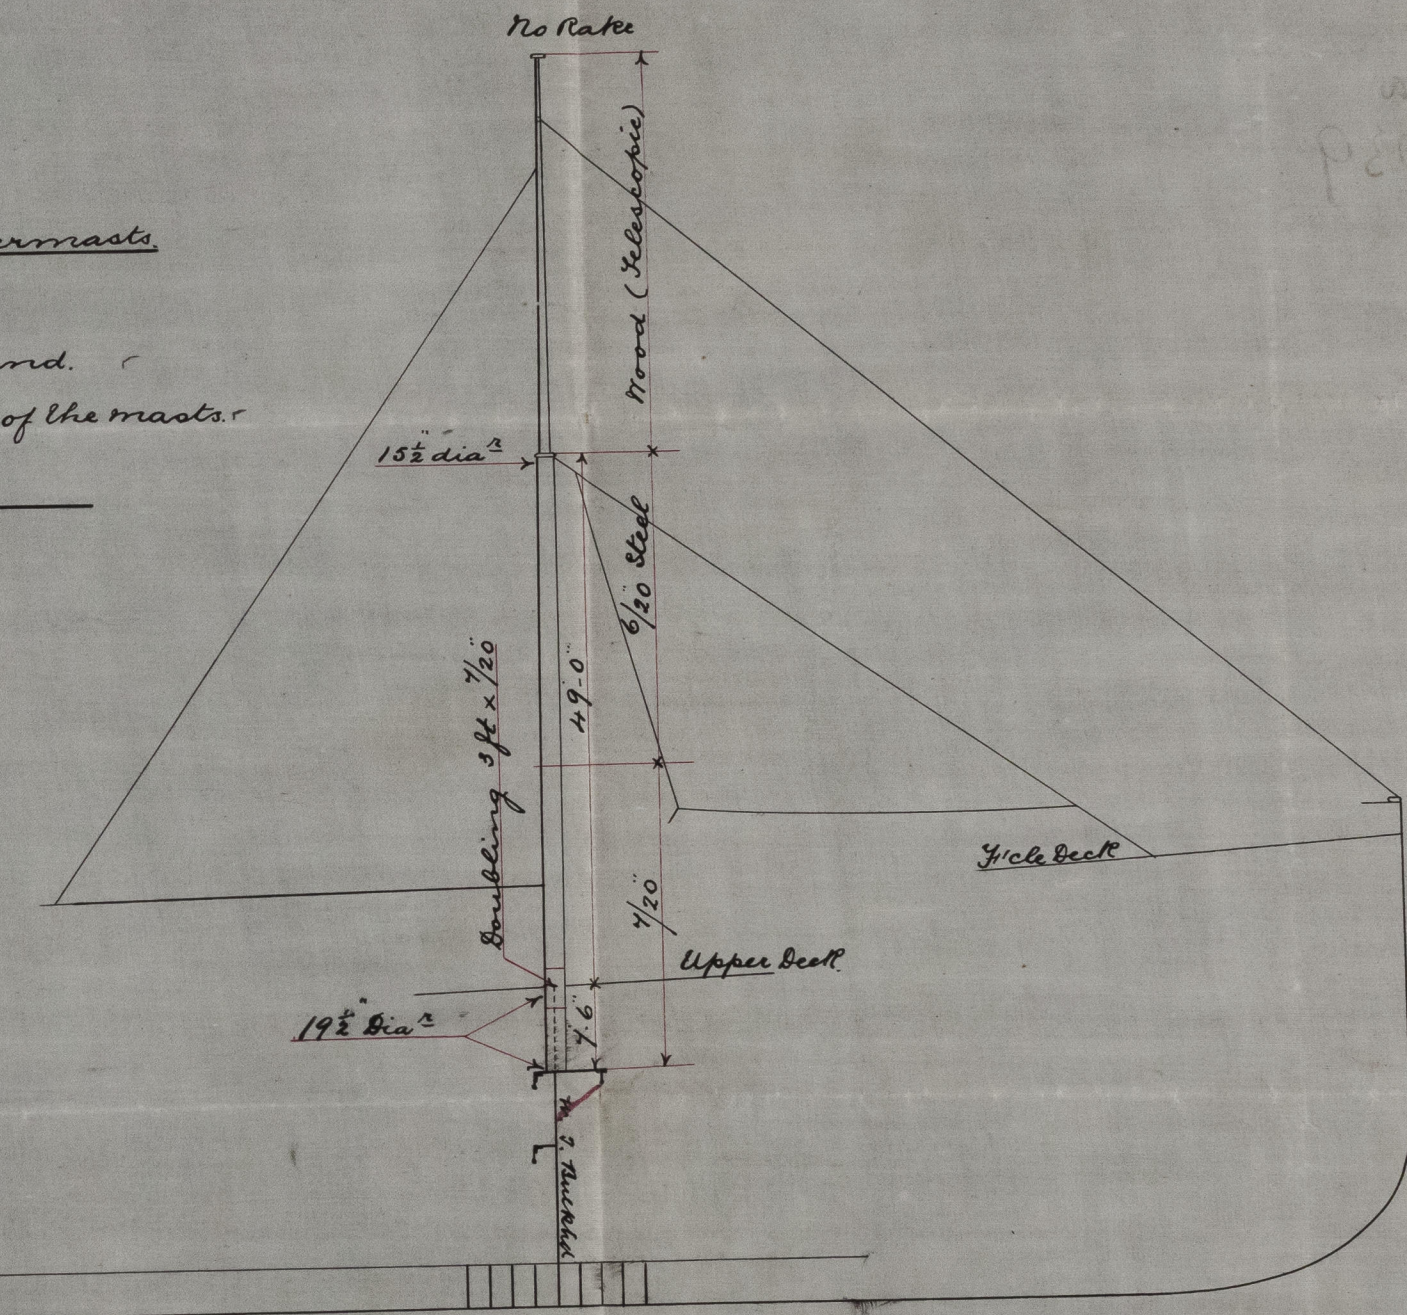


5.9.95

4.9.95

Sir W. G. ARMSTRONG, MITCHELL & CO LIMITED.
NEWCASTLE-UPON-TYNE
No 9832 DATE 3/9/95
WALKER SHIPYARD
NWCB46-001

Edw. Armstrong Mitchell
S.S. No 640 600

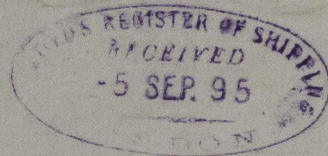


Mast plan
S.S. Marilla
NWC Rpt No. 33039

Dimensions and thicknesses of steel lower masts

Masts made with two plates in the round.

The angle riveted on fore and aft sides of the masts.

All butts lapped and double riveted.

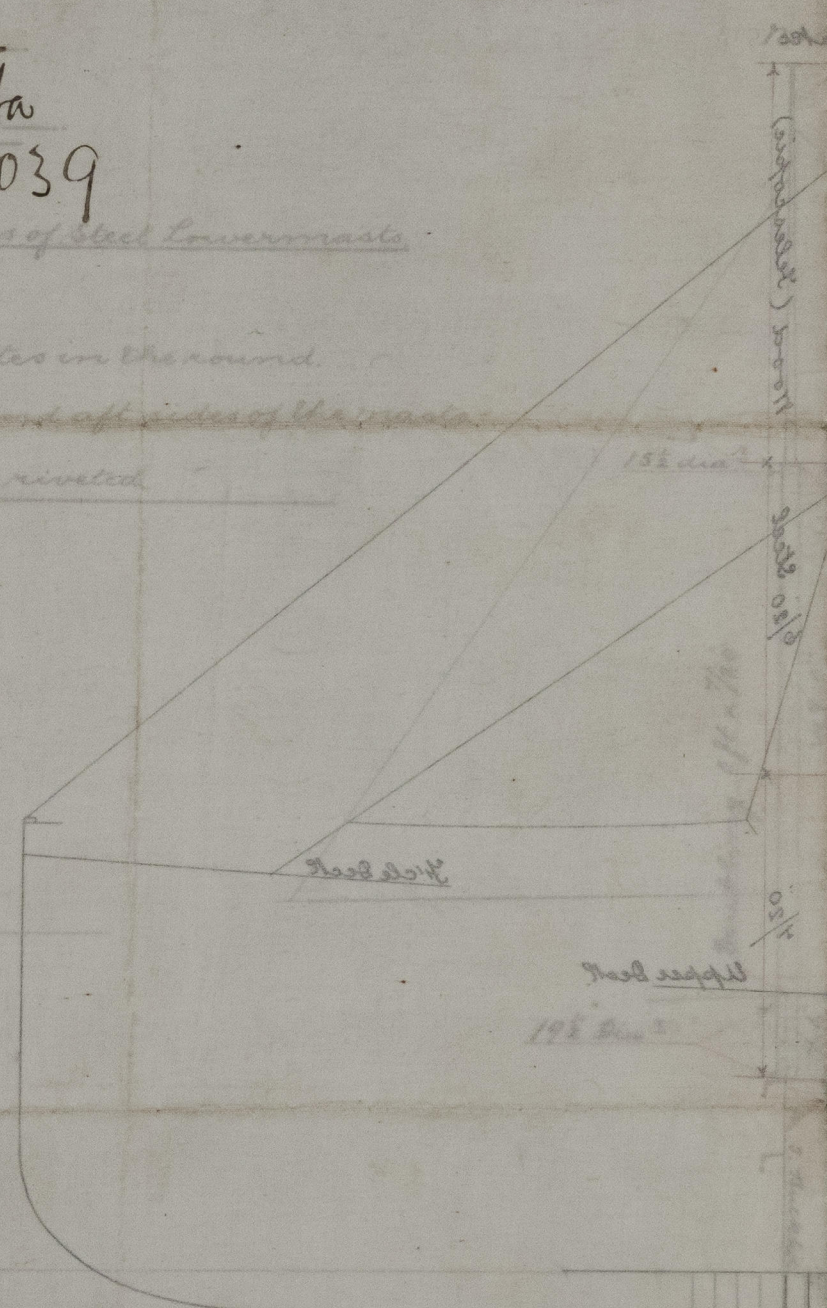

WALKER SHIPYARD
NEWCASTLE-UPON-TYNE
NO 2832 DATE 3/2/95
Edw. Armstrong Mitchell & Co Limited



© 2021

Lloyd's Register
Foundation

NWC 846-0011