


S. S. N° 640

Sketch of Inner Bottom in way of Boilers


Scale  $\frac{1}{4}" = 1 \text{ Foot}$

21.8.95

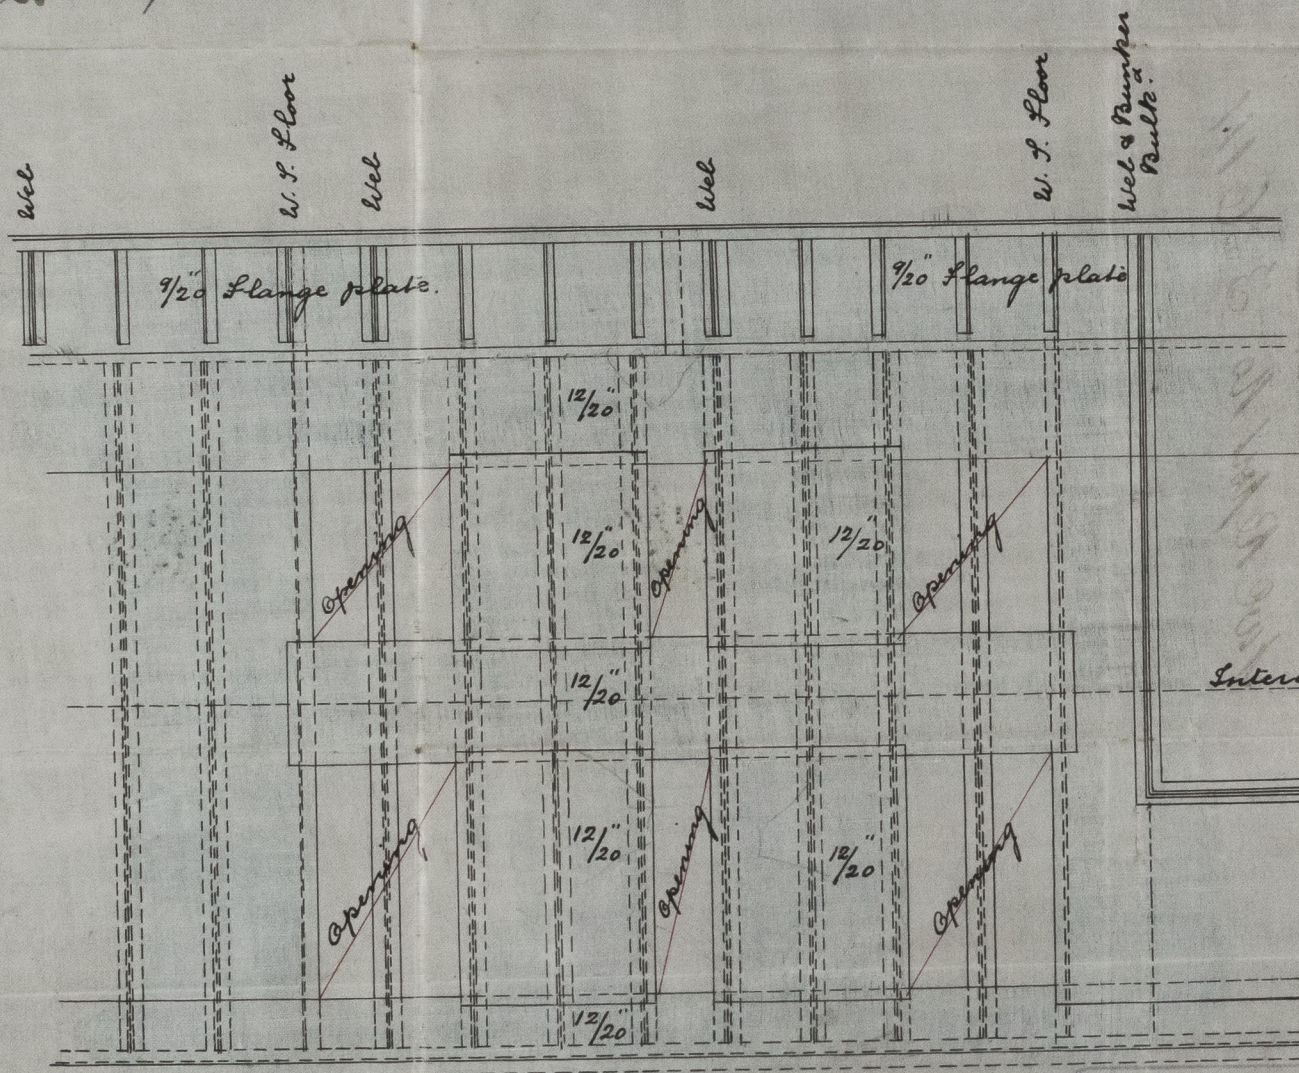

Centre of Ship.

Sir W. E. ARMISTEAD, MITCHELL & CO LIMITED.

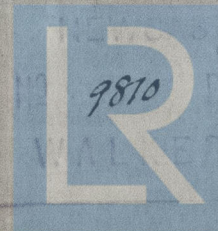

© 2021

20.8.95



Lloyd's Register Foundation

NWC847-0089

Plating in Boiler  
space of 640 x 641  
Sir W. G. Armstrong, Mitchell  
& Co.

S. S. Moritta and  
Louisiana

See Report No 33614

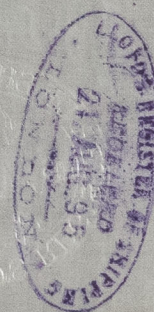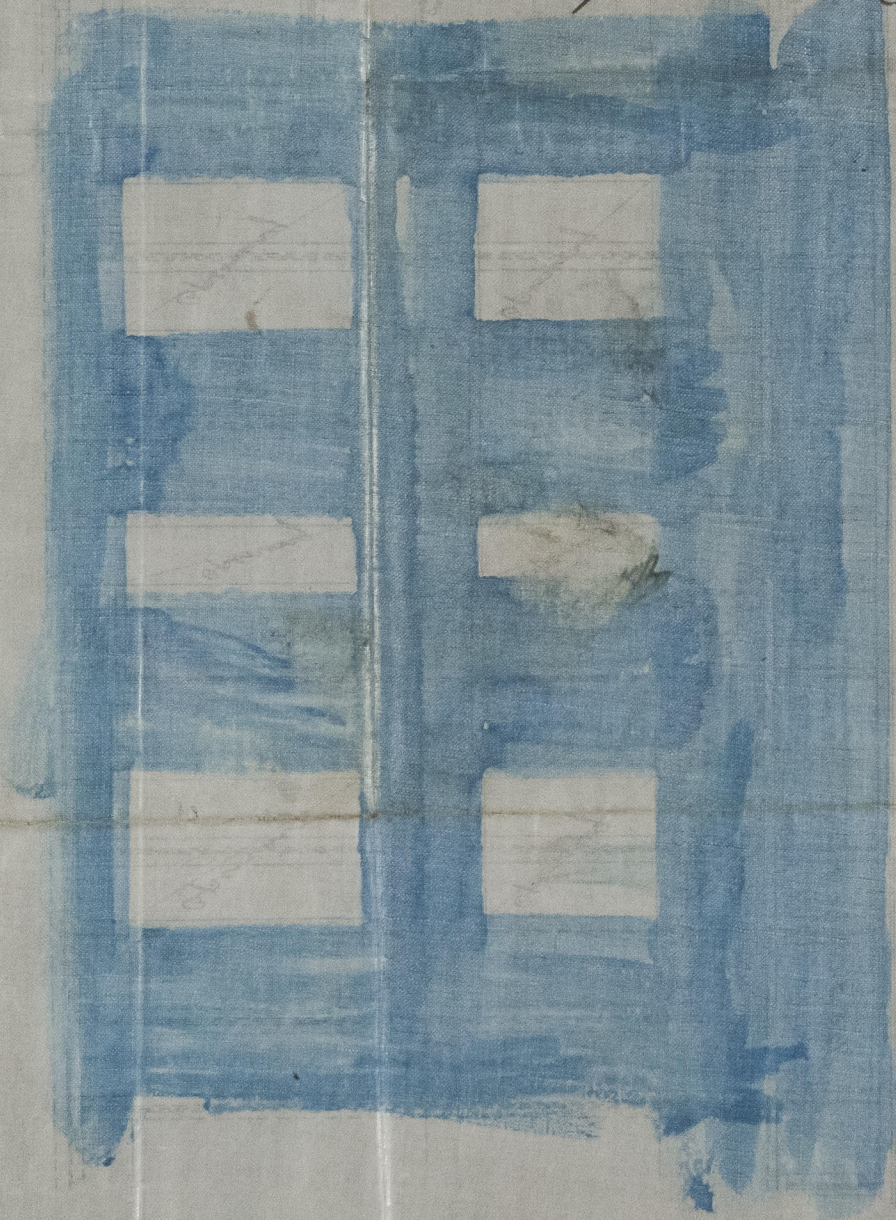

© 2021

Lloyd's Register  
Foundation

NWC847-0089