
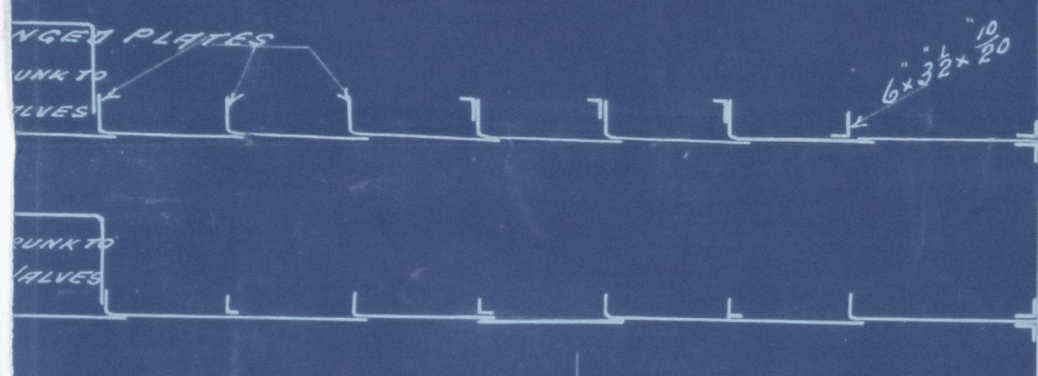




44 FRAME TO UPPER DECK

6 AFT

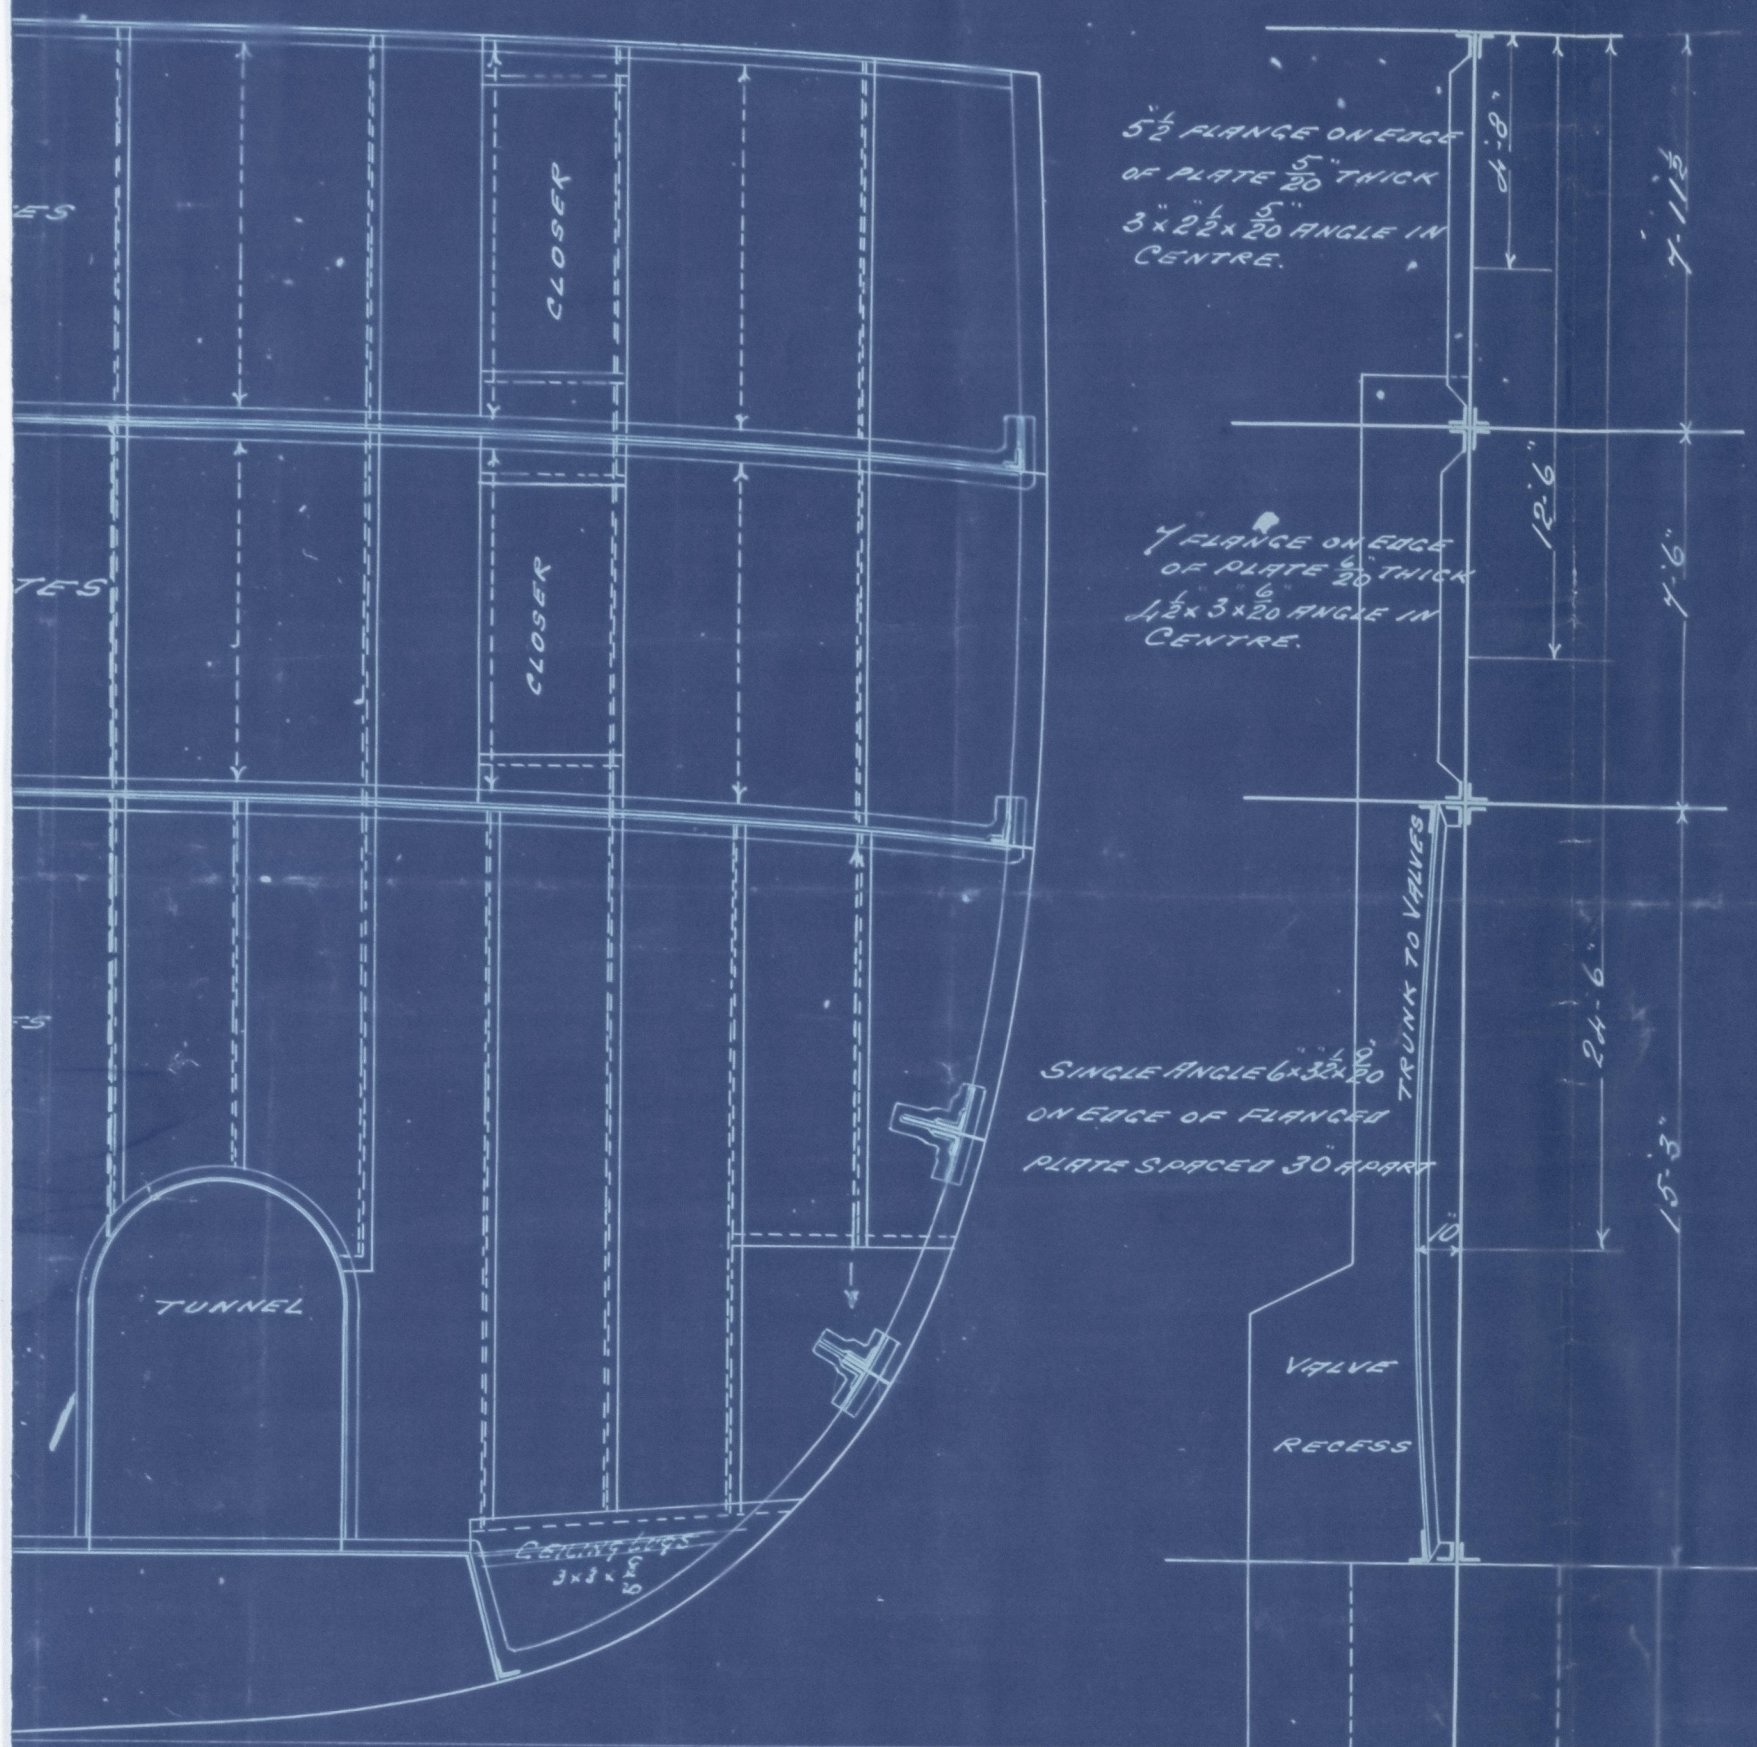

W.T. BULKHEAD ON 144 FRAME TO UPPER DECK

LOOKING FORWARD

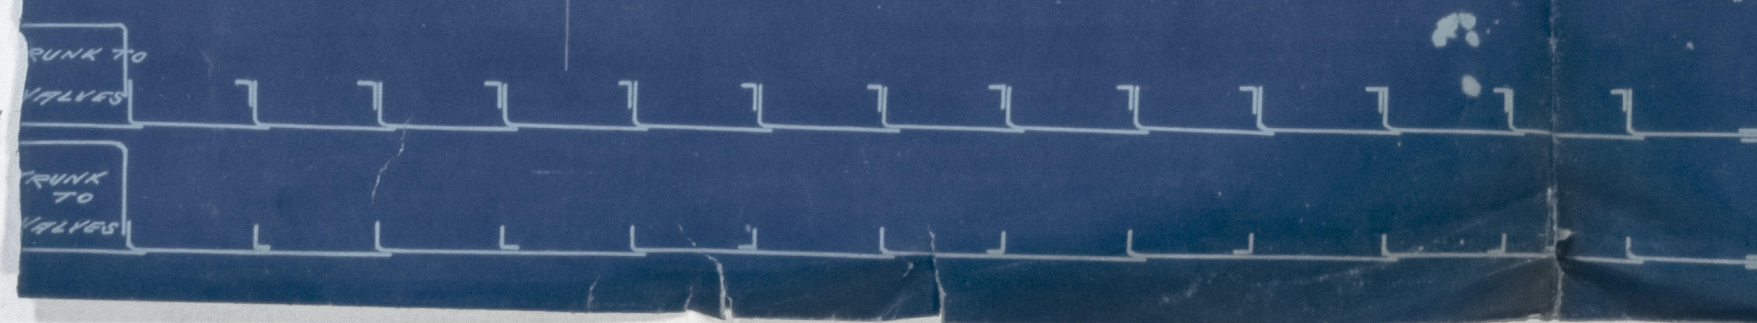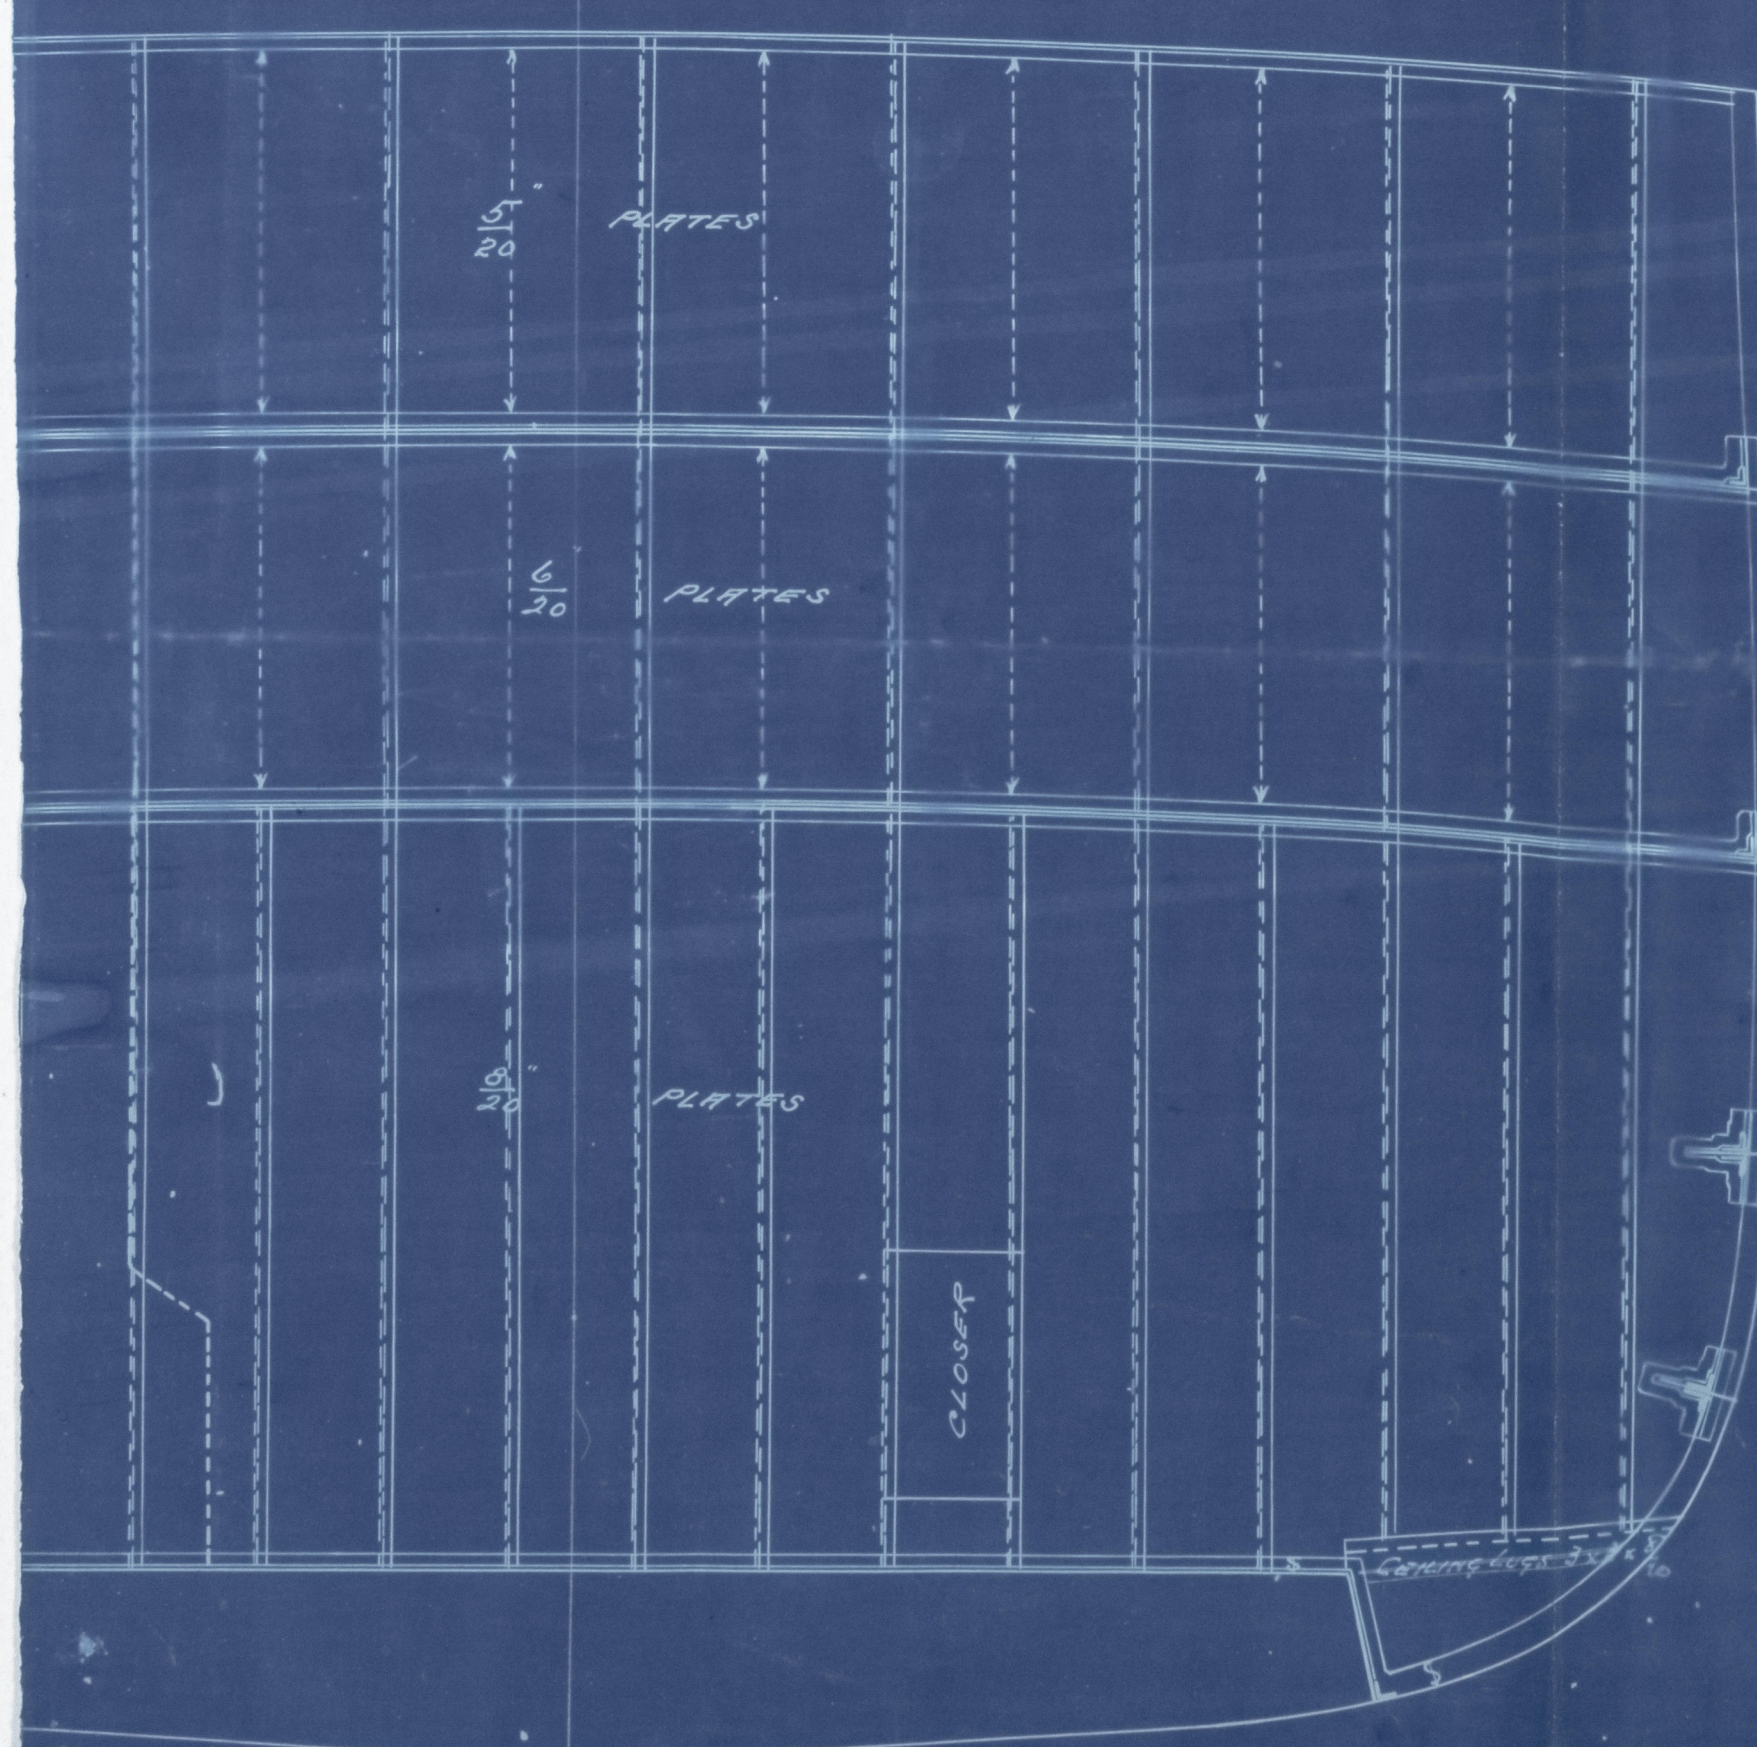



Nº 32312

25/7/65

*Handwritten signature*



W.T. BULKHEAD ON 72 FRAME TO UPPER DECK

LOOKING AFT

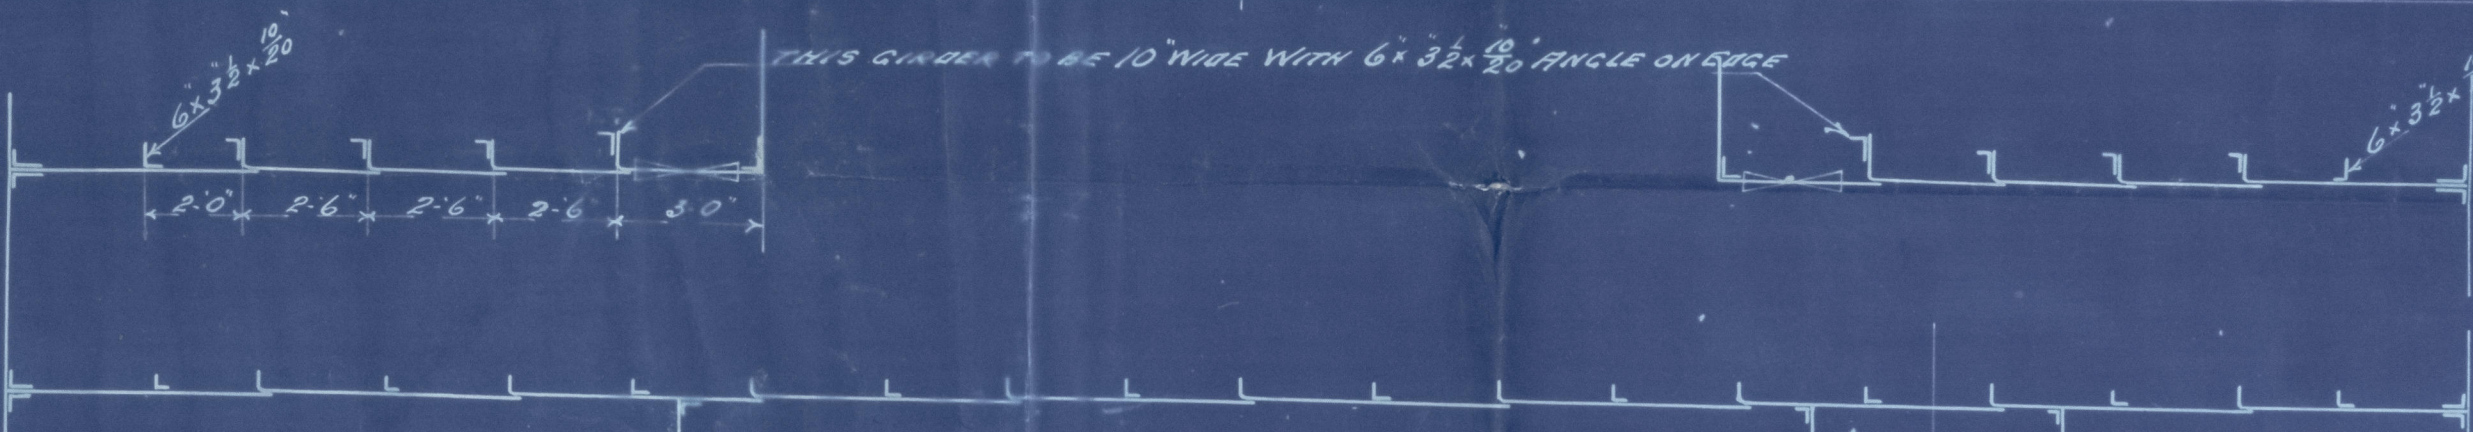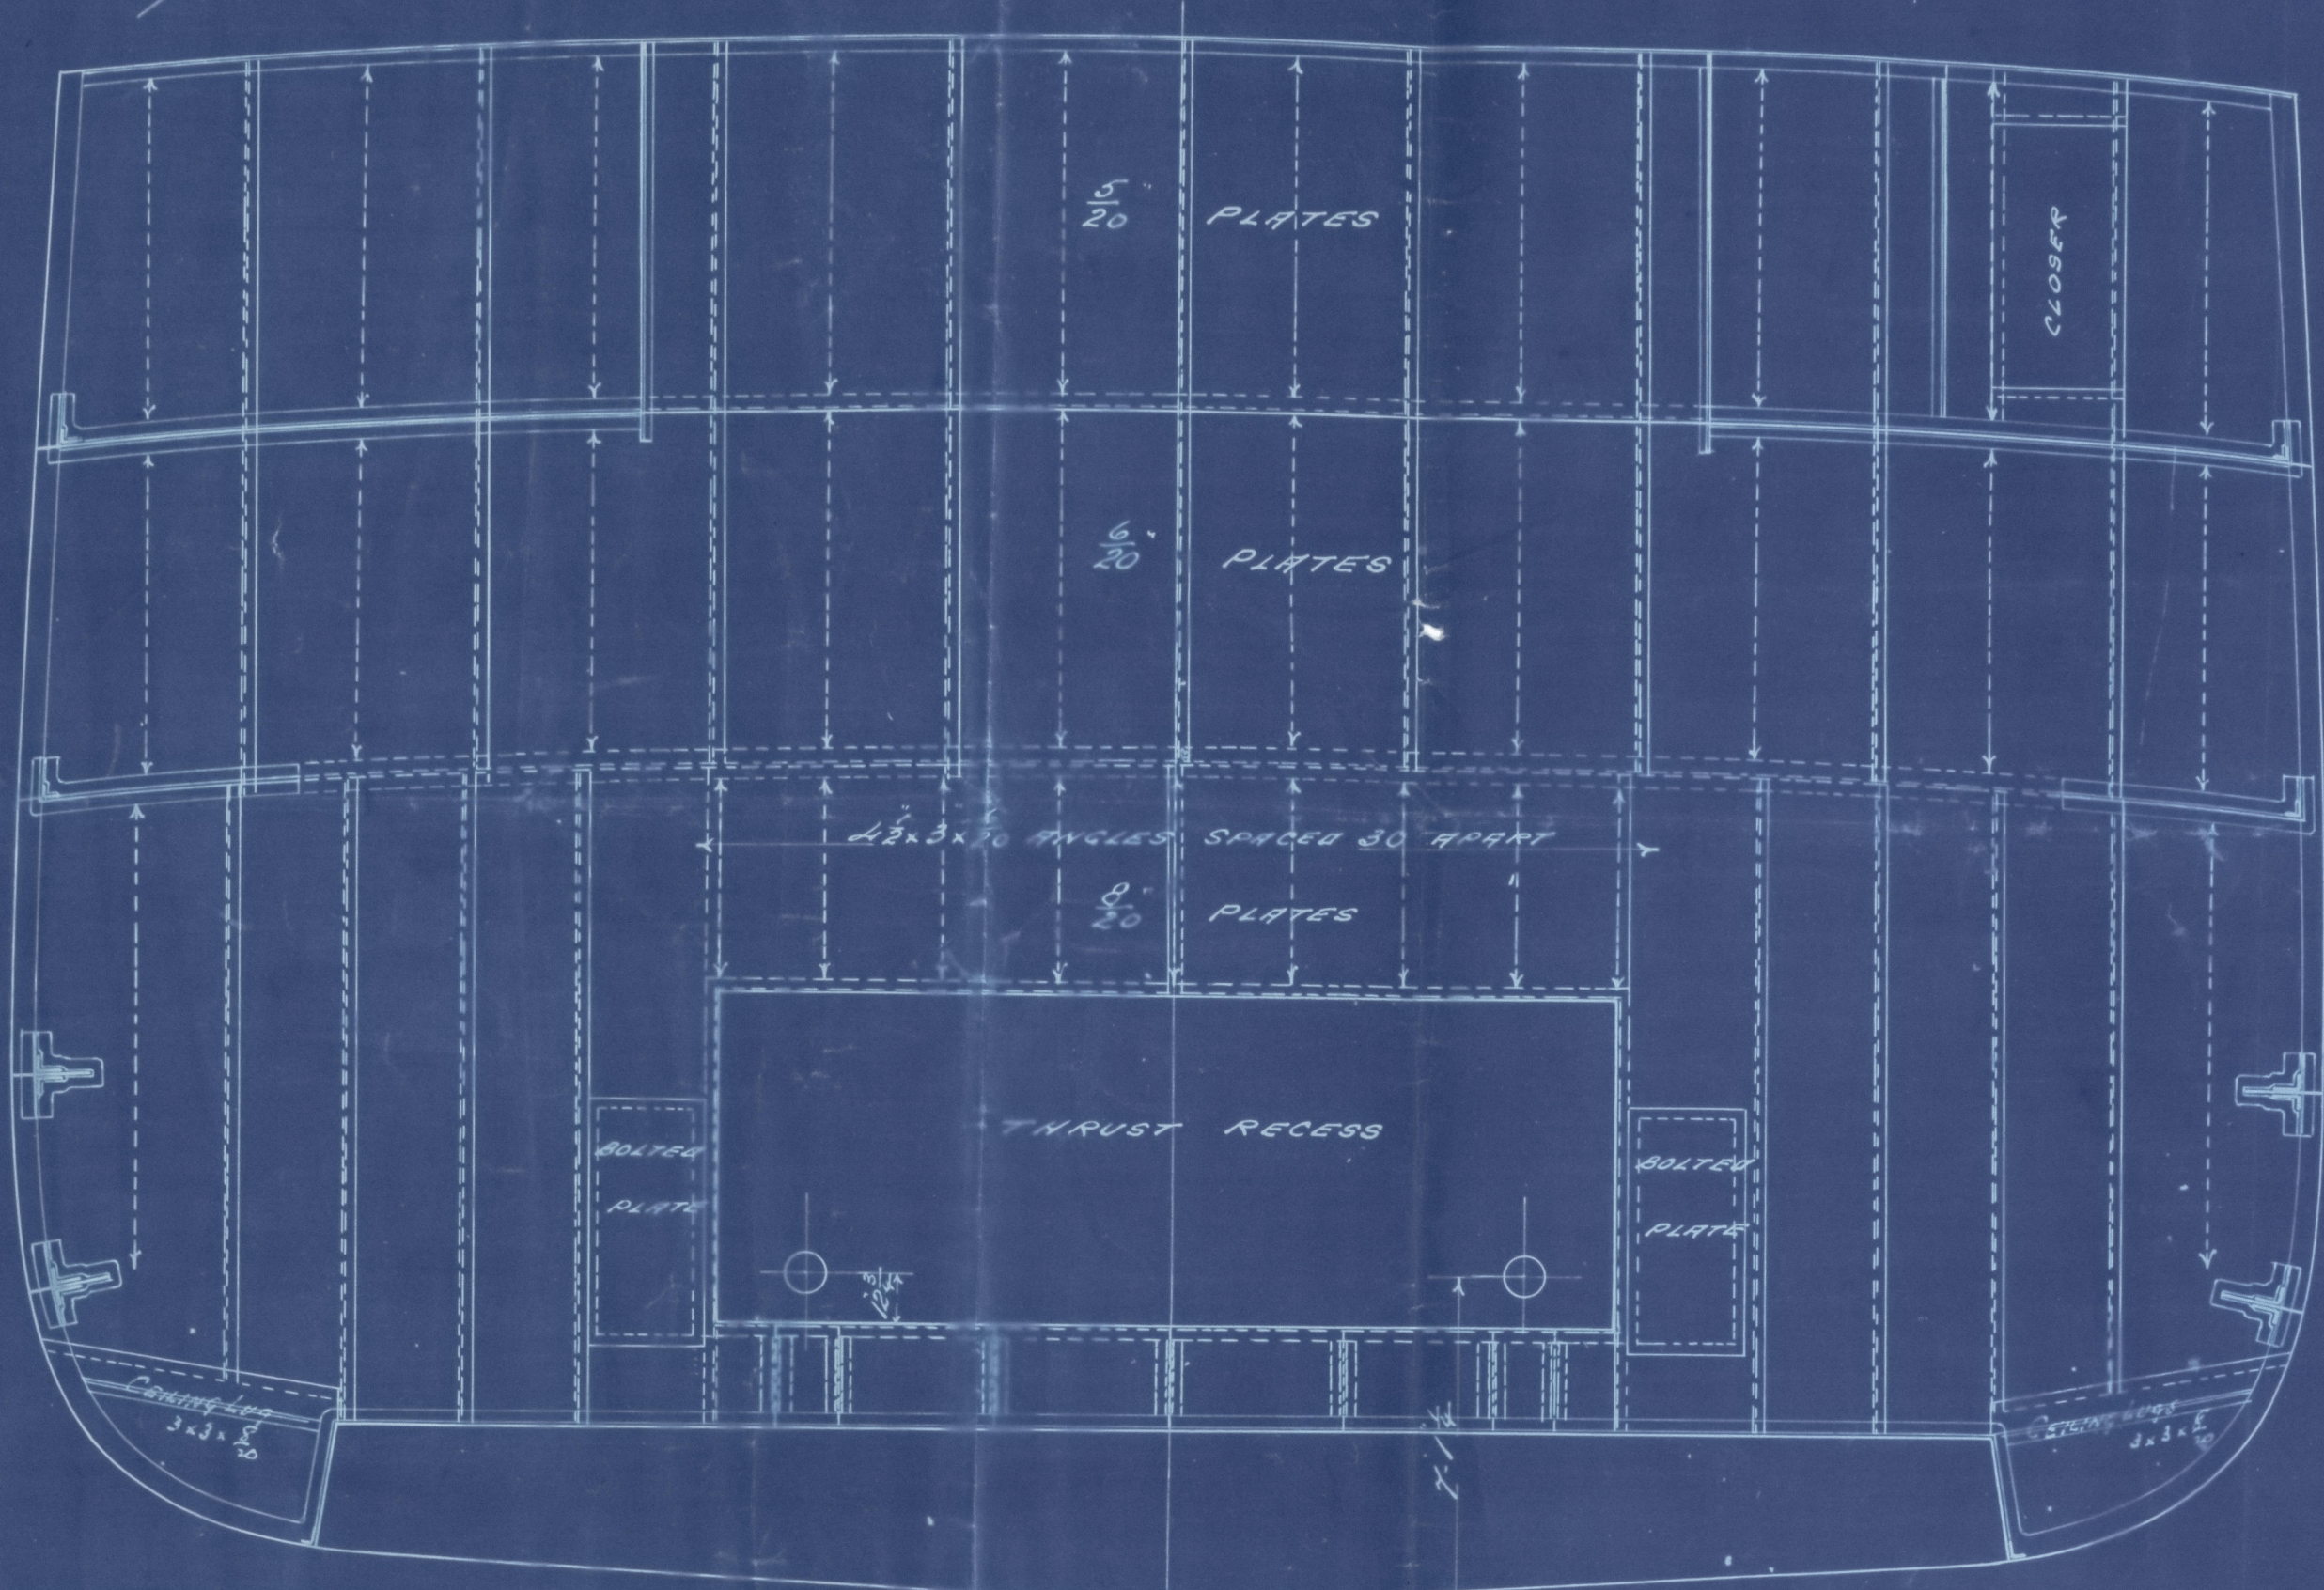

W.T. BULKHEAD ON 165 FRAME TO UPPER DECK

LOOKING FORWARD

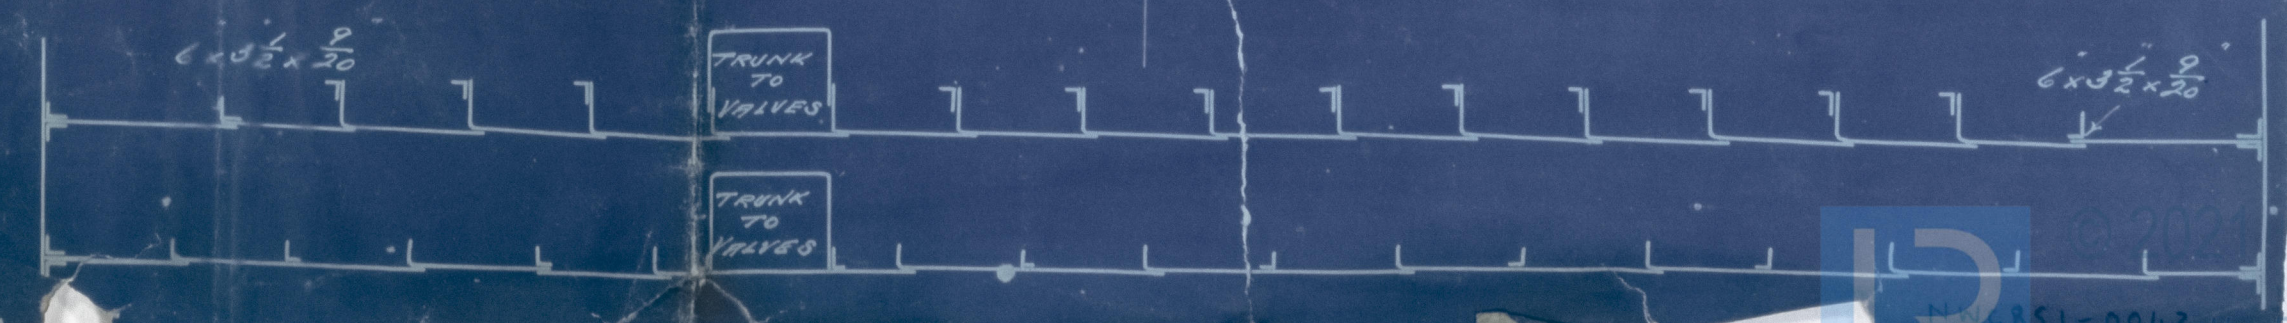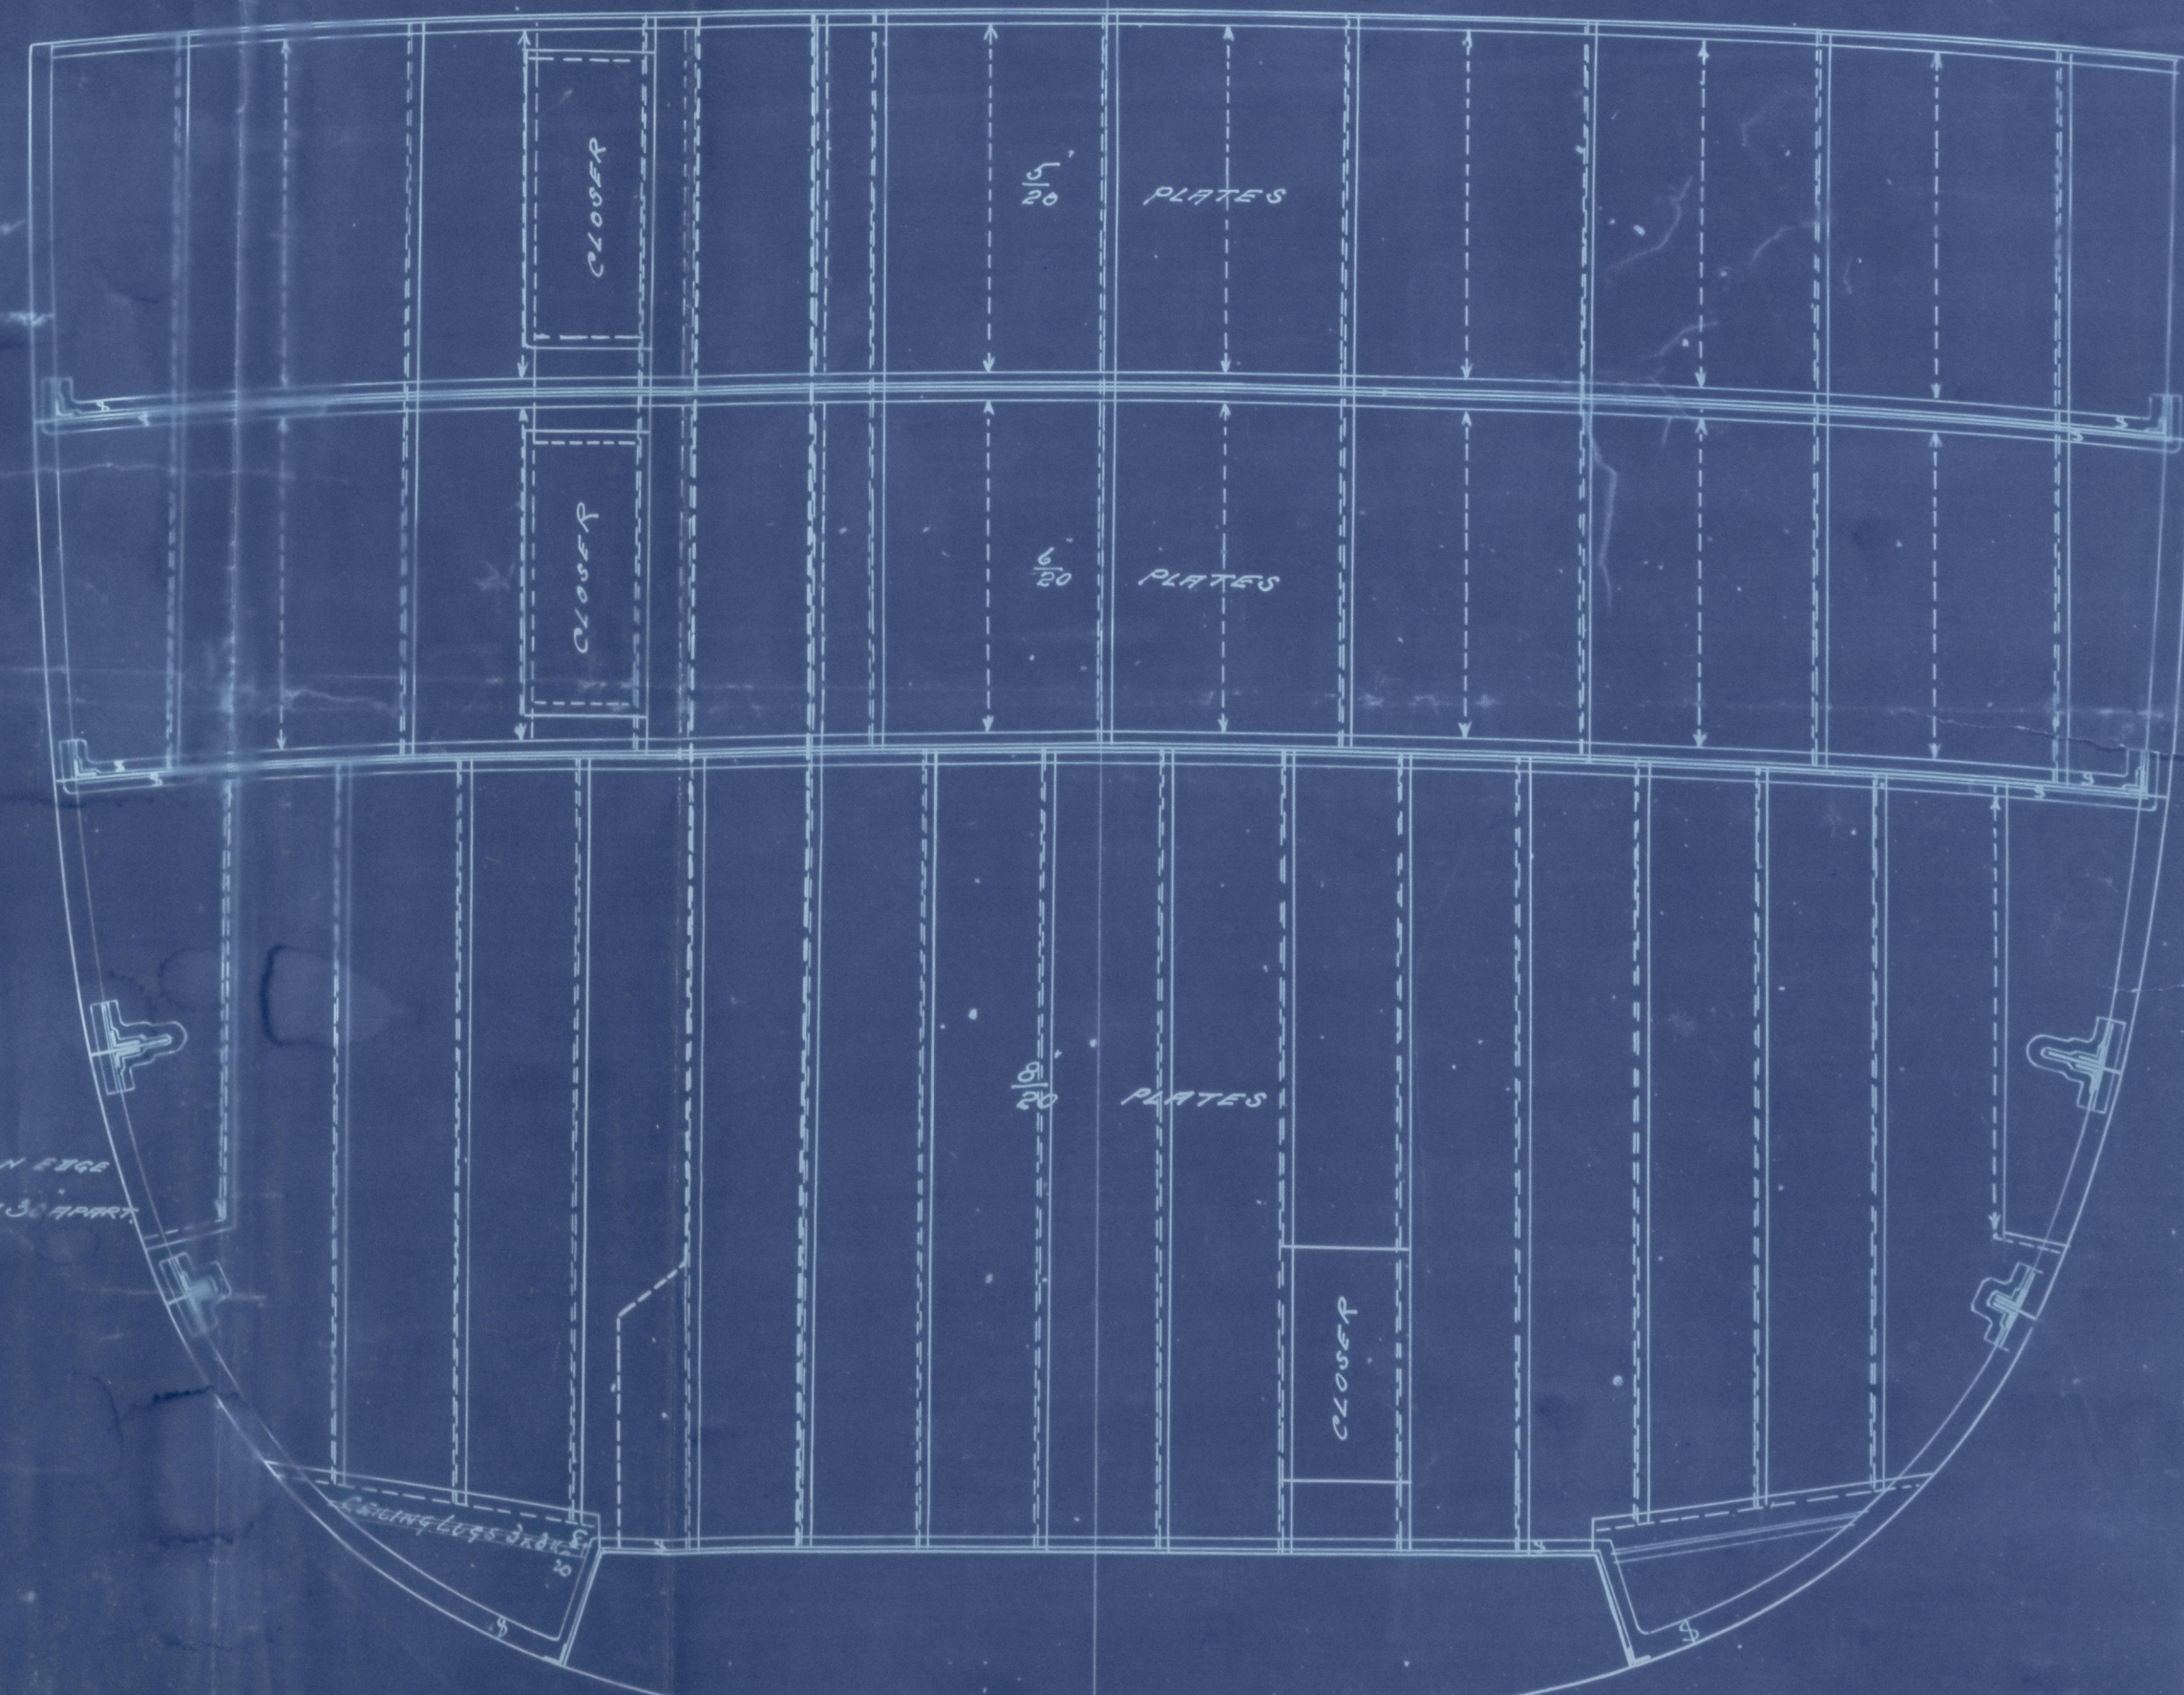



s/s "Cornwall"

NMC851-0043



© 2021

Lloyd's Register  
Foundation