




LLOYD'S REGISTER
 SHIPING
 14-2-1885
 LONDON

Plan of Tunnel Ventilation
 S. S. No 555
 Scale $\frac{1}{8}$ " = 1 Foot.

JAMES LAINING
 10/2/98.
 DRAWING OFFICE.
 No. 227.
 DEPTFORD YARD, SUND.

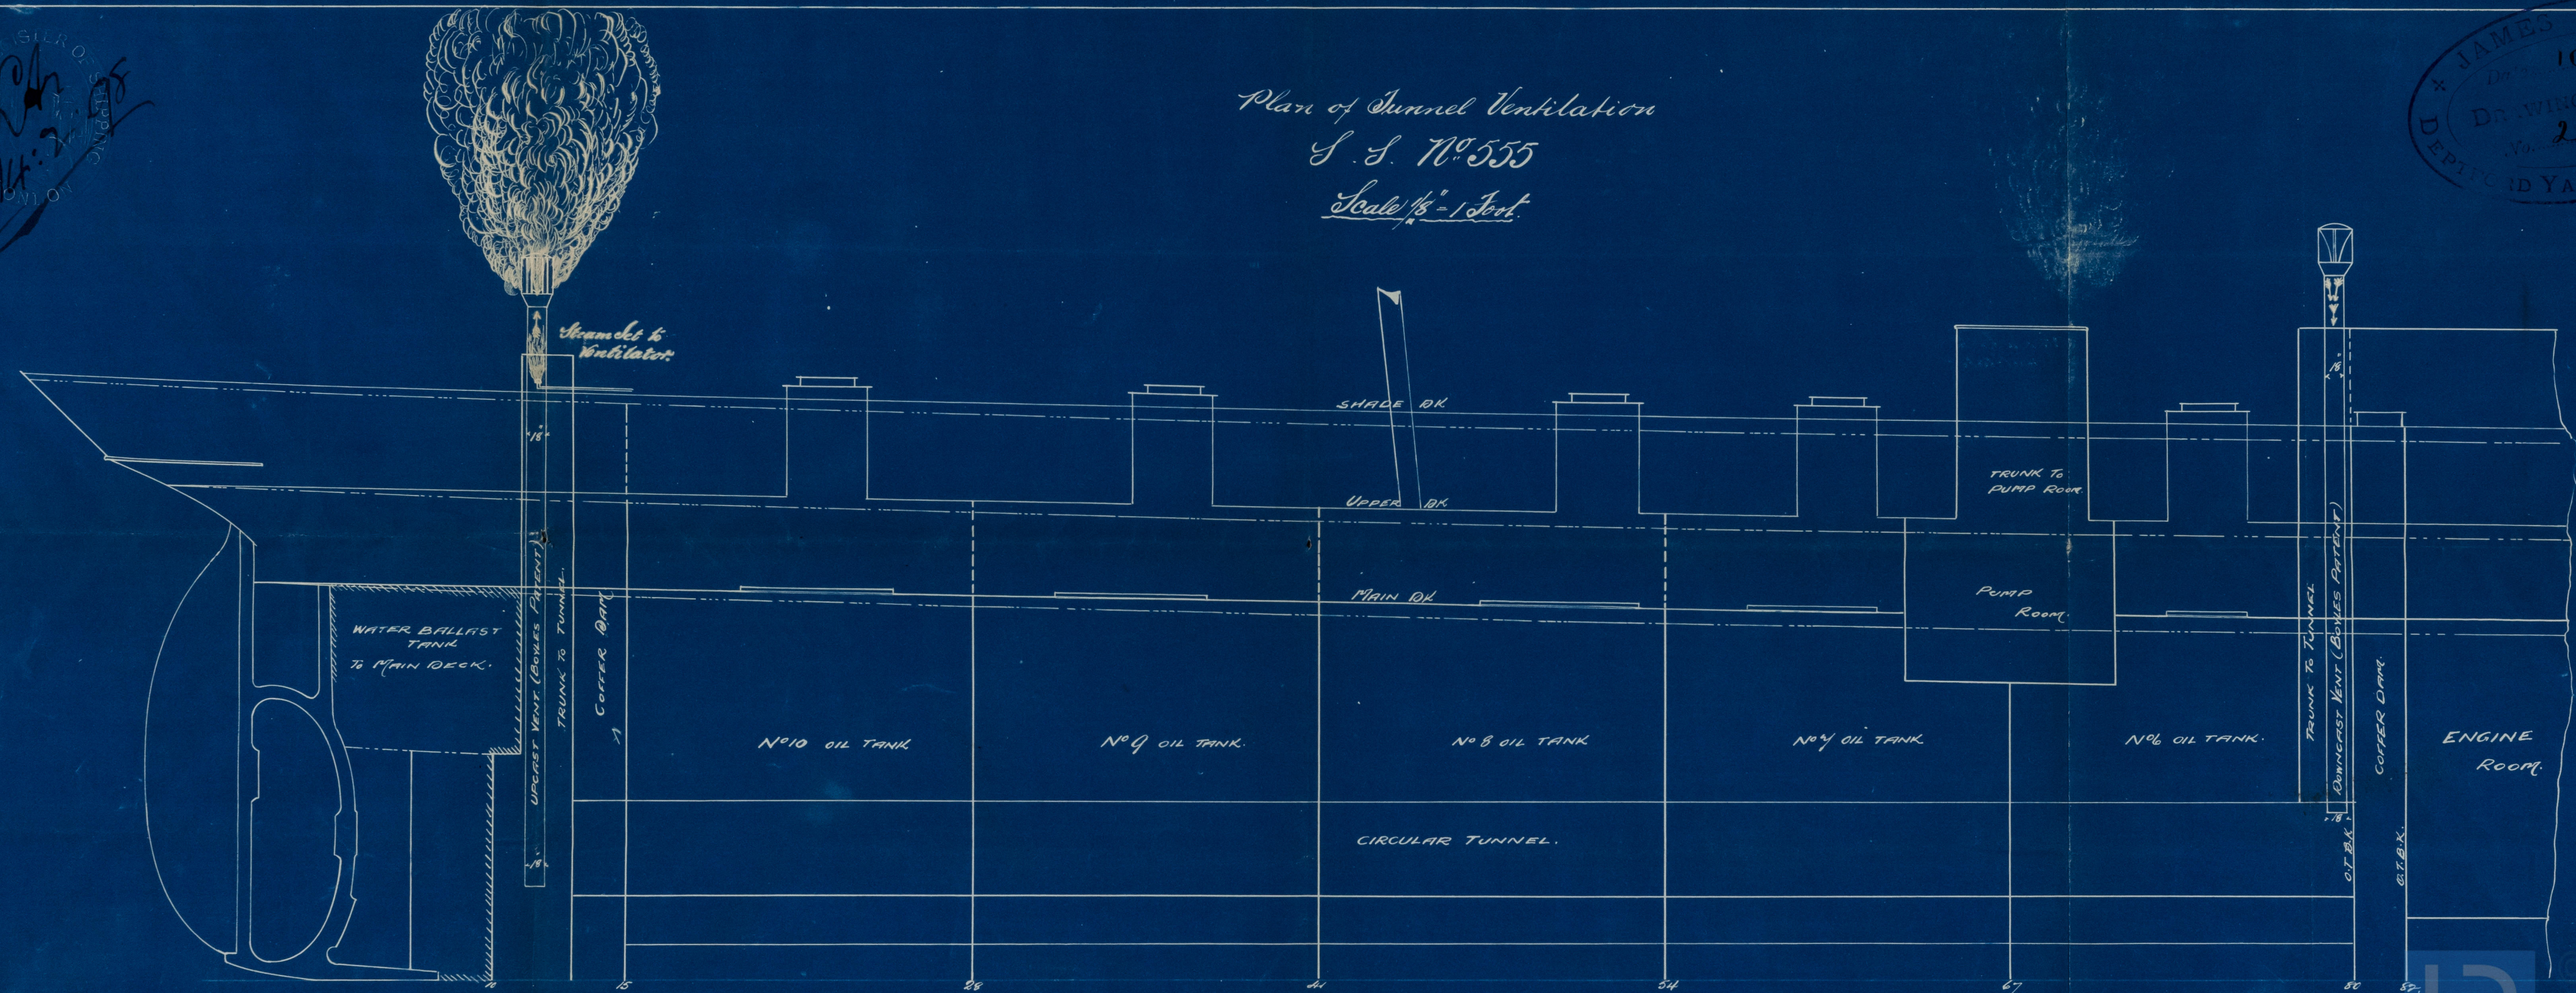

James Laining
 Deptford Yards
 Sunderland
 2/2/98
 SLD 1012 - 0142

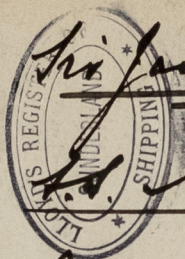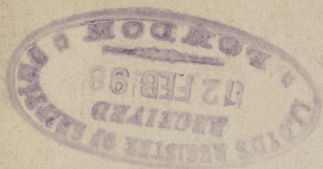

Sir James Laming

No. 555

Perkellaton
of
Shapp. - Pennob.

S.S. "TUSCARORA"

SUNDERLAND. N^o 19342



© 2021

Lloyd's Register
Foundation

SLD1012-0142