


S. S. N° 555  
 Scale 1/2 Inch equals 1 Foot  
 S.S. "Tuscarora"


13/11/96

James M. R. R.

James M. R. R.  
 Tuscarora  
 13/11/96

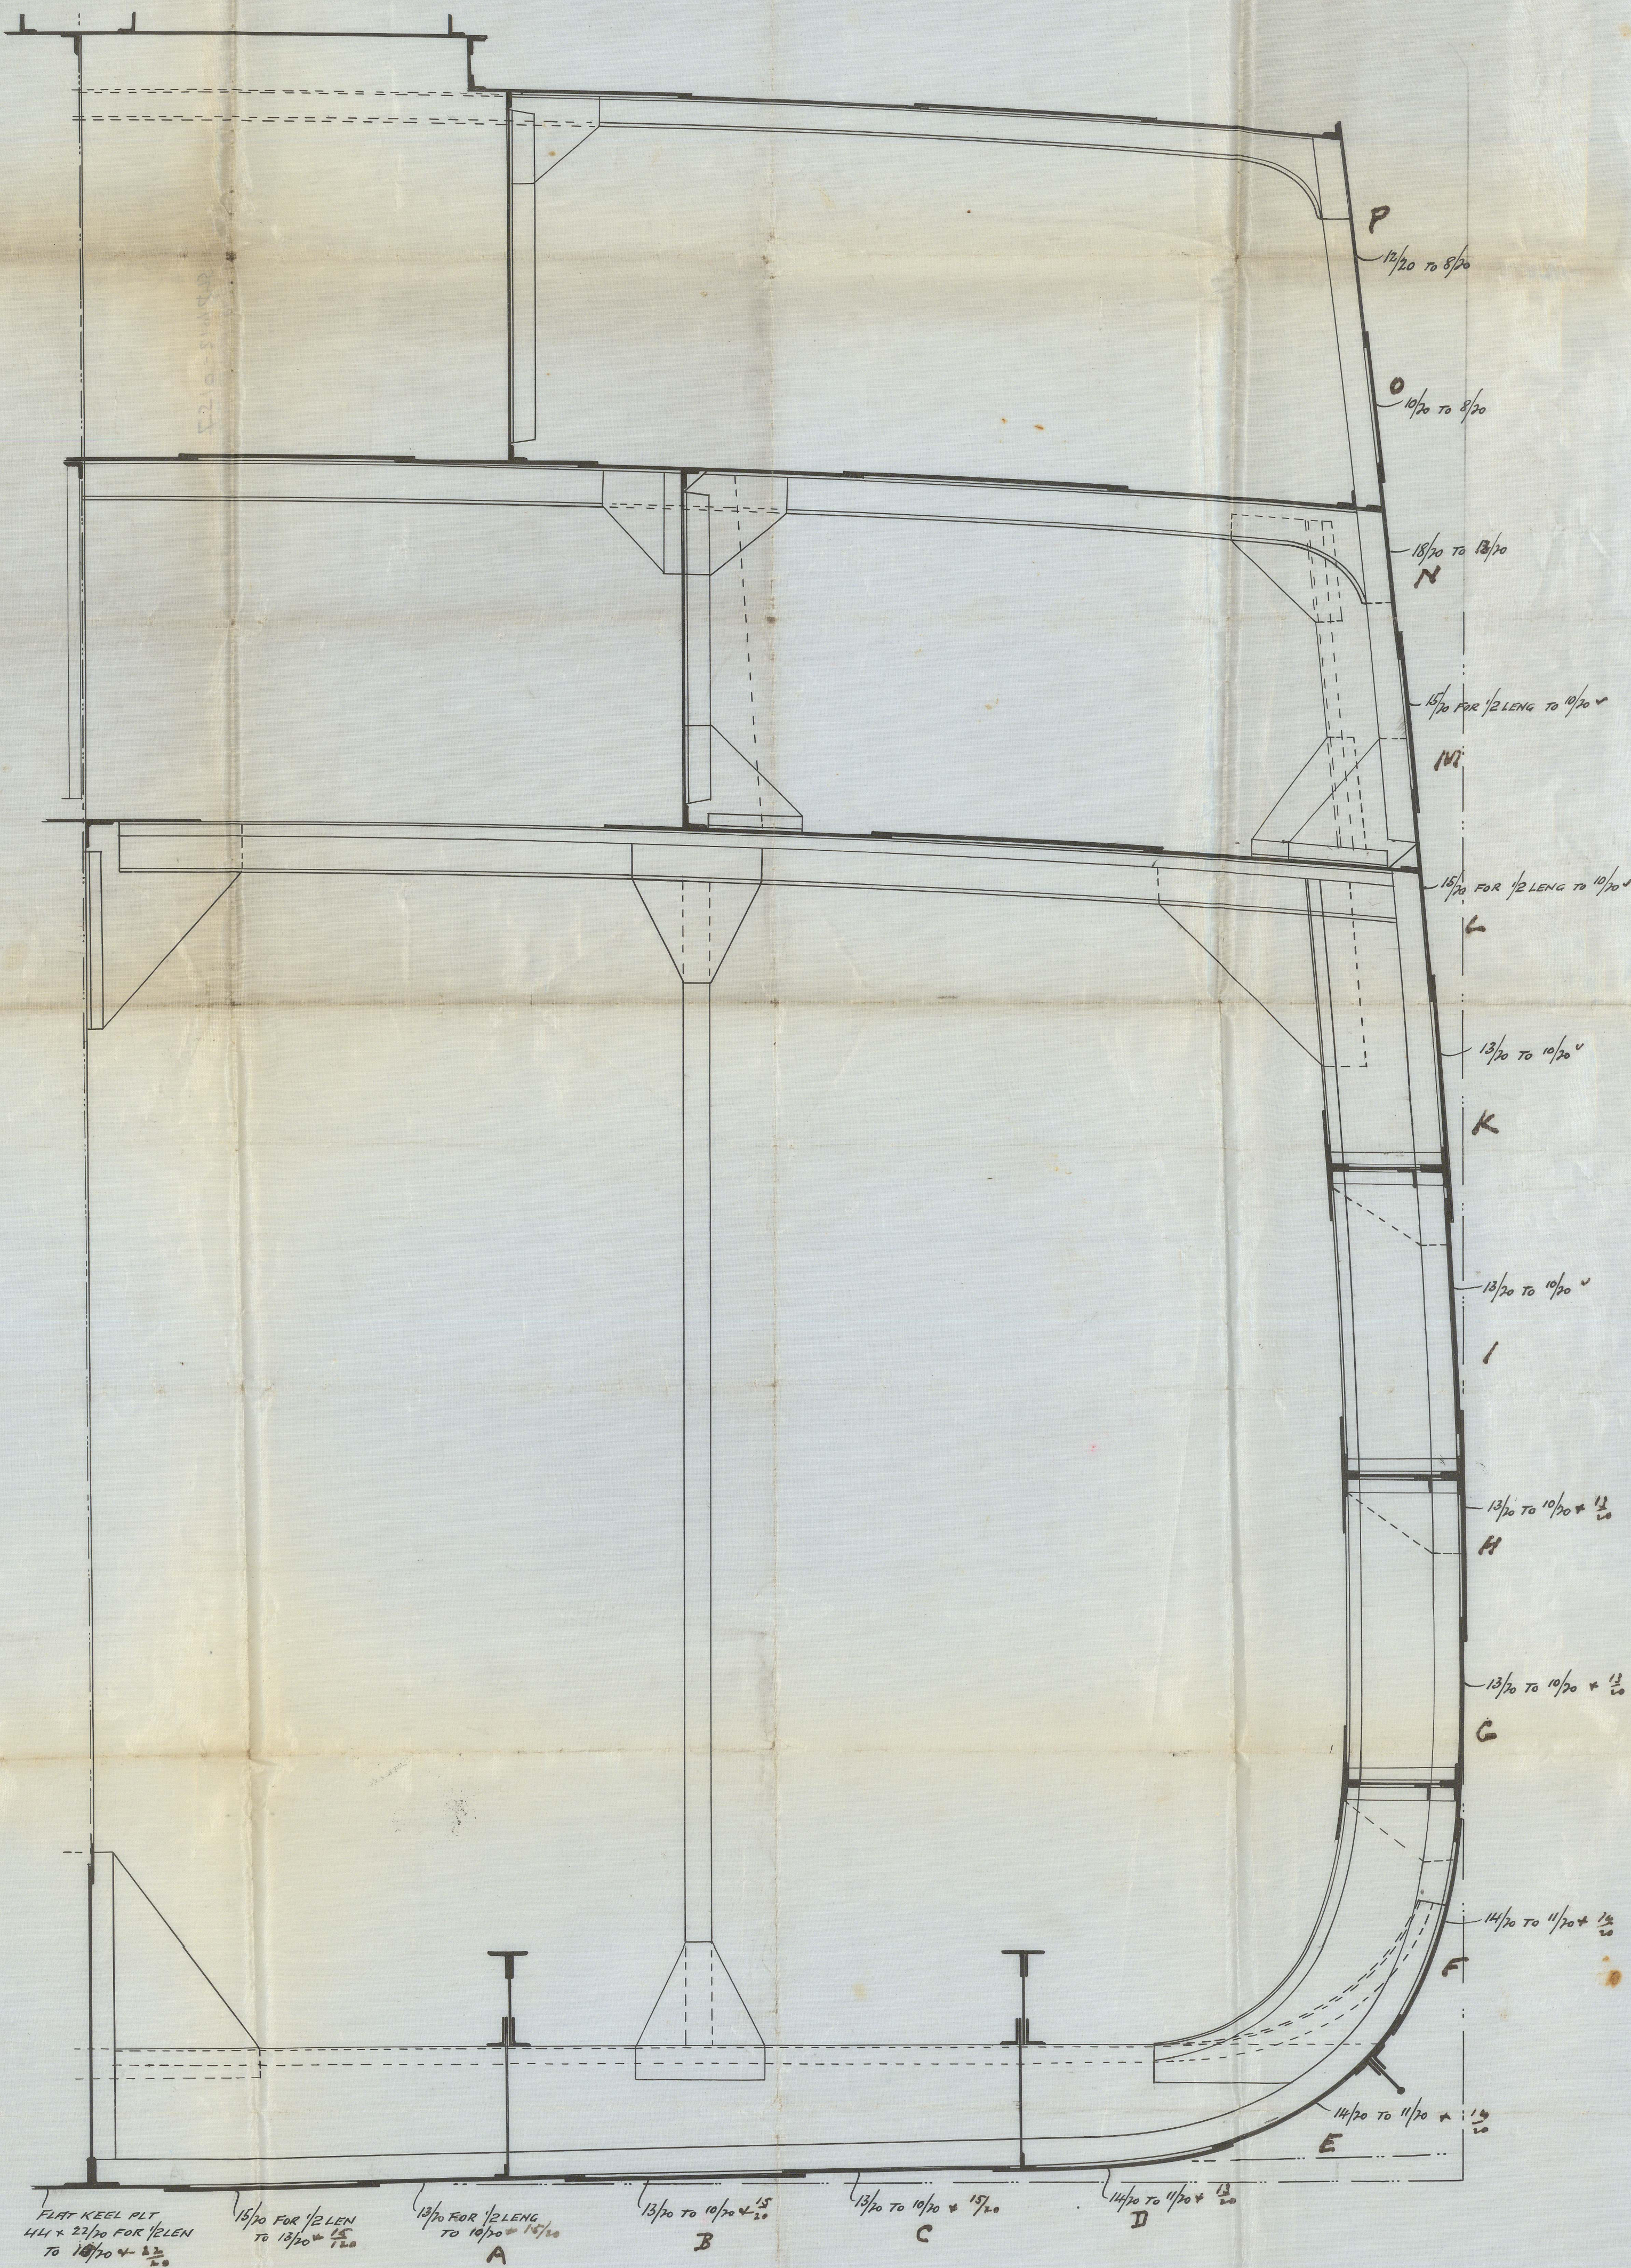



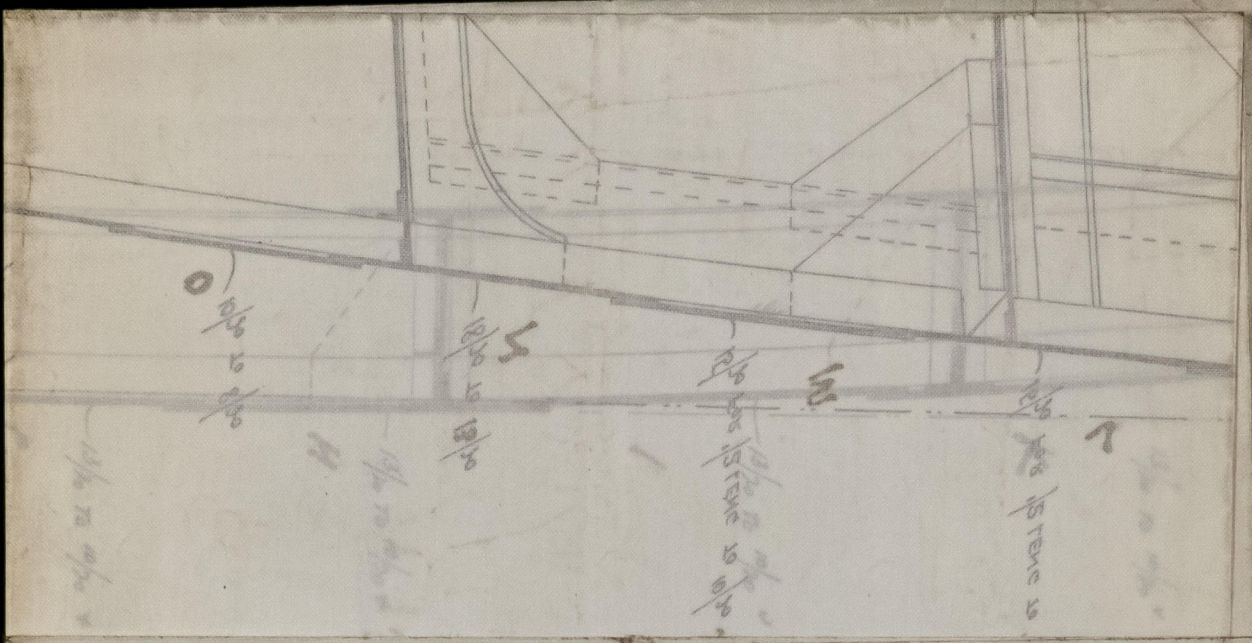

J. Laming's No 555.

Planting Lee (table)



S.S. "Tuscarora"

Sunderland Report  
No 1934-2



© 2021

Lloyd's Register  
Foundation

SLD/012-0157