


Let 5/12/88

S. Unpeth's Report No. 14.901

TANK SUCTIONS.

SCALE 1/8" S.S.I.C.E. = ONE FOOT

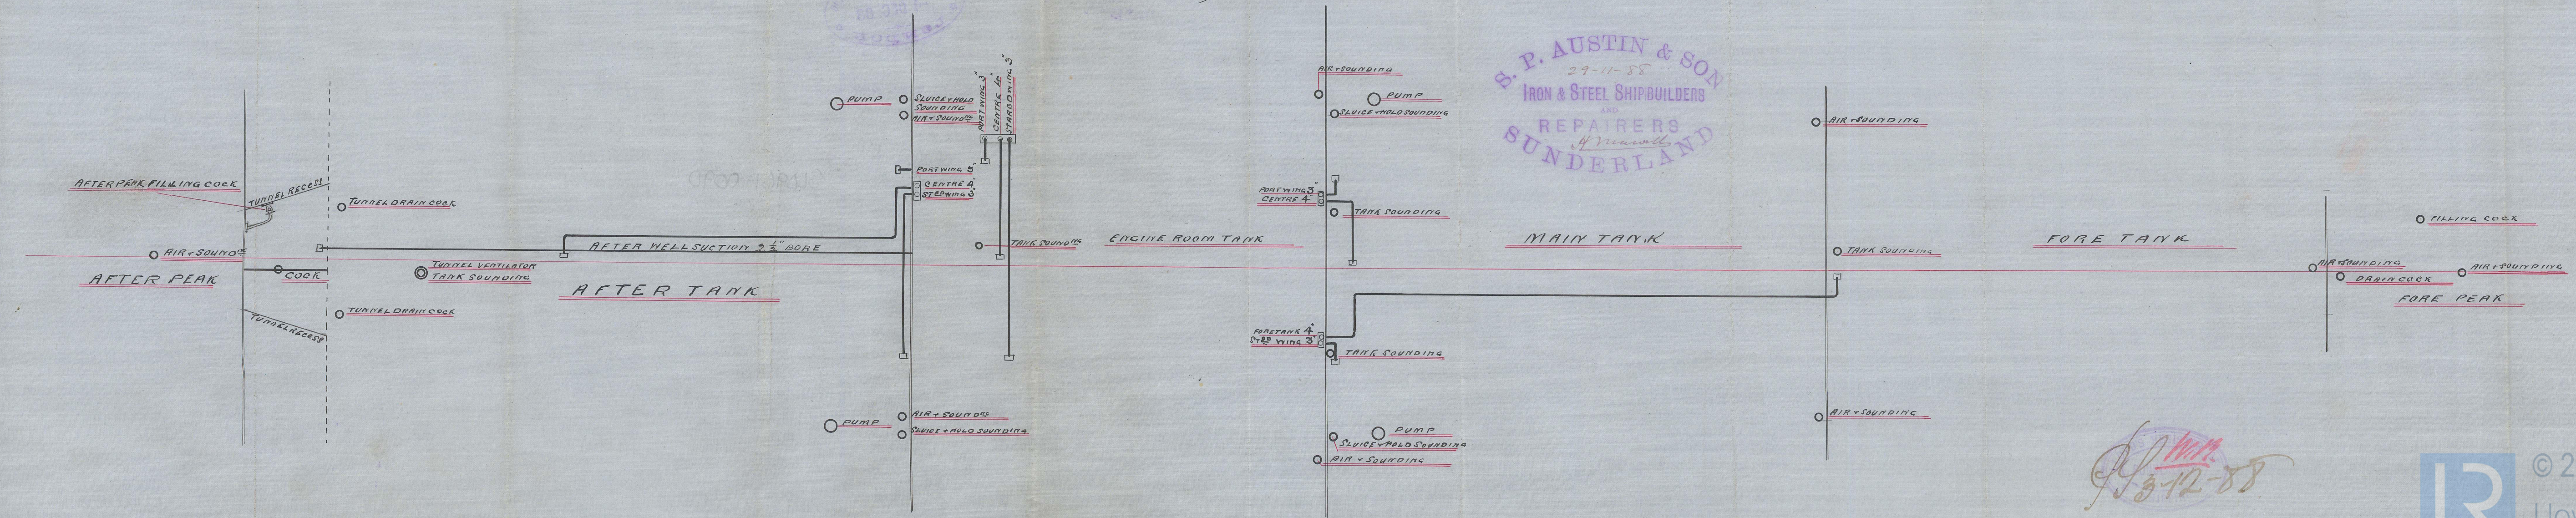

B. P. AUSTIN & SON
29-11-88
IRON & STEEL SHIPBUILDERS
AND
REPAIRERS
SUNDERLAND

3-12-88



SLB961-0090



© 2021
Lloyd's Register
Foundation

NS.

1/2 Dupont 840

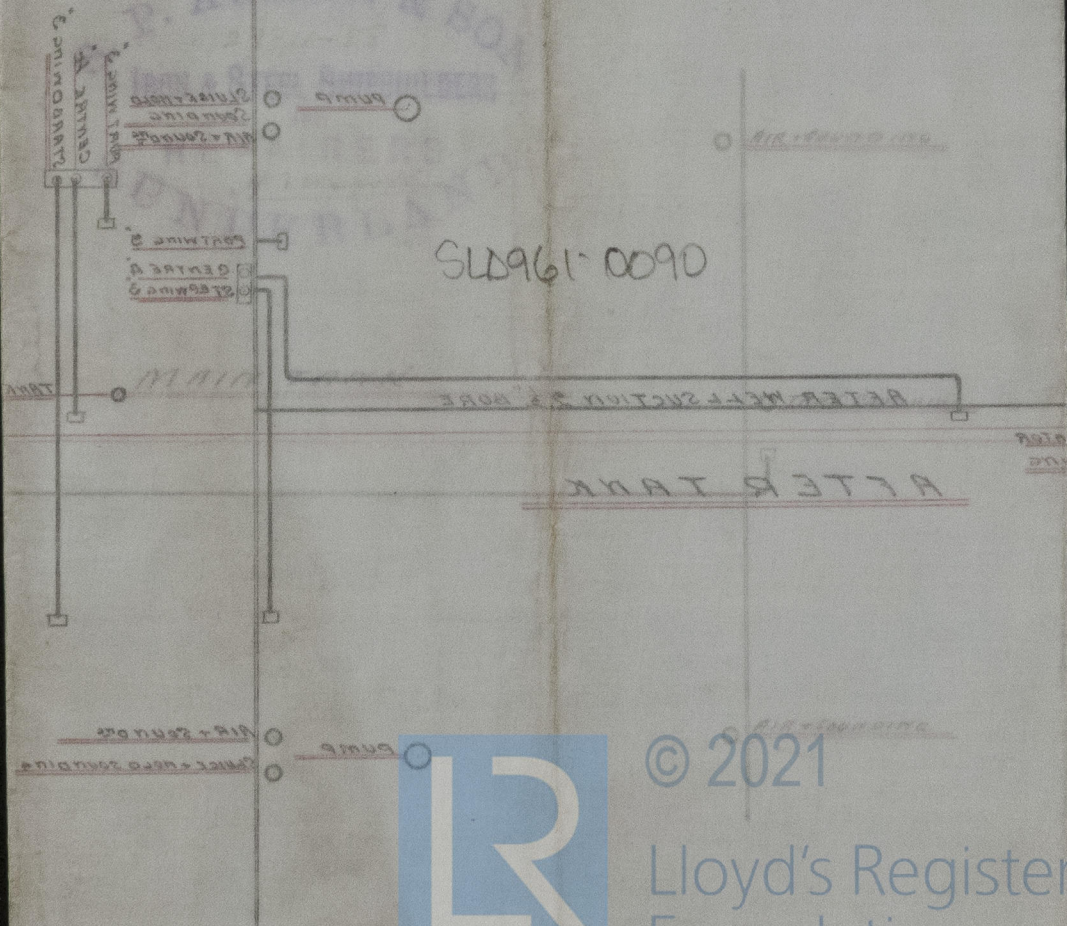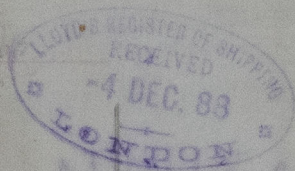

SLD961-0090



© 2021

Lloyd's Register
Foundation