


23.10.14
25.11.14
7.1.15
6-3-15
11.5-15
29.5.15



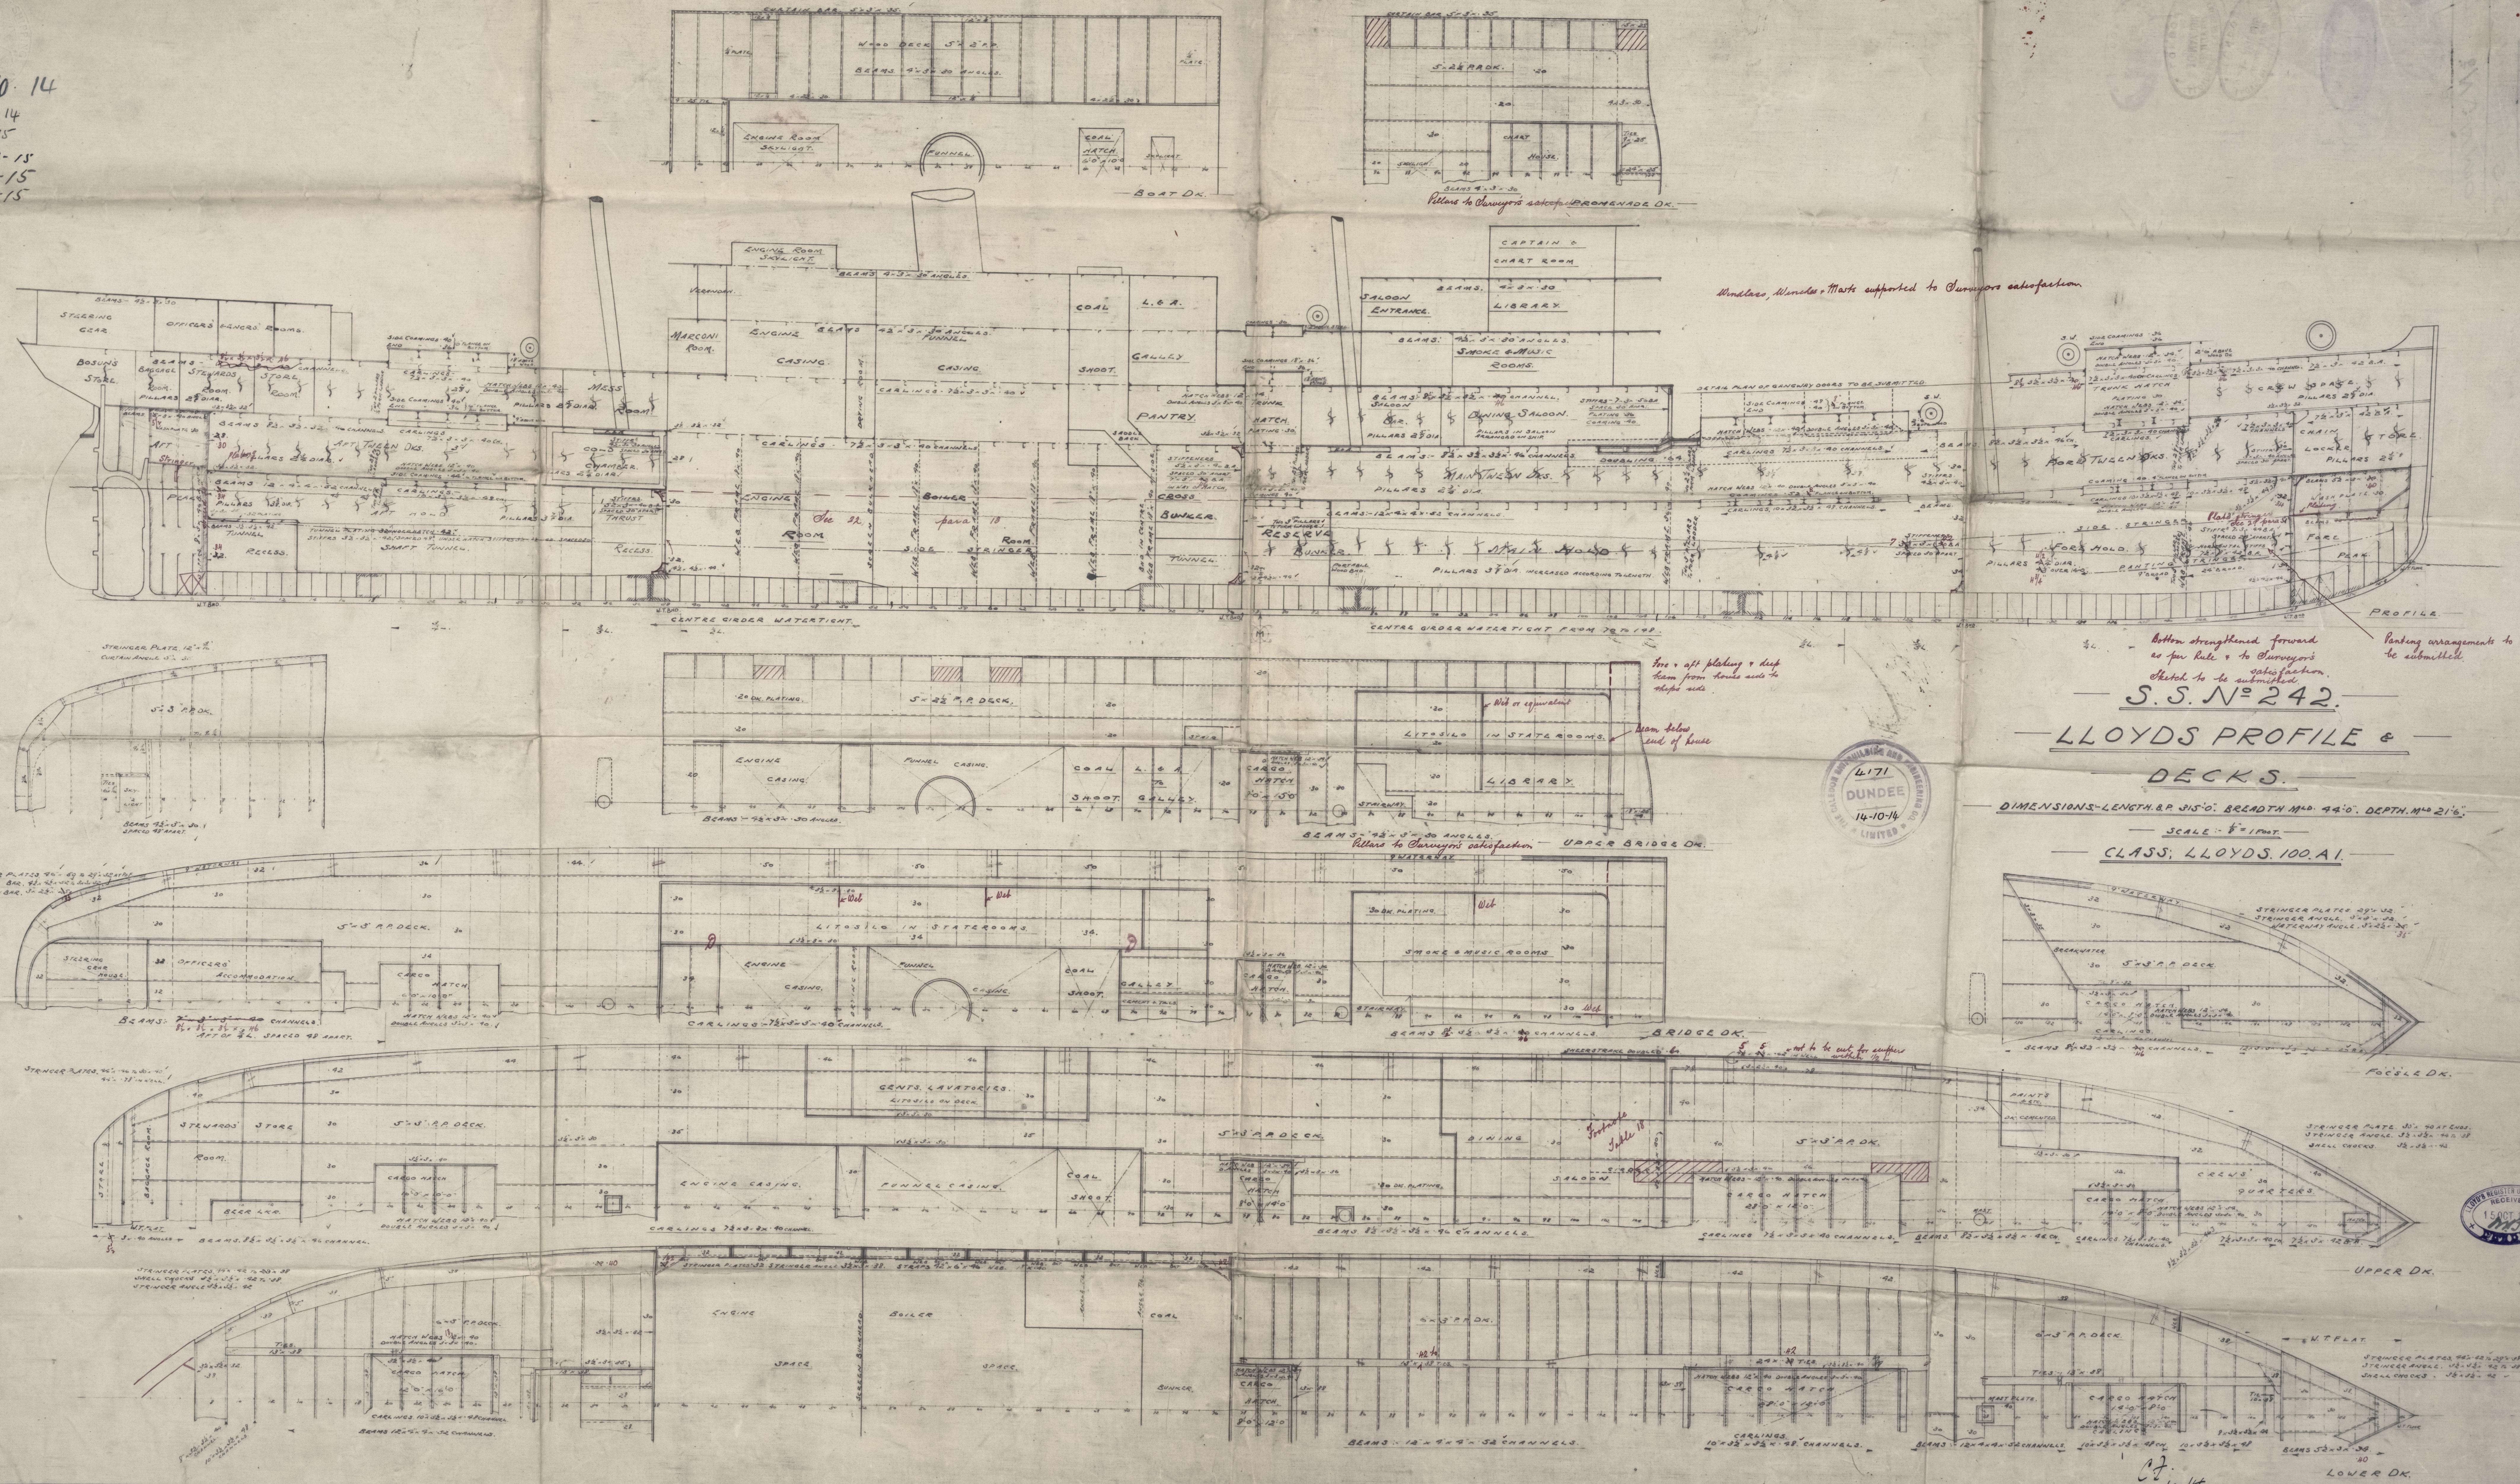


PROFILE & DECK PLANS
CALEDON S.B. & E.C. L^{td}

N^o 242

S.S. "AGUILA"

DUN. RPT N^o 8046.

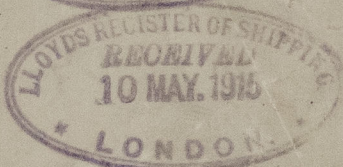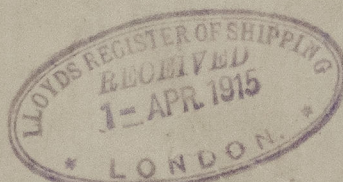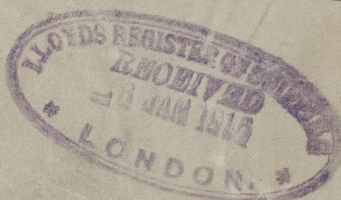

© 2021

Lloyd's Register
Foundation

WL 0156