
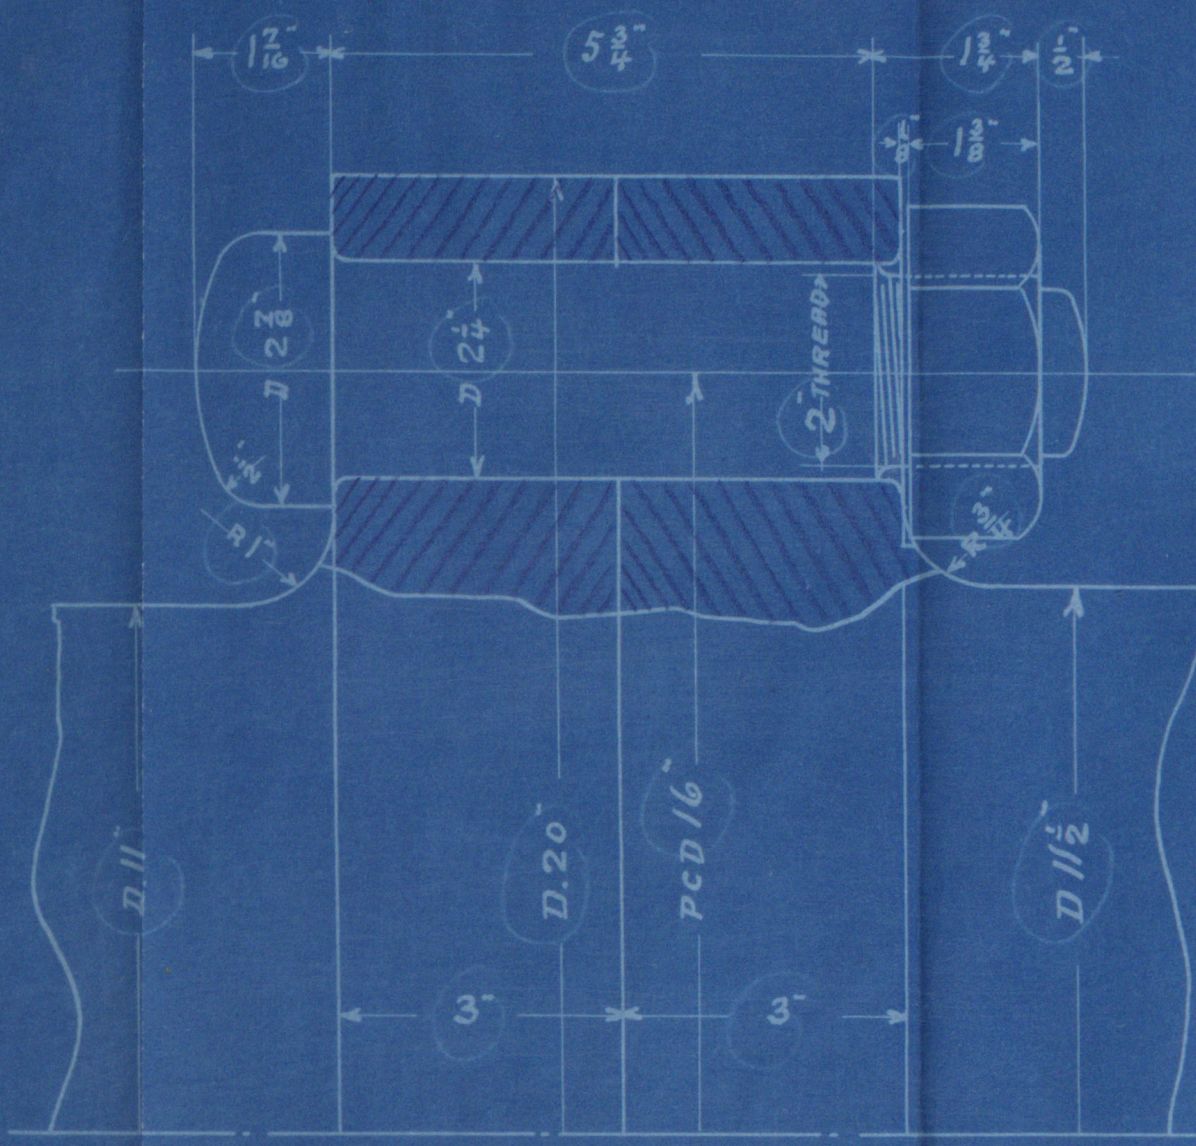
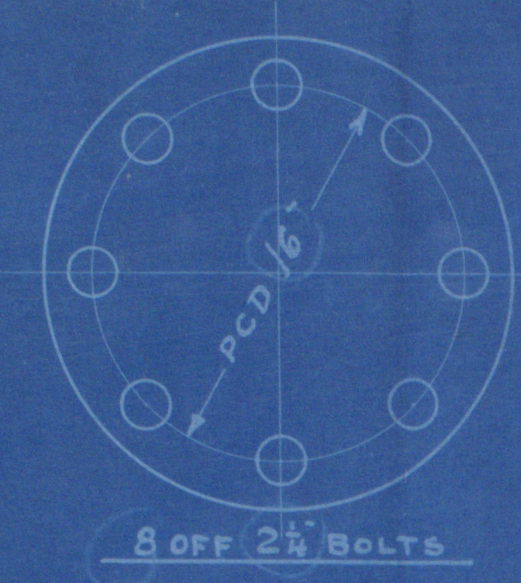
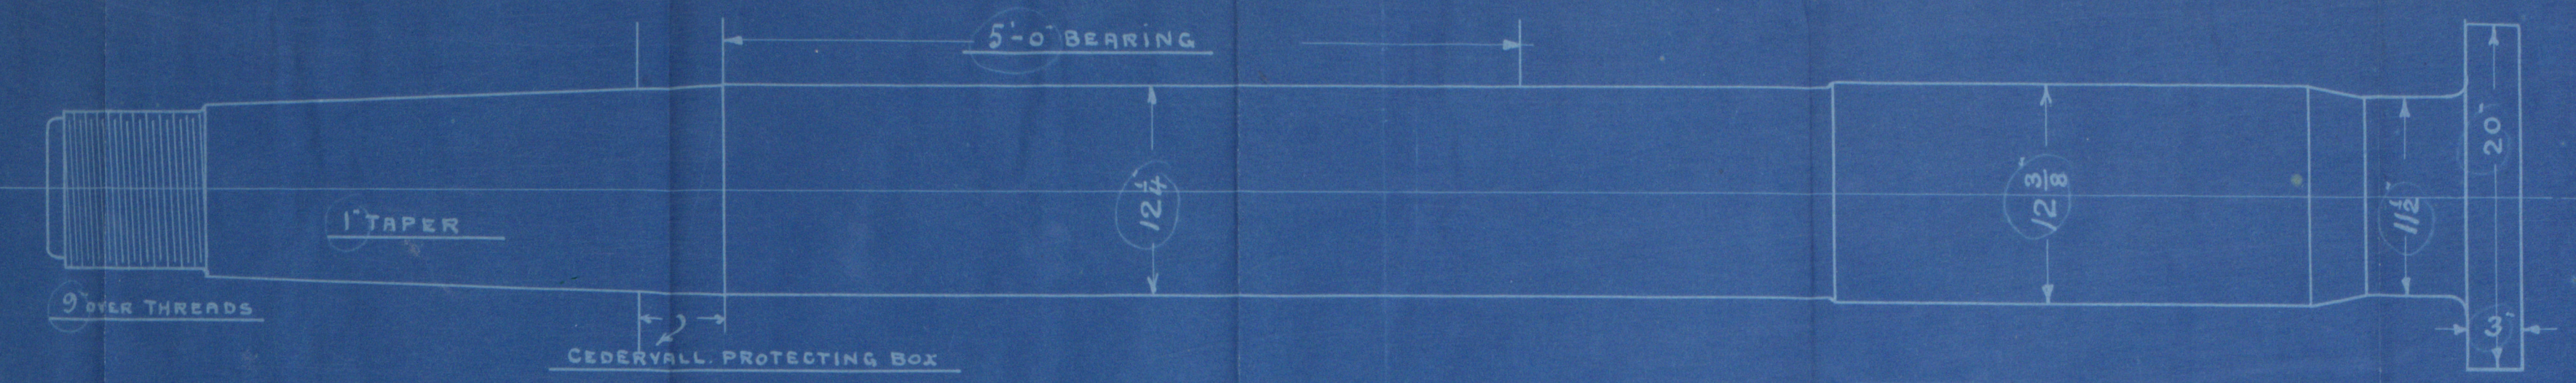
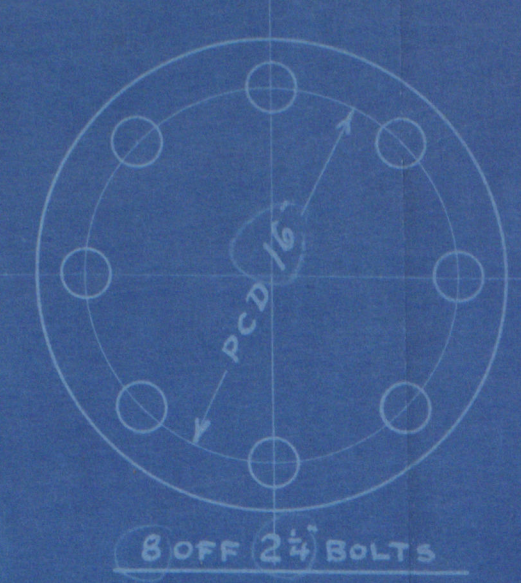
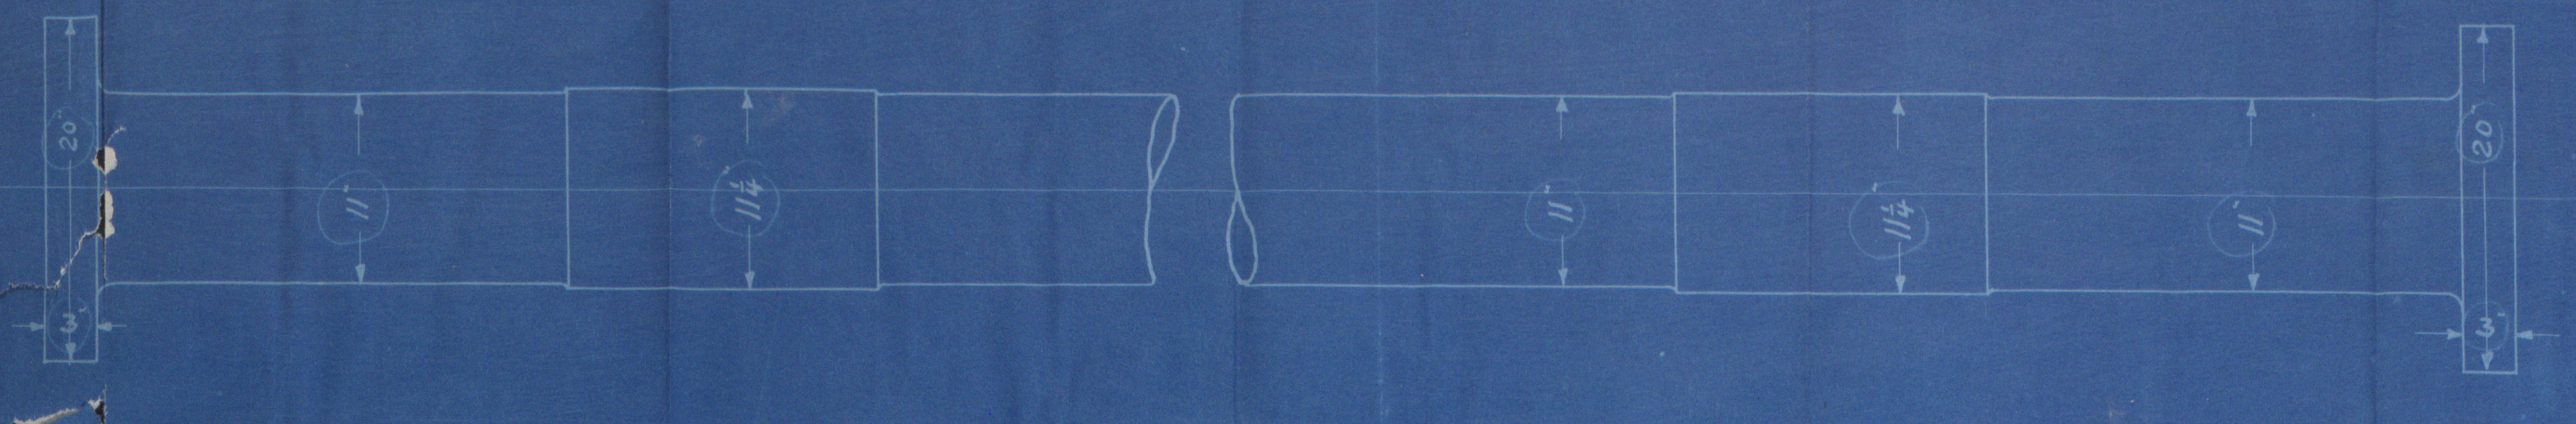
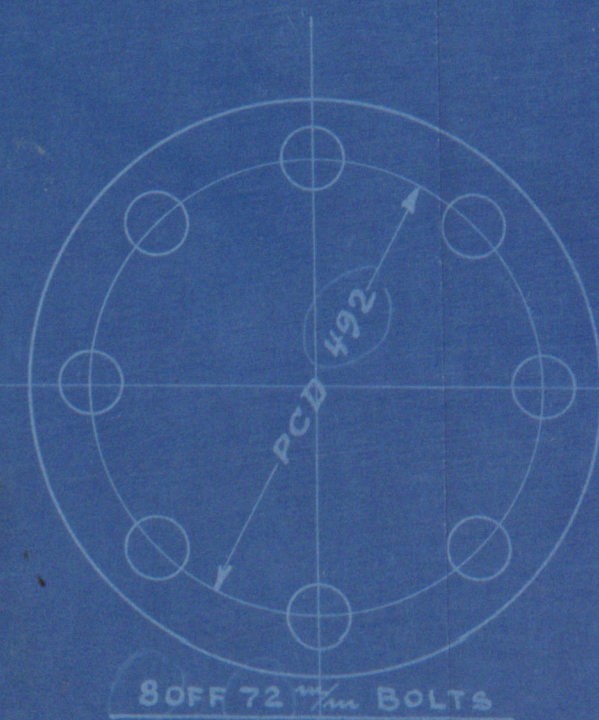
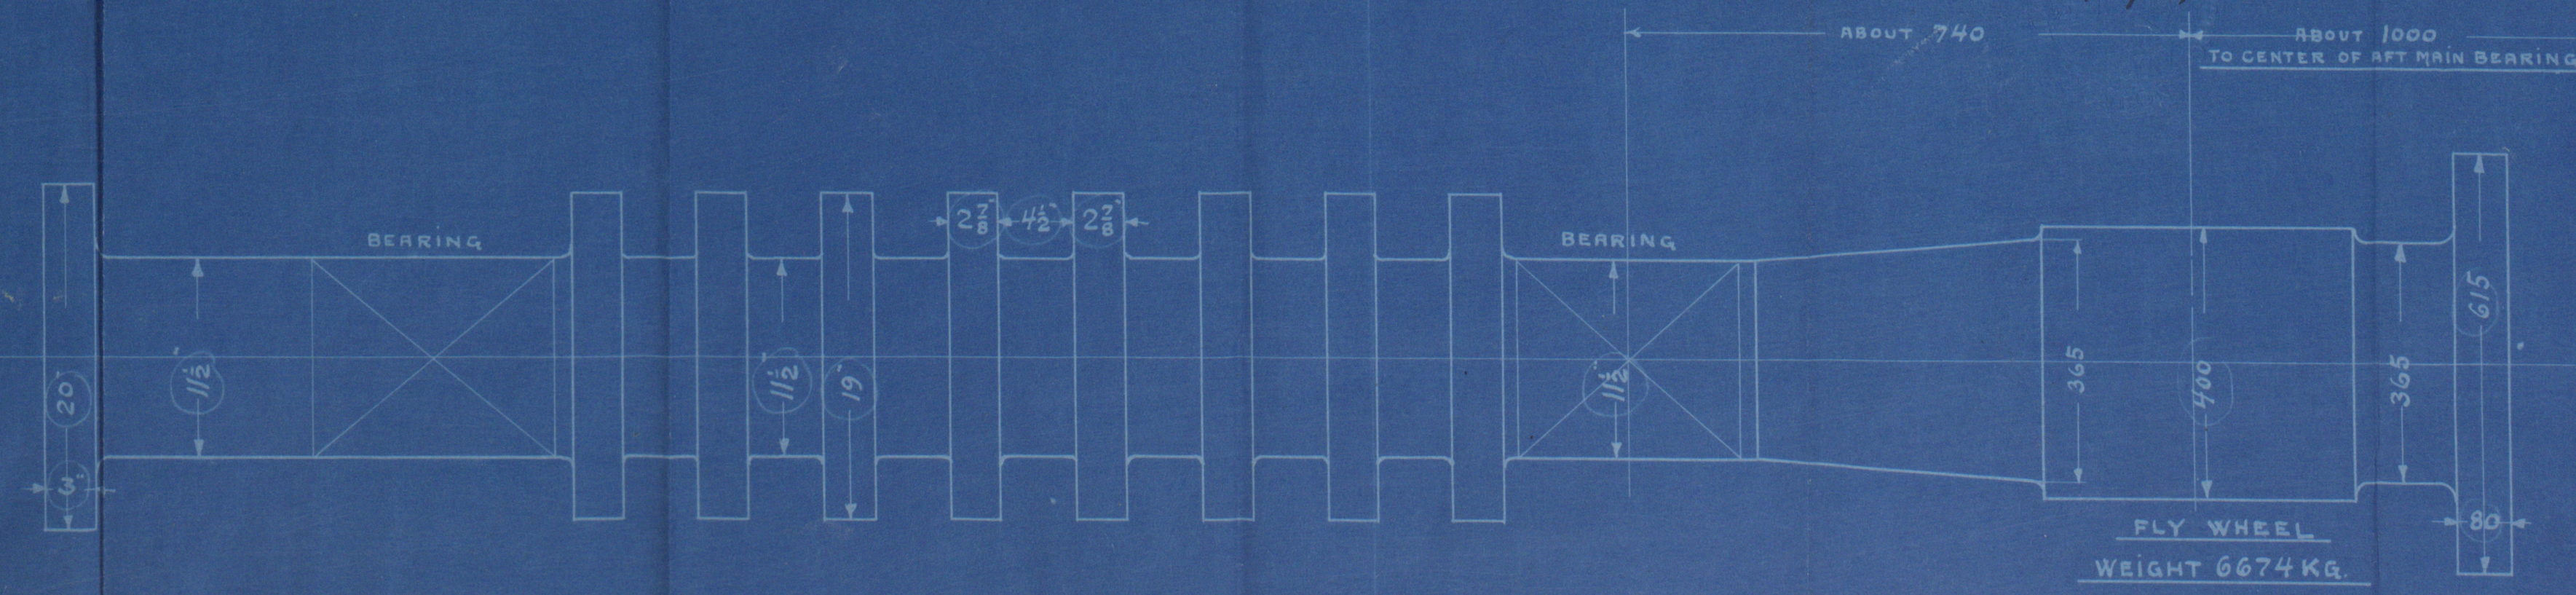
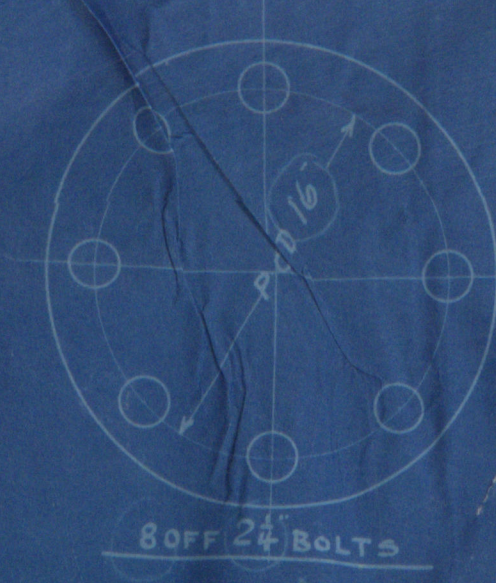


24453

29/6/17

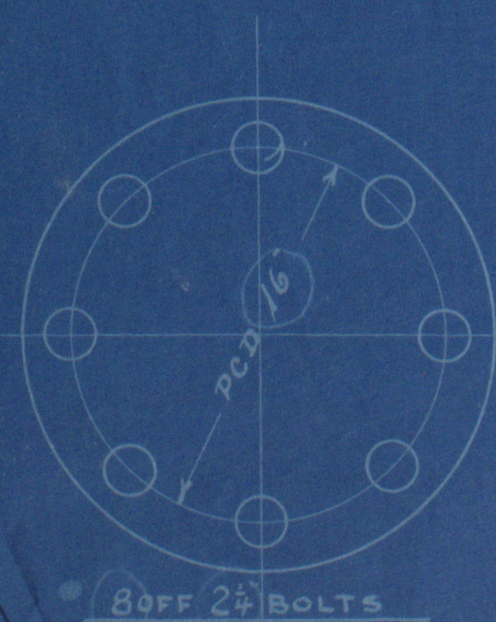


SHAFTS FOR TS N° 313

6 CYLINDER FOUR STROKE DIESEL ENGINE
 CYL DIAM 23 1/4" ENG M 590 M
 STROKE 35 7/8" " 900 M
 DIAM OF PROPELLER 11'-3"


AKTIESELSKABET
 BURMEISTER & WAIN'S
 MASKIN & SKIBSBYGGERI
 3-12-1915 N° 24453

AKTIESELSKABET
 BURMEISTER & WAIN'S
 MASKIN & SKIBSBYGGERI
 8-6-1917

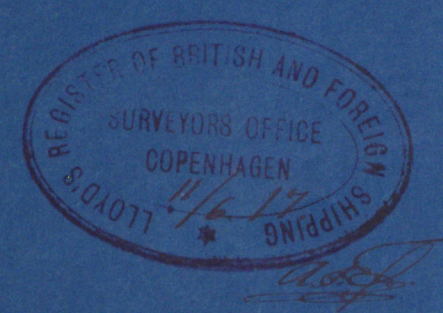

Plan of
Shafting
for Twin Screw
Diesel Engine Vessel
Yard No. 313
to be built by

AKTIESELSKABET
FREDERIKSBERG & WAIN
MASKIN- OG SKIBSBYGERI

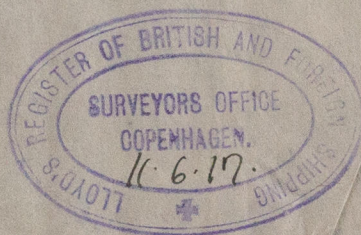

M/S "LIMA." Yard No. 313. Cp. No. 5545.



© 2019

Lloyd's Register
Foundation