

Heating surface 1054 square feet.  
 Grate 45 "  
 Working pressure 181 lbs per sq. inch.  
 Hydron 19 "

Material: Siemens-Martin-Steel  
 Shell plating, butt straps and girders: Tensile strength 26.7 ± 3.5 tons per sq. inch.  
 Elongation 22.5 per cent.  
 All the other material: Tensile strength 24.1 ± 2.7 tons per sq. inch.  
 Elongation 25 per cent.  
 All stay bolts with nuts and washers; material: Feinkornisen  
 Tensile strength 25.4 ± 2.6 tons per sq. inch.

Joh. C. Tecklenborg & C.

13/10/08





# Steel Donkey Boiler for ship 230.

To be classed 100 & 1 steel

Bremenhaven-Großmünden.

Fig: 301.

1:10.

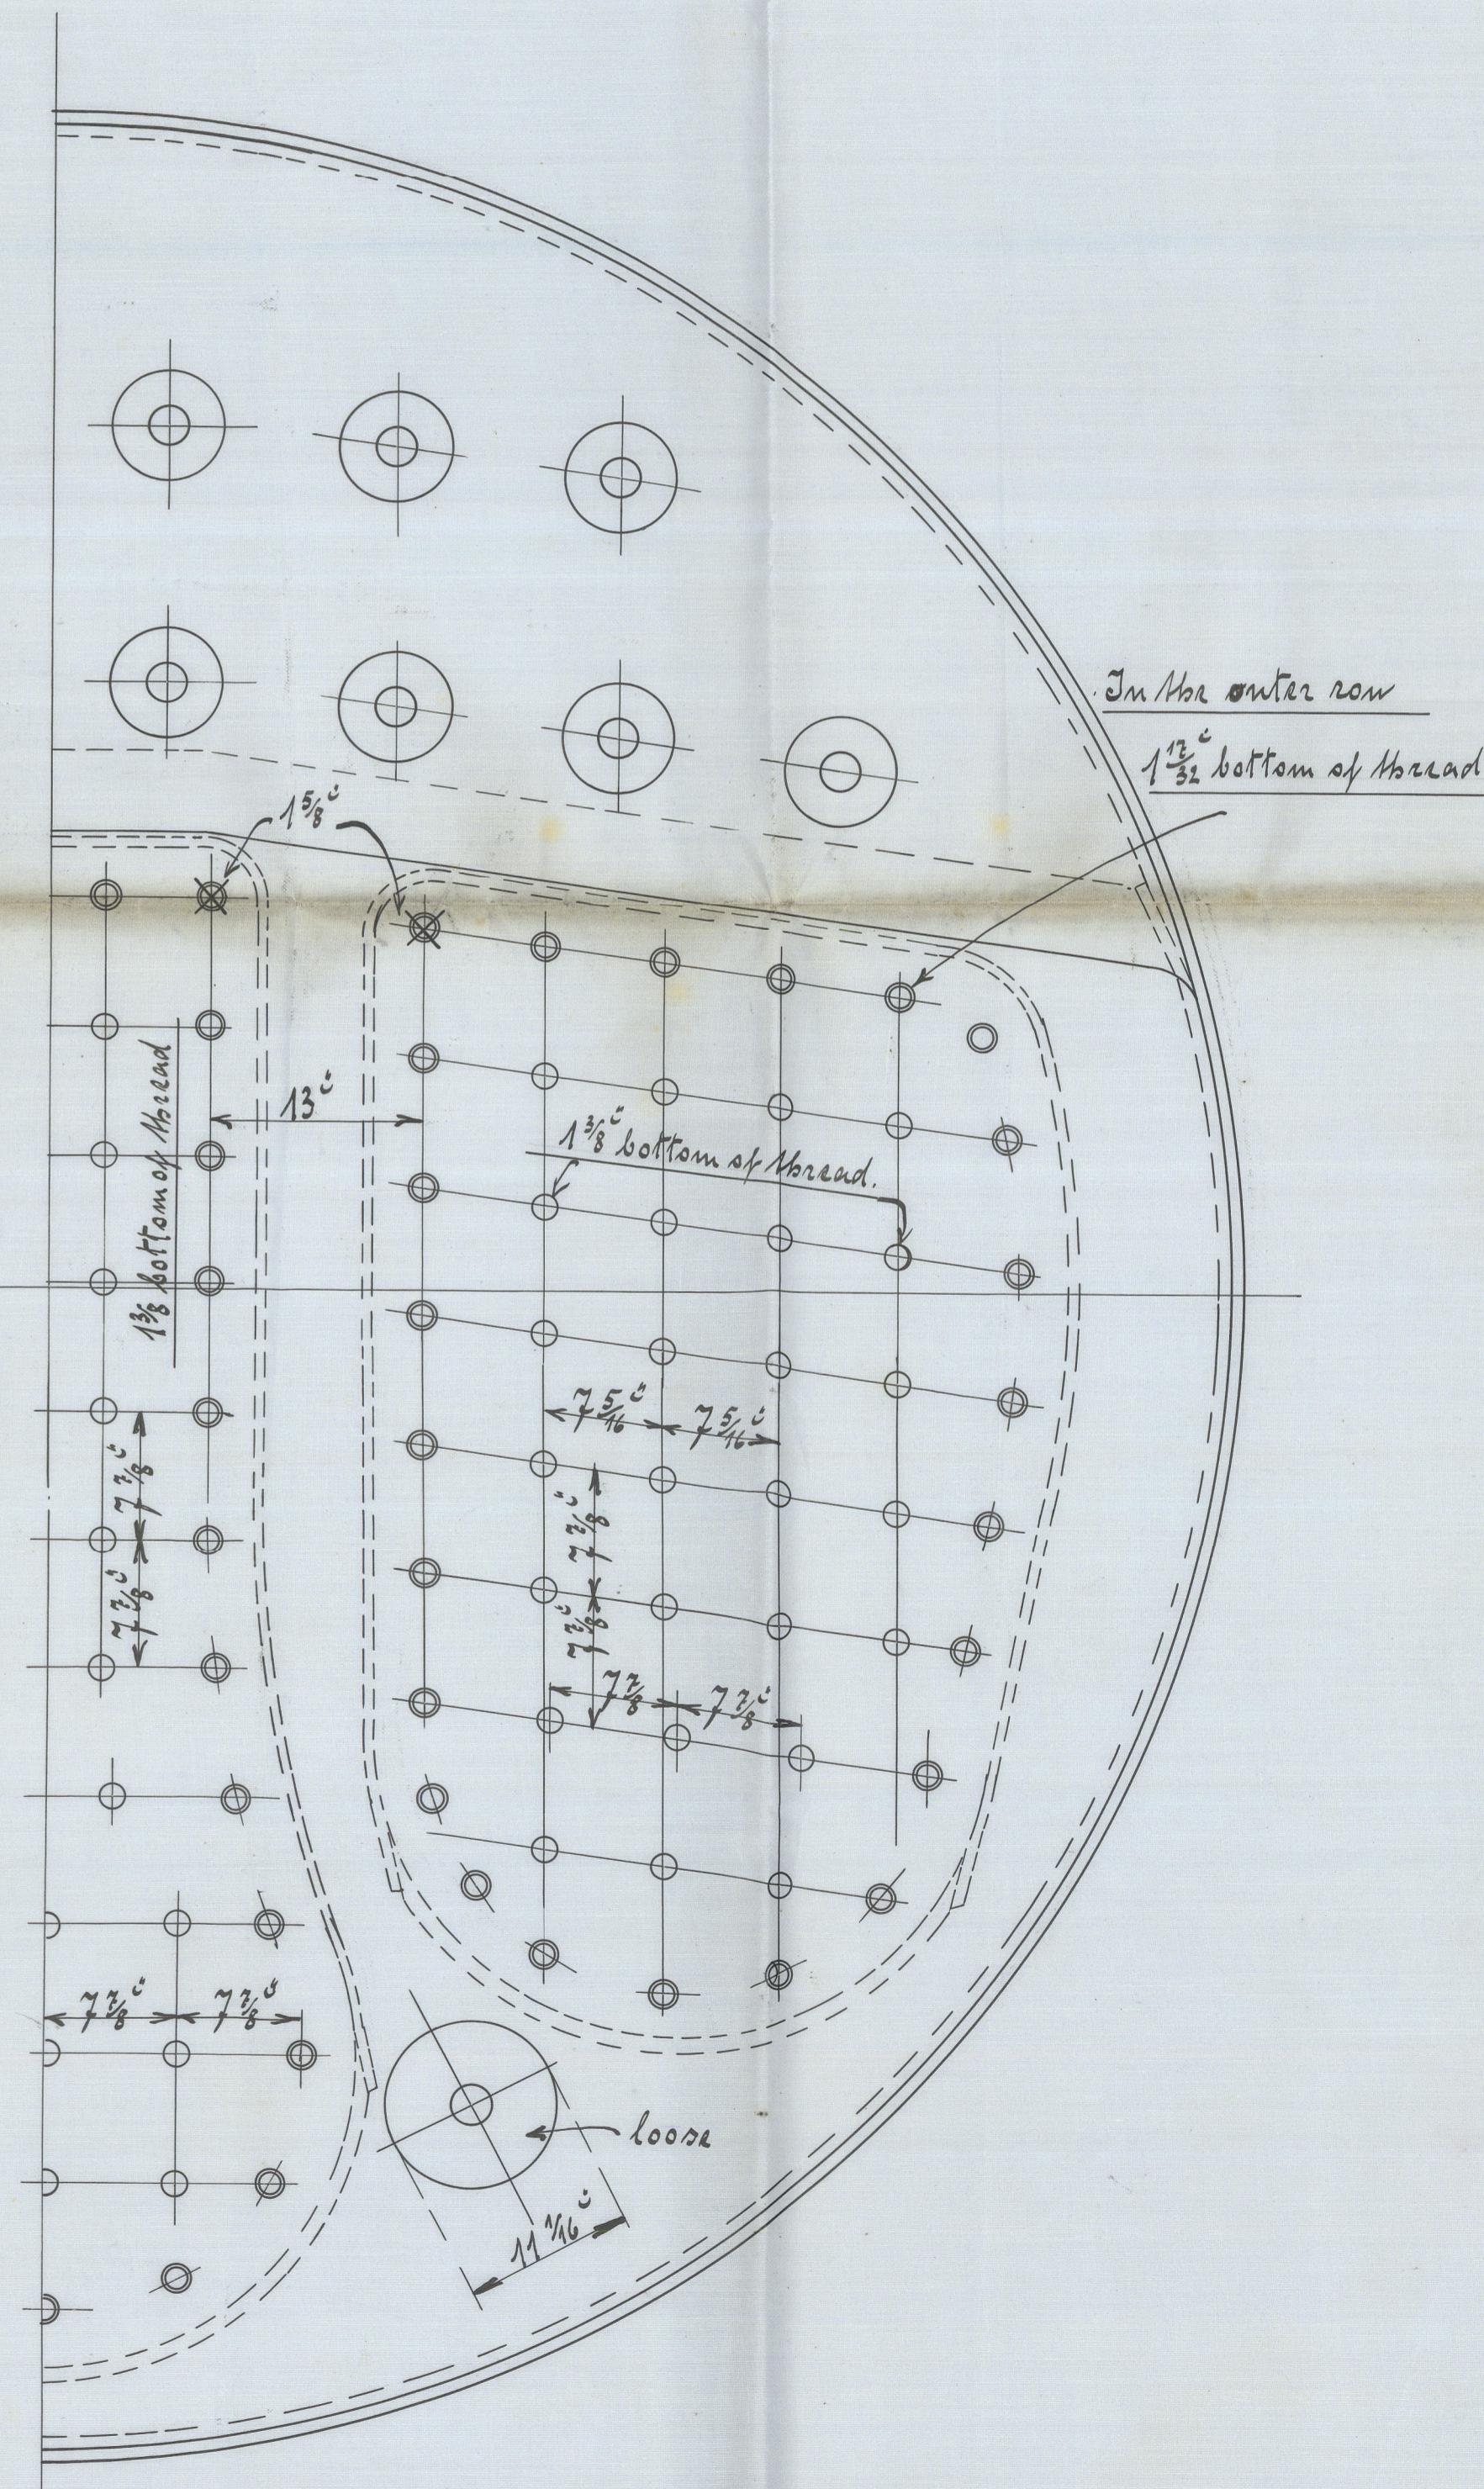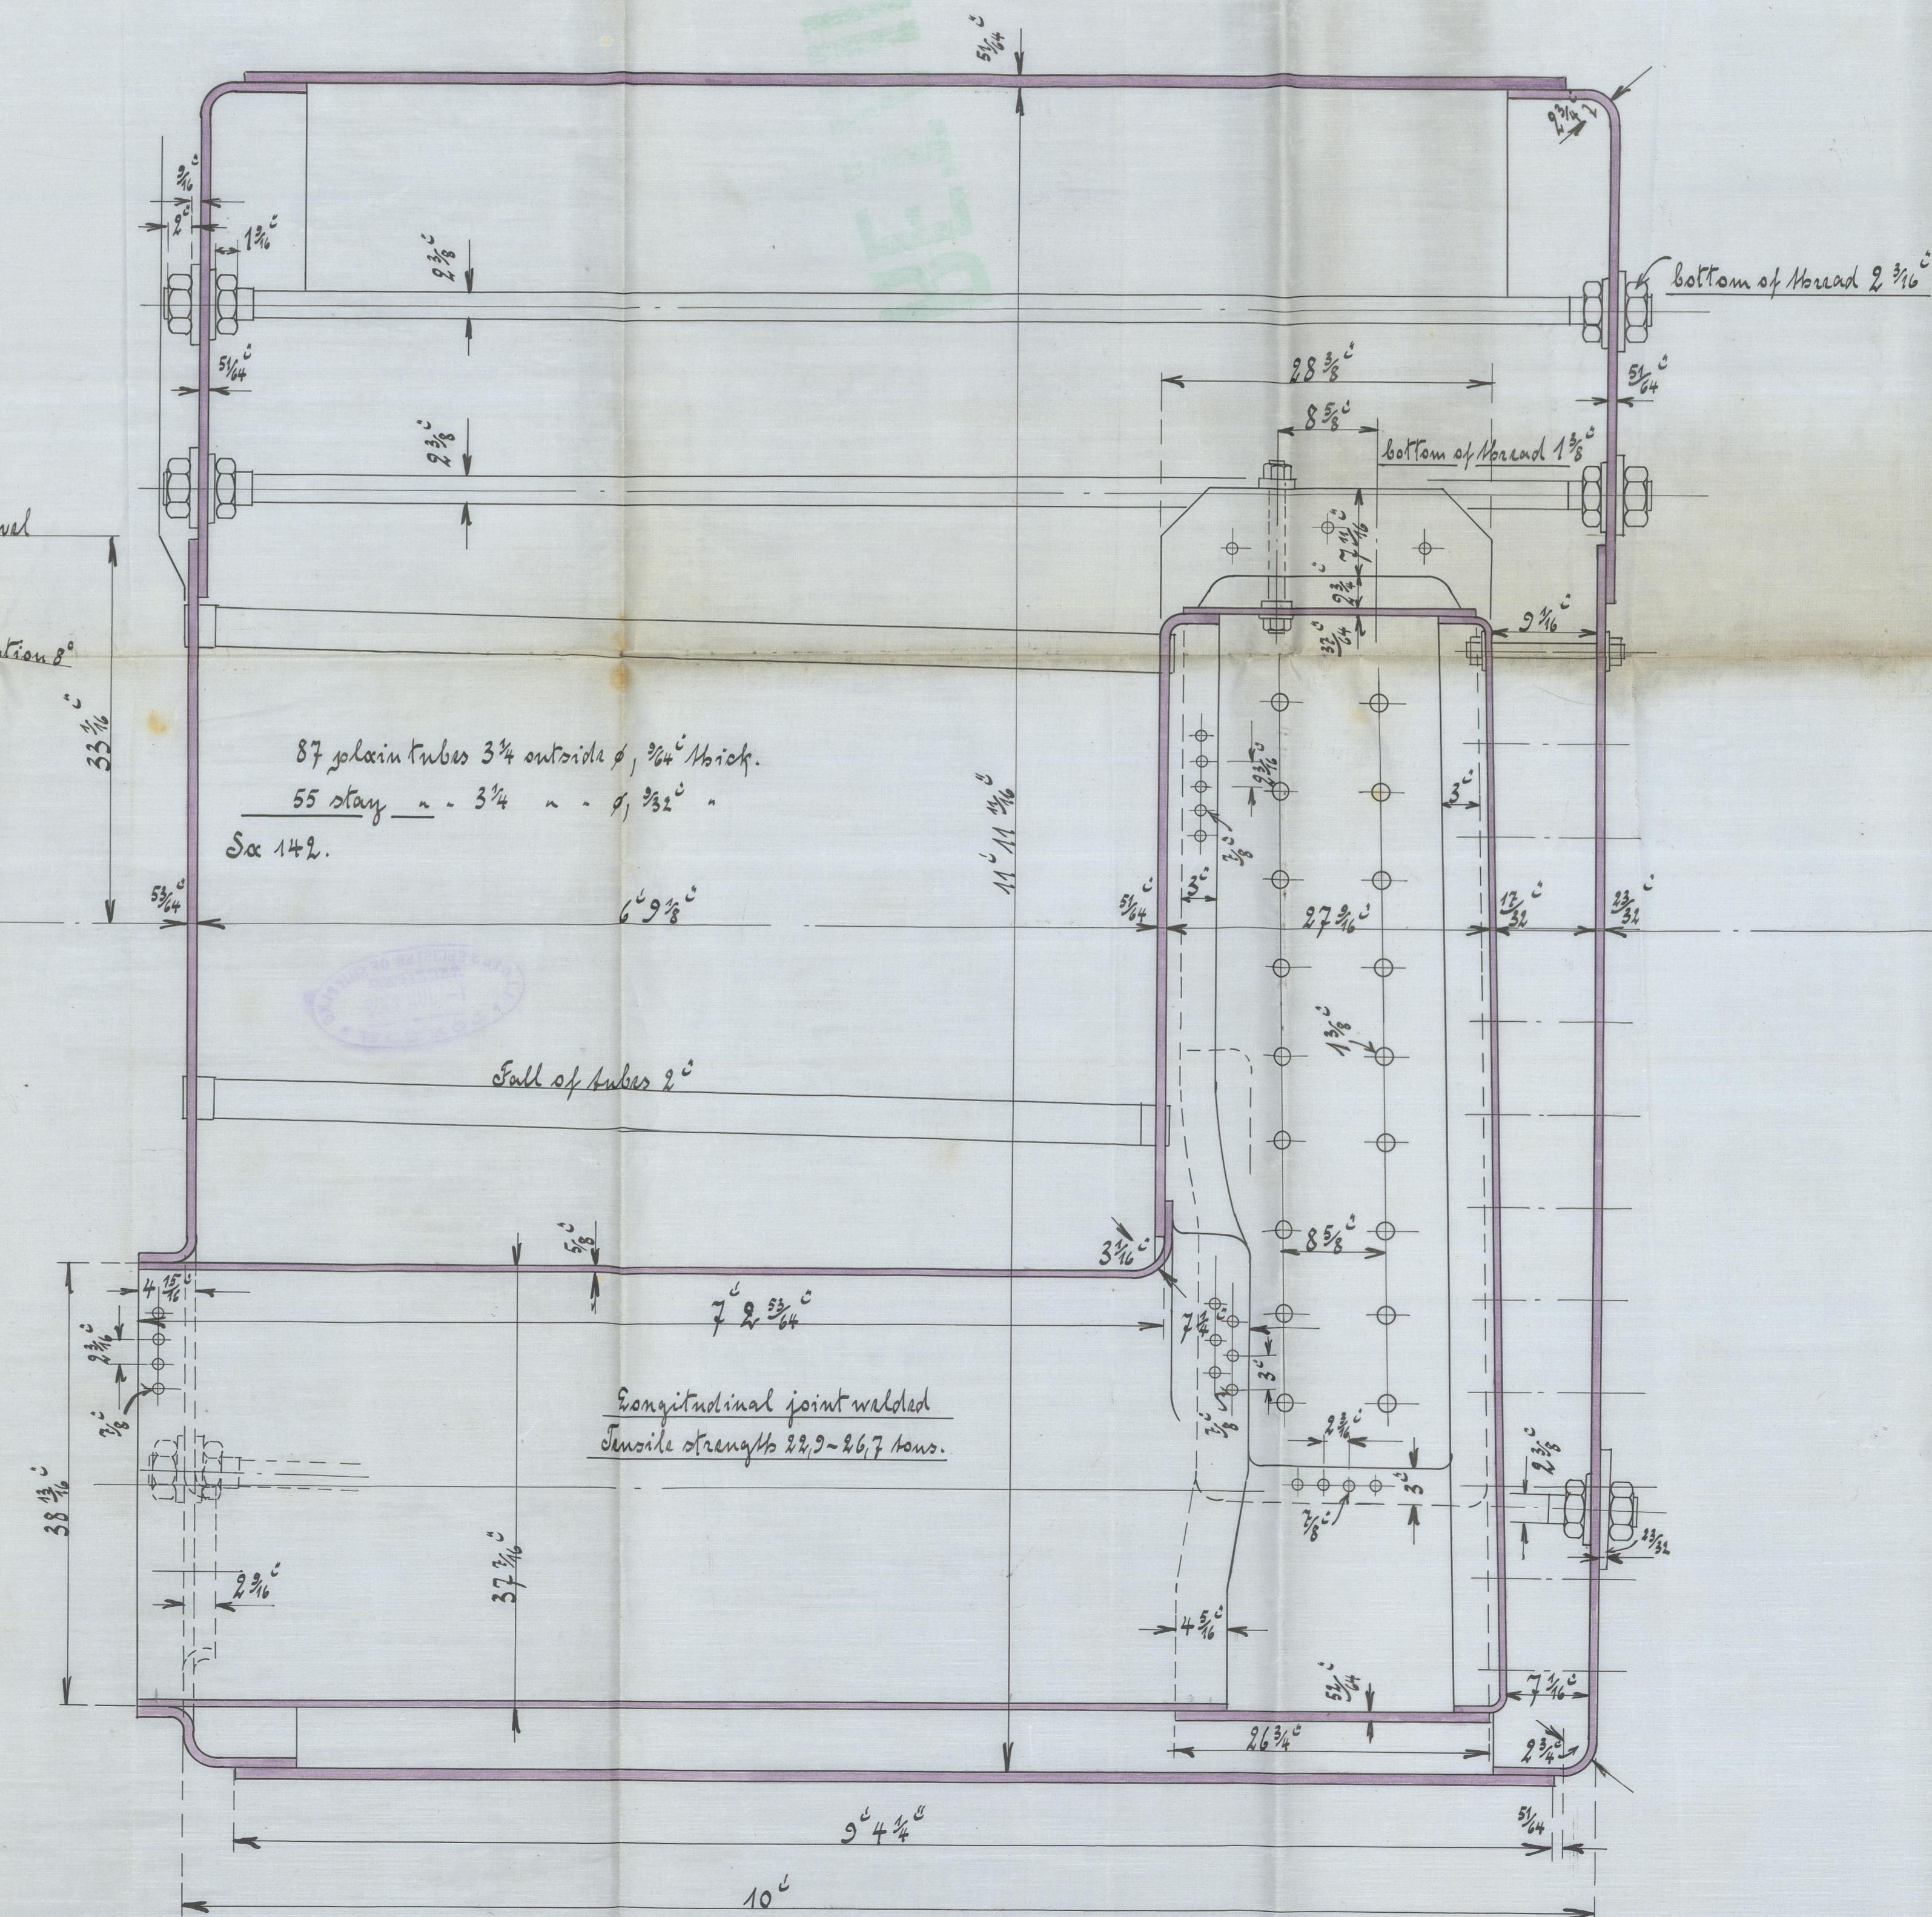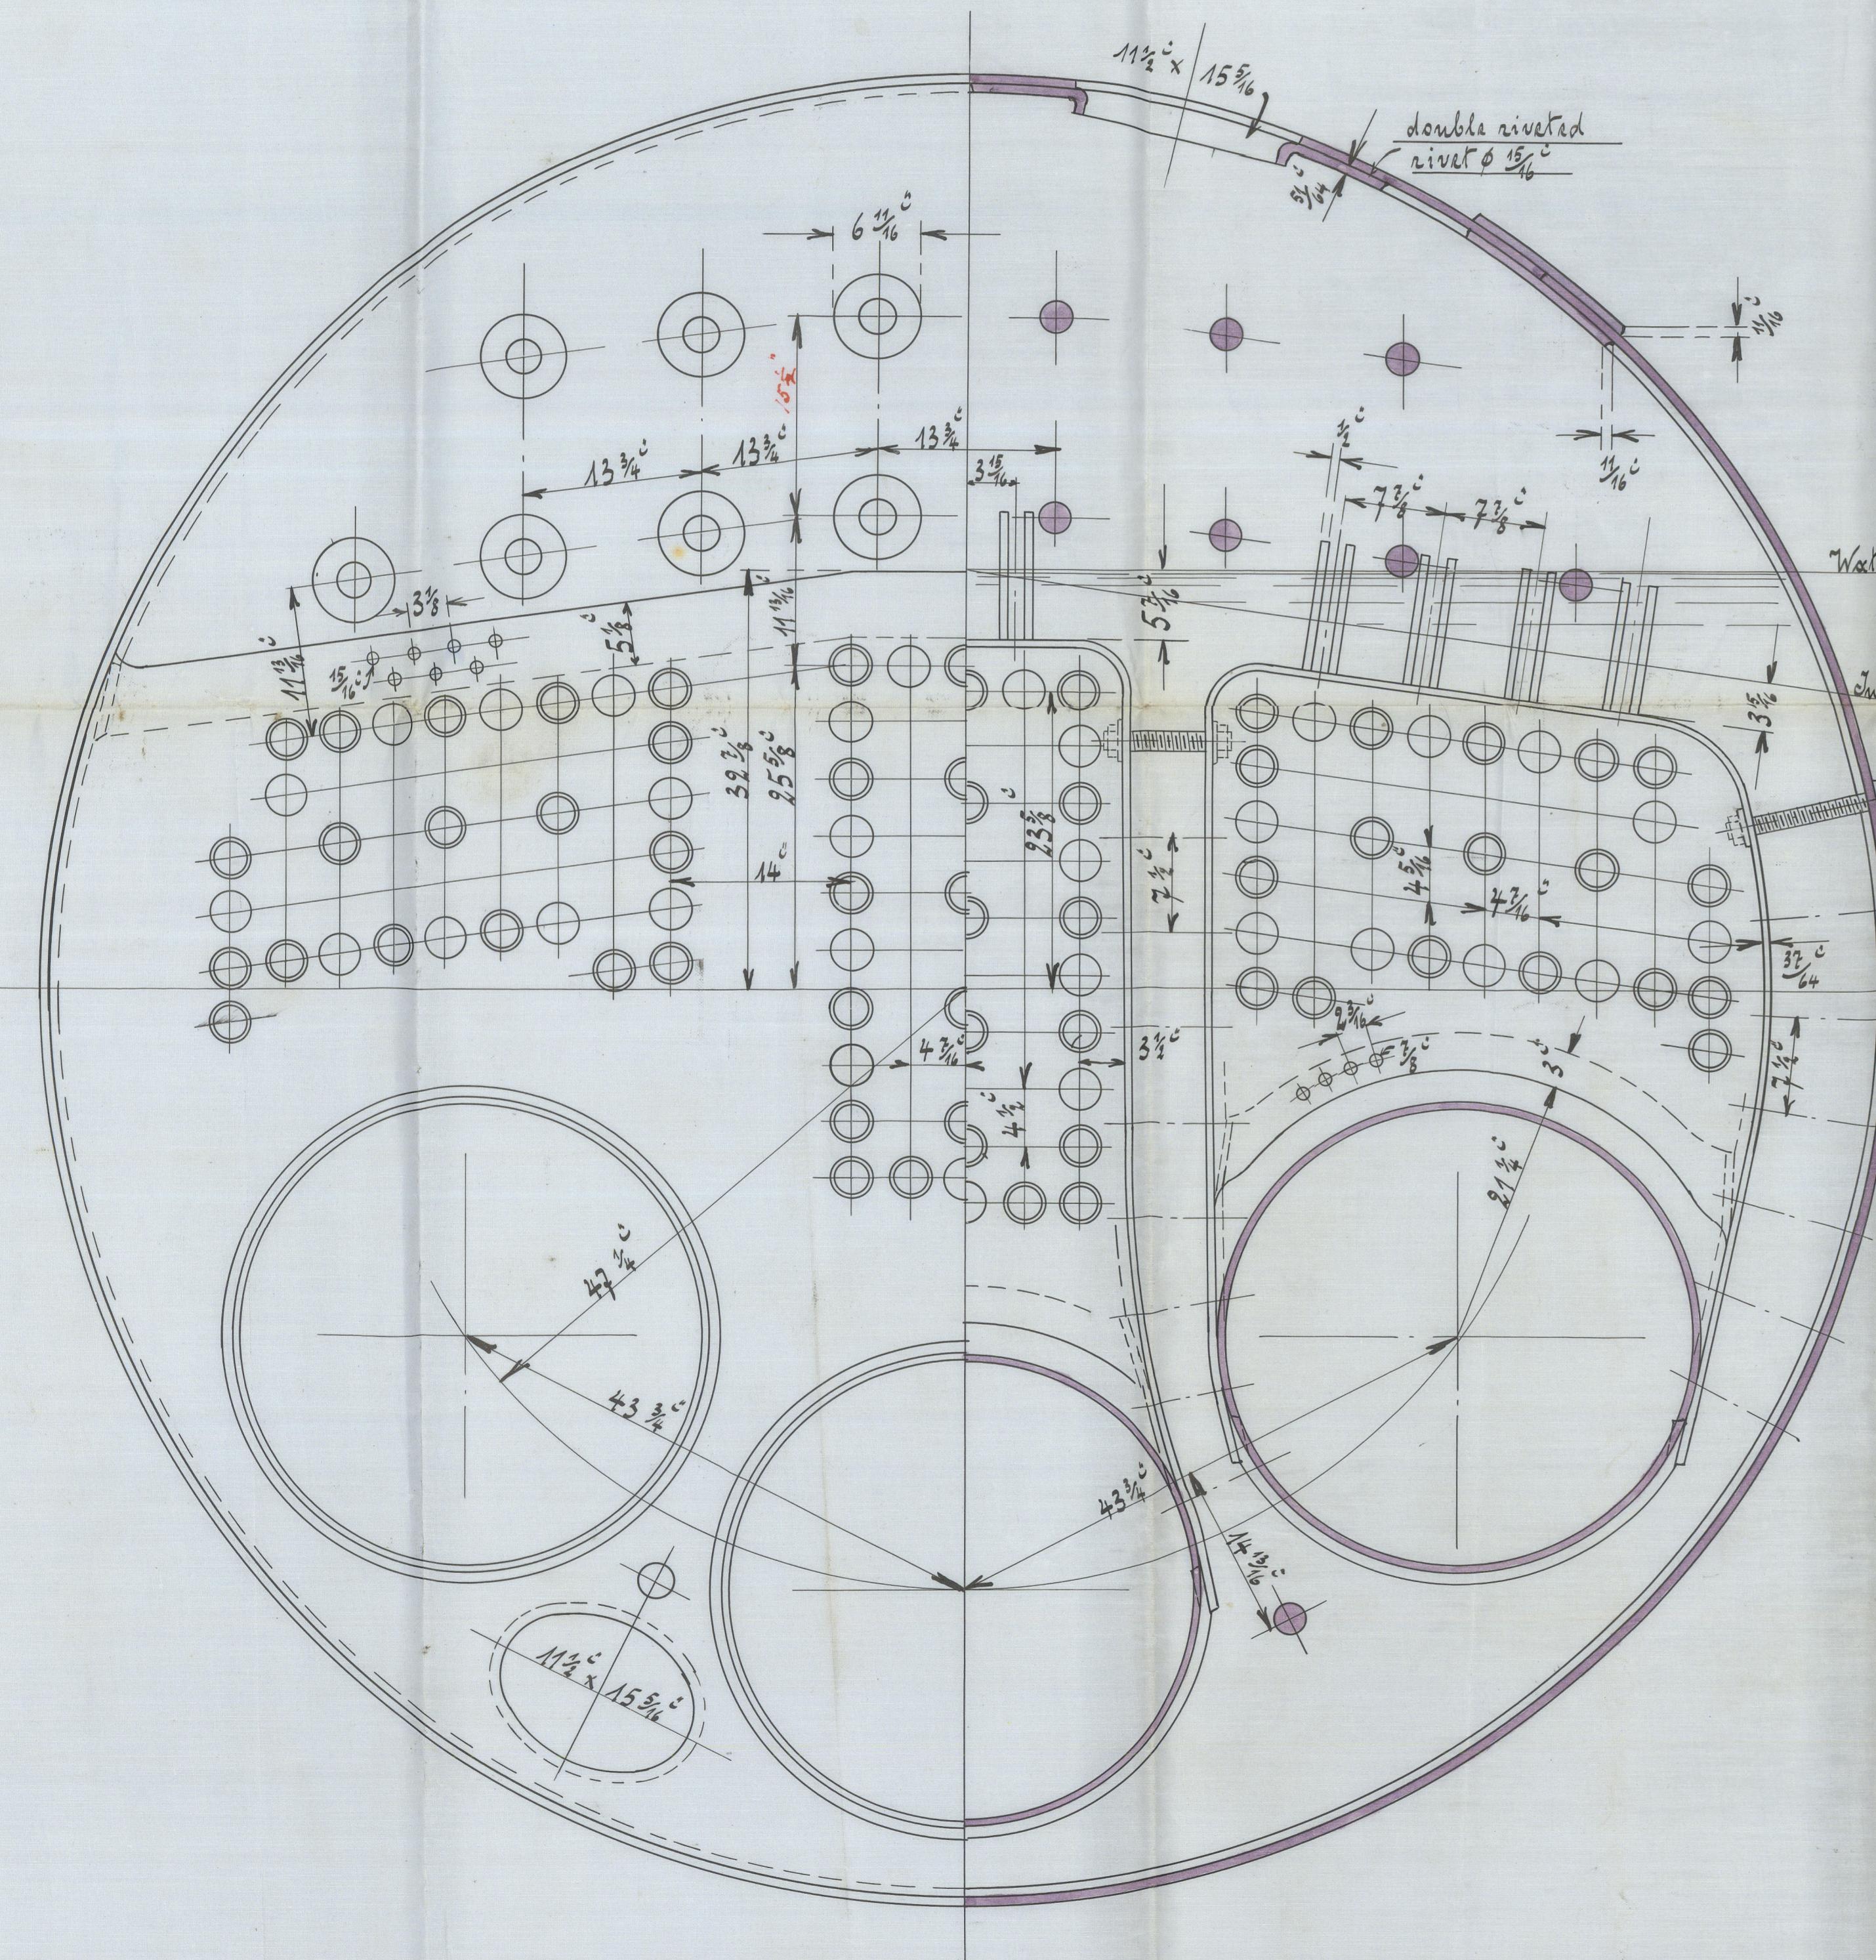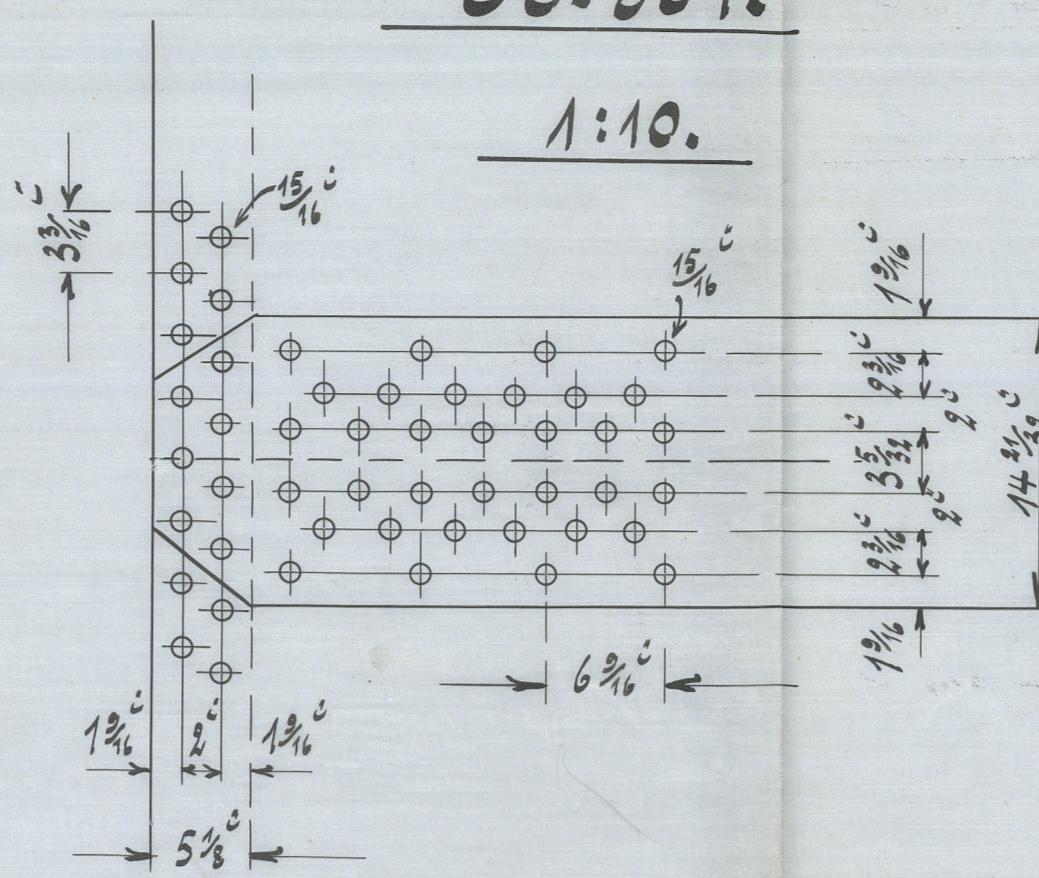

11046 - 0148

