


SHIP N° 1198

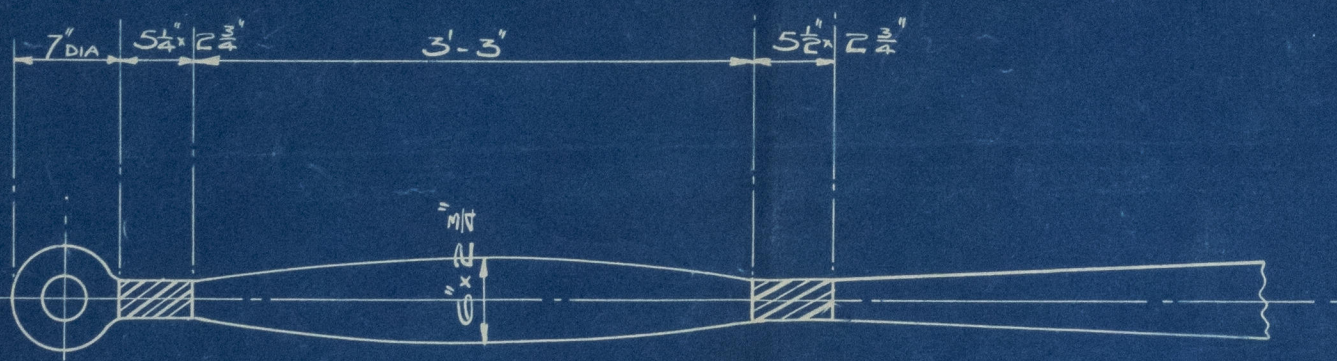

L.H. 3/6/25

DRAWN BY *CSK*
TRACED BY
CHECKED BY *pm*
12.5.25

$$12 \mid 5 \mid 25$$

JAMES POLLOCK, SONS & CO. LTD.
SHIPBUILDERS & ENGINEERS,
3 LLOYDS AVENUE,
LONDON E.C. 3.

20" x 20"

Gas Collock Lons & P^r

N^o 1198

Stem frame & propeller.

M/V "Maimuna"

London Report No. 89.629

RETAIN

RETAIN



© 2021

Lloyd's Register
Foundation

W1100-0053