
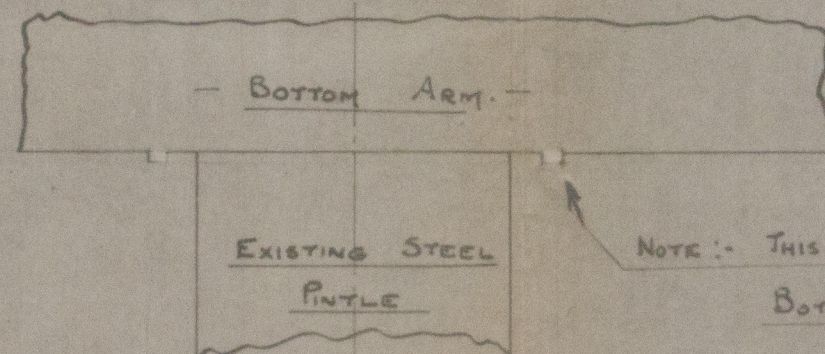


PROPOSED NEW BUSHES ON BOTTOM PINLE,
AND IN STERN FRAME

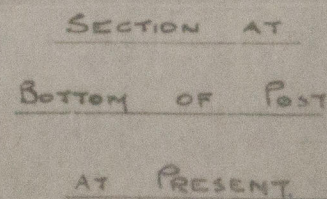

NOTE :- THIS PORTION TO BE CHIPPED OFF
BOTTOM OF BOTTOM ARM TO
ALLOW FLANGE OF NEW BUSH
TO COME AGAINST ARM.

CORABELLA

NWC. RPT. 97392

SKETCH "C"

April 1939

Gudgeon Bush & Line on Rudder Pintle



© 2020

Lloyd's Register
Foundation

W1168-0207