


N^{os} 634 & 5.

GENERAL ARRANGEMENT
SINGLE SCREW MOTORSHIP.

SCALE 1/8 INCH = 1 FOOT.

DIMENSIONS

LENGTH 295'-0" L.W.L. 290'-0" B.P.H.L.
BREADTH EXTREME 45'-0"
DEPTH MOULDED 17'-7" SECOND DK
25'-7" SHELTER DK
DOxford OPPOSED PISTON BALANCED OIL ENGINE
5 CYLS. 560 MM x 1680 MM.

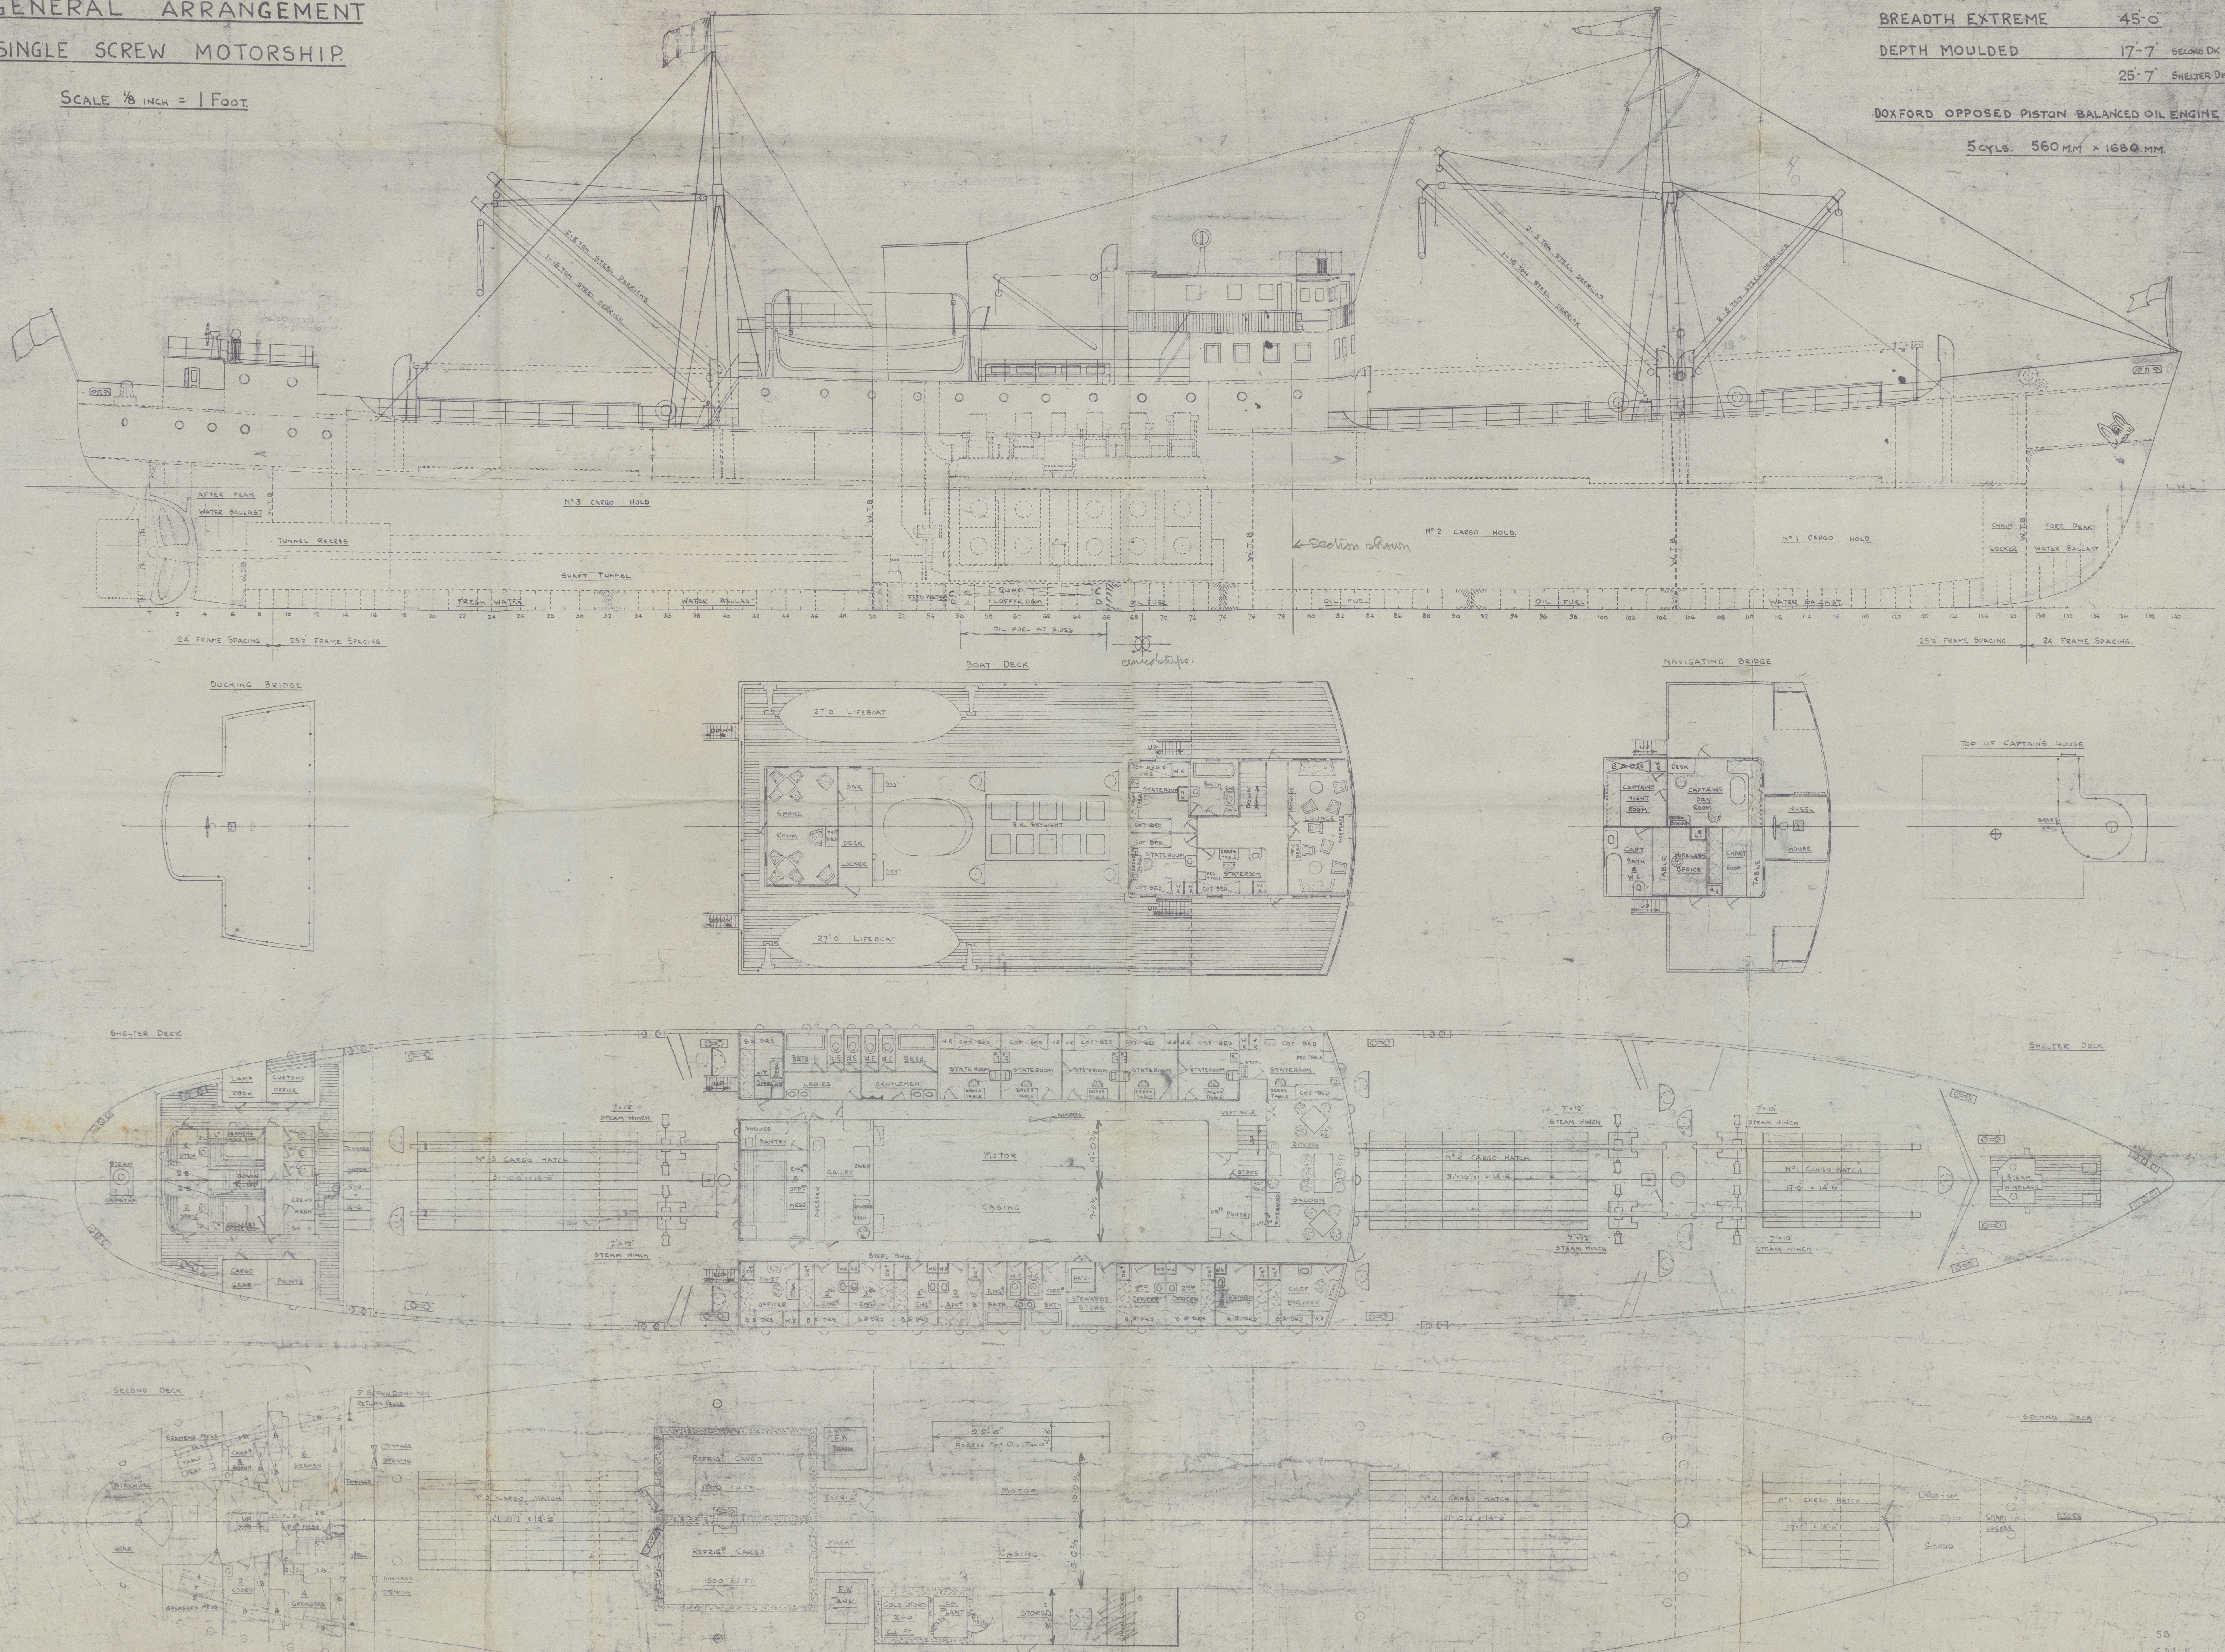

58
634-5
11/1/37

W1192-0046

POZARICA

Gen
Angl
604

Not an
affd Jan

Pozarica

Sld. 32275.

General

Aug 2021



Lloyd's Register
Foundation