

Hull report No. 51855



# S.S. "ST. SUNNIVA"

DIMENSIONS: 252' 6" x 35' 2" x 23' 10"

SCALE: 1/8" = 1 FOOT

ARRANGEMENT AS RESCUE SHIP

AMOS & SMITH LTD.  
ENGINEERS  
ALBERT DOCK WORKS  
HULL

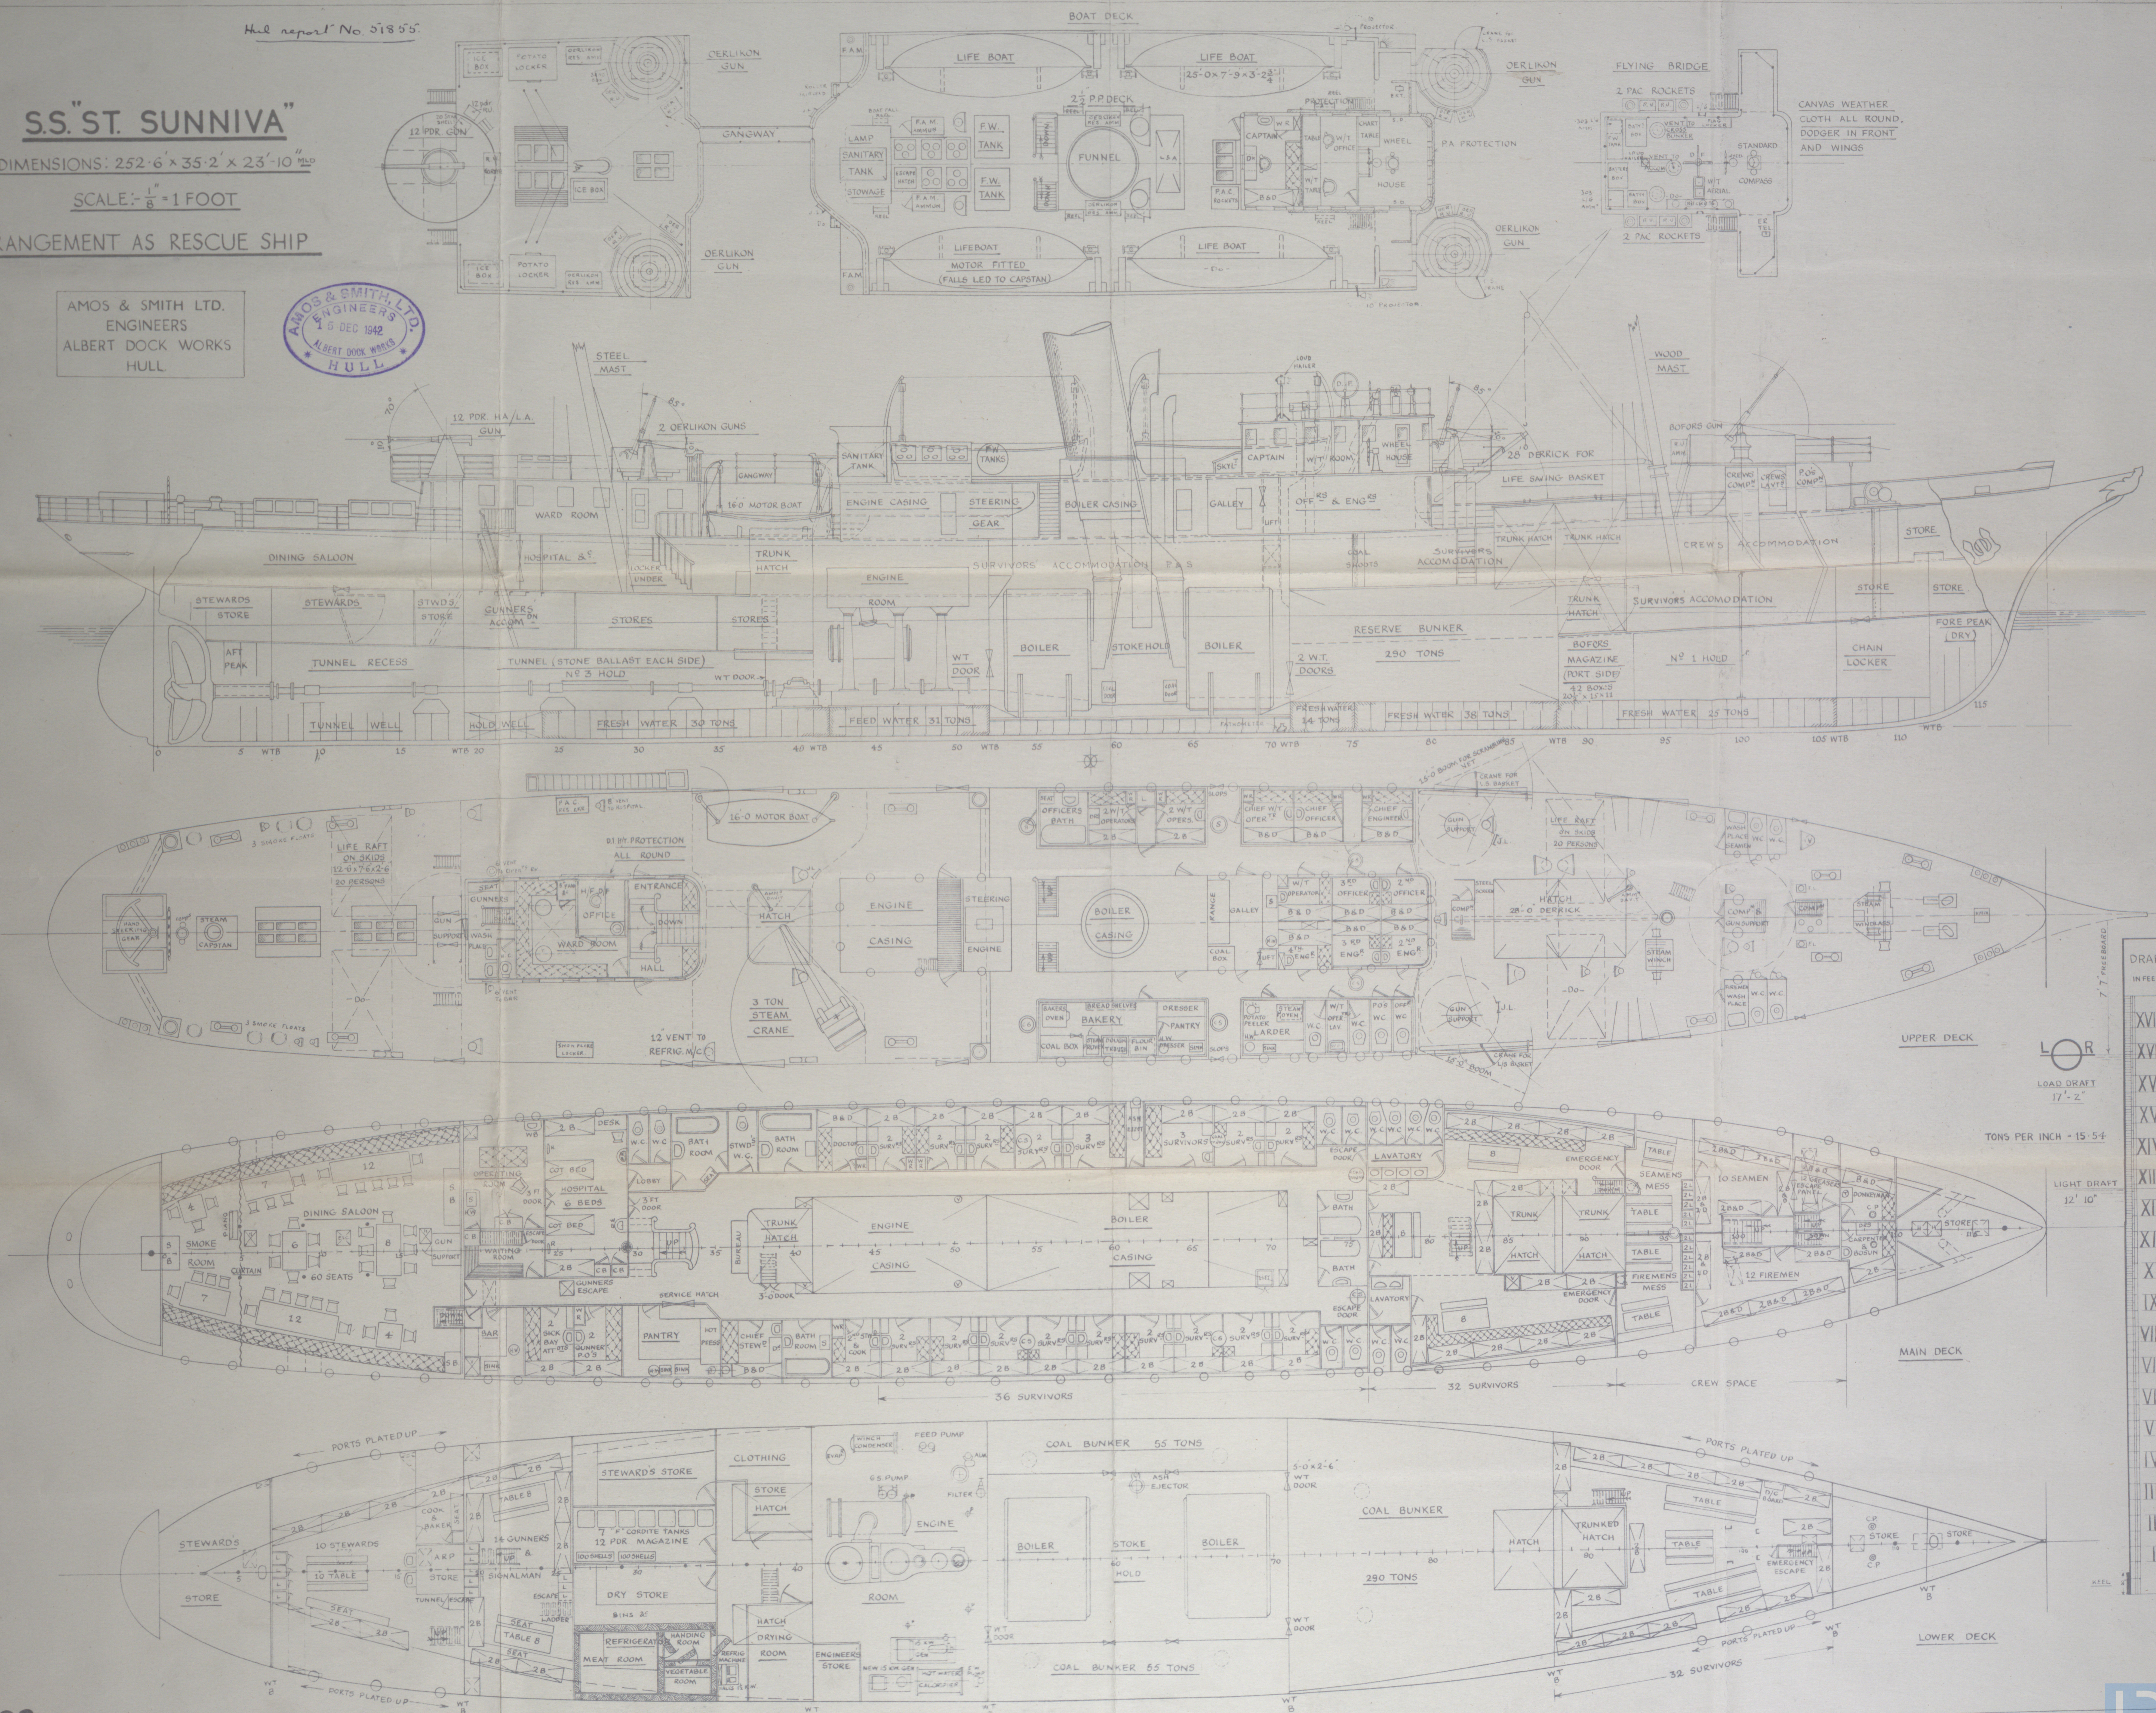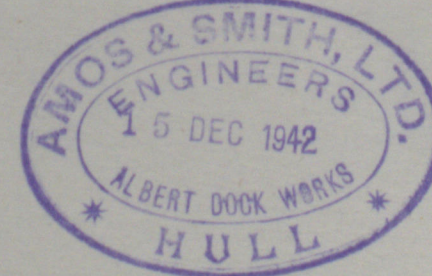

DRAFT IN FEET	DISPLACE- MENT TONS	DEAD WEIGHT TONS
XVIII	2500	1000
XVII	2300	900
XVI	2100	800
XV	1900	700
XIV	1700	600
XIII	1500	500
XII	1300	400
XI	1100	300
X	900	200
IX	800	100
VIII	700	0
VII	600	
VI	500	
V	400	
IV	300	
III	200	
II	100	
I	0	