


# SHAFTING.

## N<sup>o</sup> 723.

23459.

2/10/30

JOINS MICHELL'S  
THRUST SHAFT

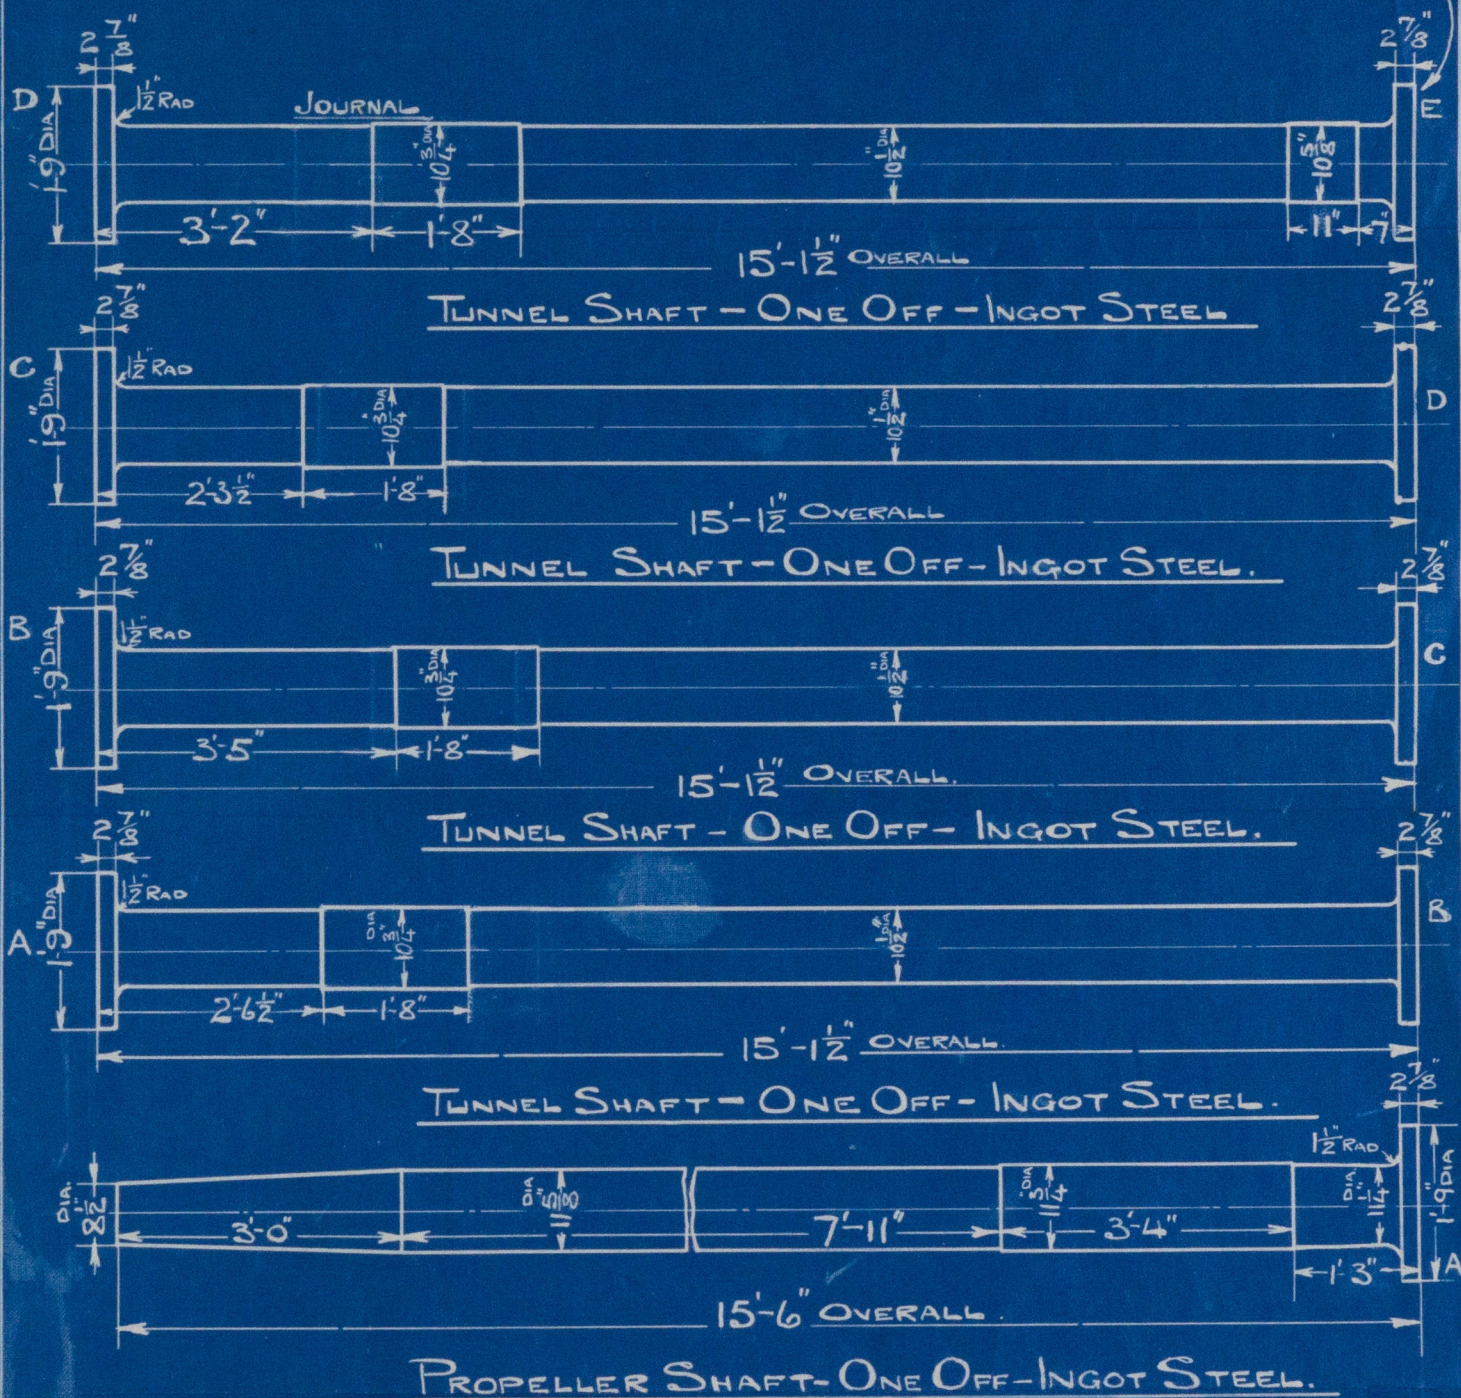

### NOTES

PROPELLER 12'-9" MAXIMUM DIAMETER.

LINER CONTINUOUS G.M.

= 3/4" THICK AT BEARINGS  
AND 1/2" THICK BETWEEN.

(FOR EXACT DIMENSIONS SEE STERN TUBE DRAWING)

### NOTE:-

ALL DIMENSIONS GIVEN ARE FINISHED SIZES  
ALLOWANCE TO BE MADE FOR MACHINING ALL  
OVER. ALL TO BE PASSED BY B.O.T. & LLOYDS  
SURVEYORS. TEST PIECES FROM ALL  
FORGINGS TO BE SUBMITTED TO B.O.T. & LLOYDS.

TRACING N<sup>o</sup> 19  
723

12<sup>TH</sup> SEPTEMBER 1930.

W130 0065



Shafting.

Nº 723.

To Lloyds Register of  
Shipping.

From ...

HALL, RUSSELL & CO LTD

SHIPBUILDERS & ENGINEERS,

ABERDEEN.

"SL Summiva".

Abn. 16613.

W120-0065

© 2019

Lloyd's Register  
Foundation