


17.11.13.
21. 11. 13
20. 1.14

BEAM ARRANGEMENT

S.S. No 285

Scale 1/8" = 1 foot.

ROBERT THOMPSON AND SONS LTD
IRON AND STEEL SHIPBUILDERS
AND REPAIRERS
SOUTHWICK YARD
SOUTHWICK
SURREY ENGLAND
NOVEMBER 11th 1913

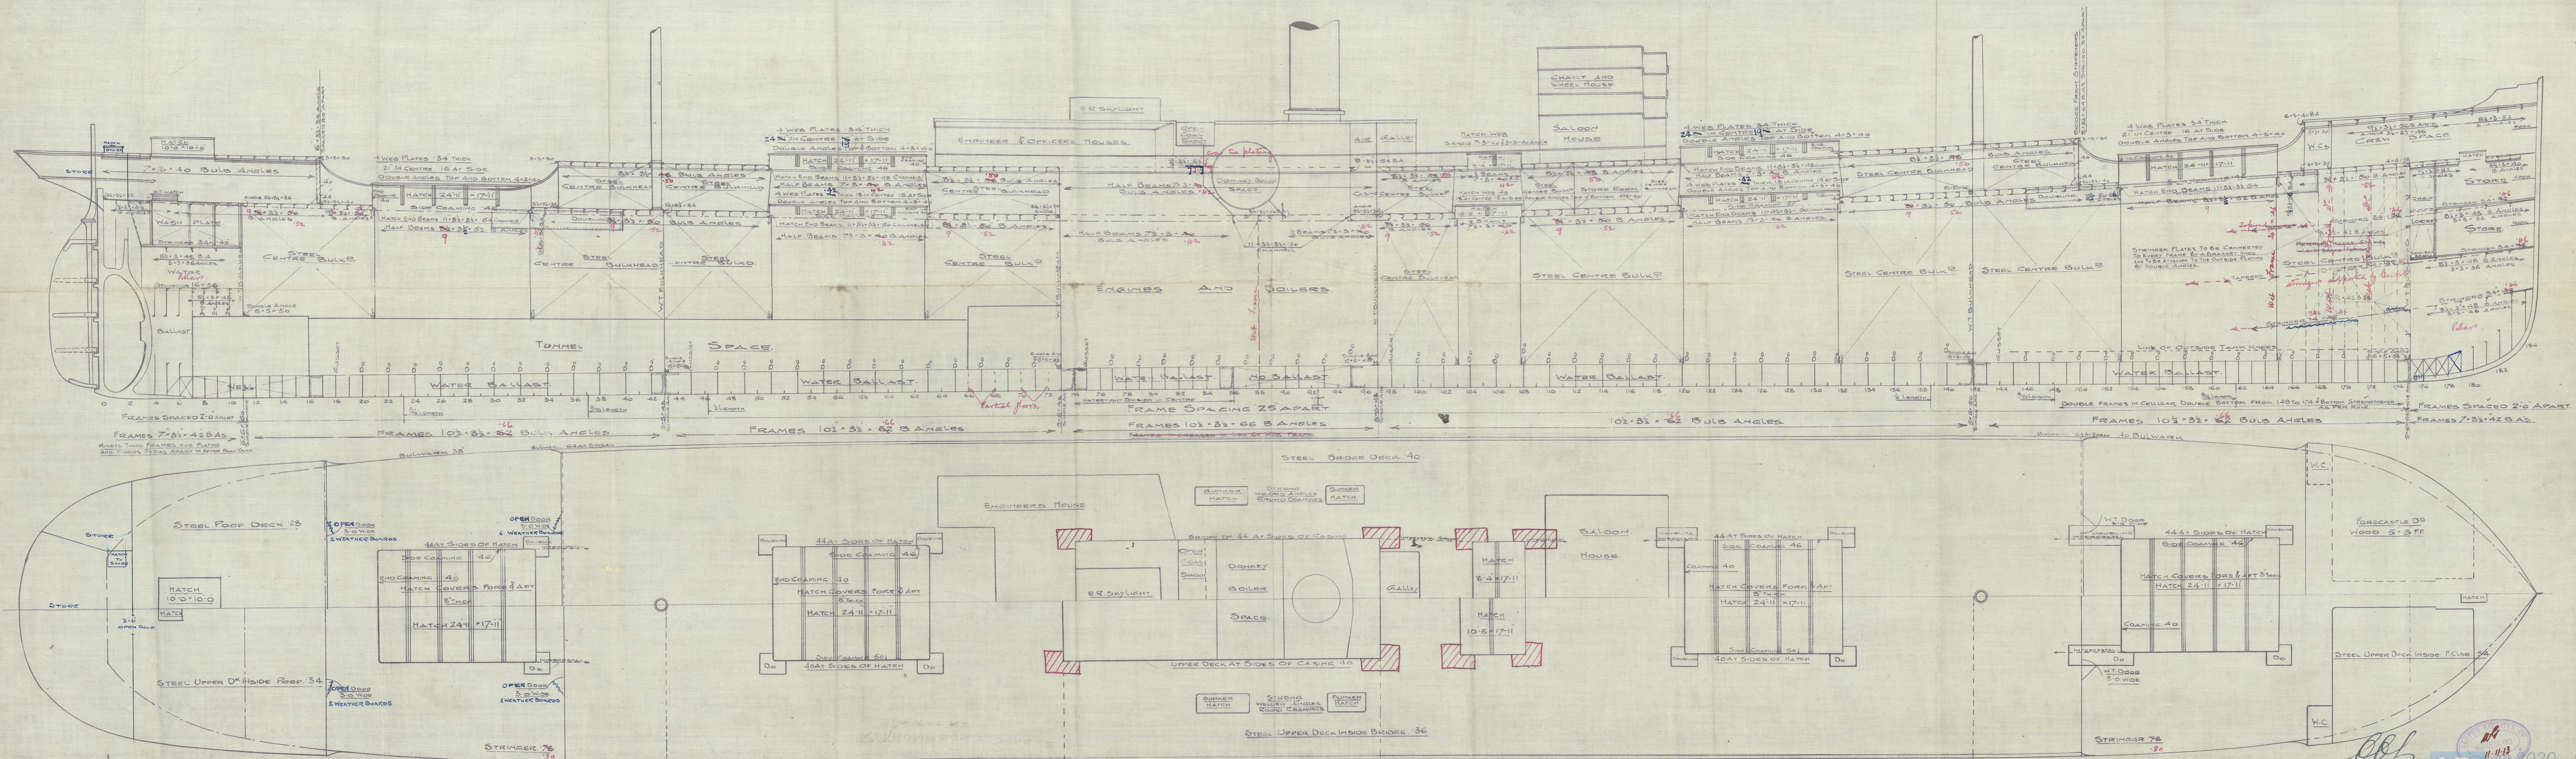

S.S. EGGESFORD^m
PROFILE AND DECK PLAN

Nº 285

R. THOMPSON & SONS L^d
SLD RPT. Nº 26282




Now VALDIROSA. —



D.99.T.



D.99.T

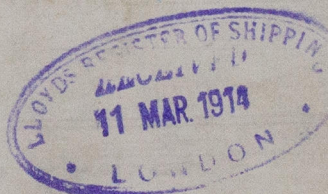

RETAIN



© 2020

Lloyd's Register
Foundation