
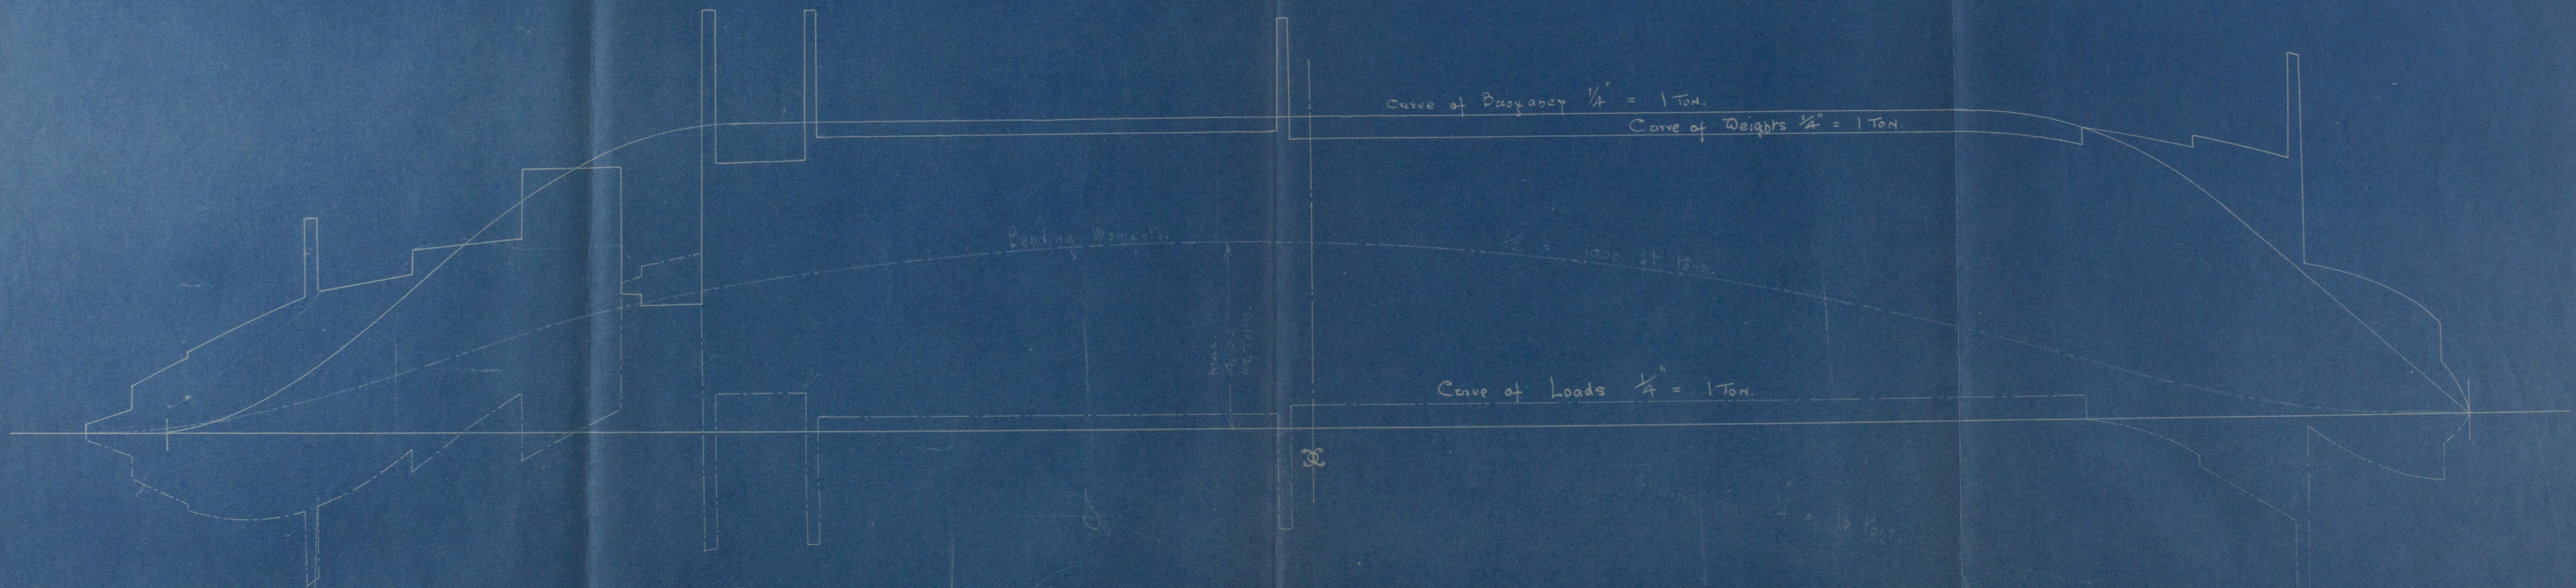


Ferro Concrete Cargo Vessel. (205 - 32 x 19'-6")

Longitudinal Stress Diagram.

Vessel in load Condition. (2250 displ) in Still Water

Longitudinal Scale $\frac{1}{8}'' = 1 \text{ Foot}$

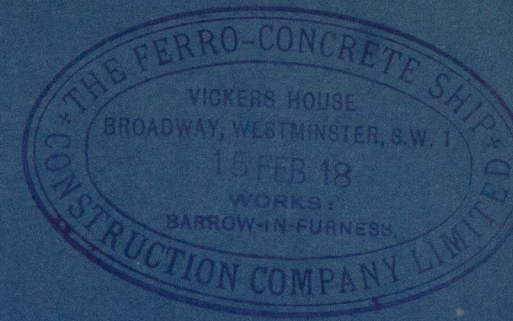

© 2020
Lloyd's Register
0112 0 271 000

Vakus Gungo Hama
Lund Moss despond

Sitt walen

RETAIN



© 2020

Lloyd's Register
Foundation

W1242-0224