

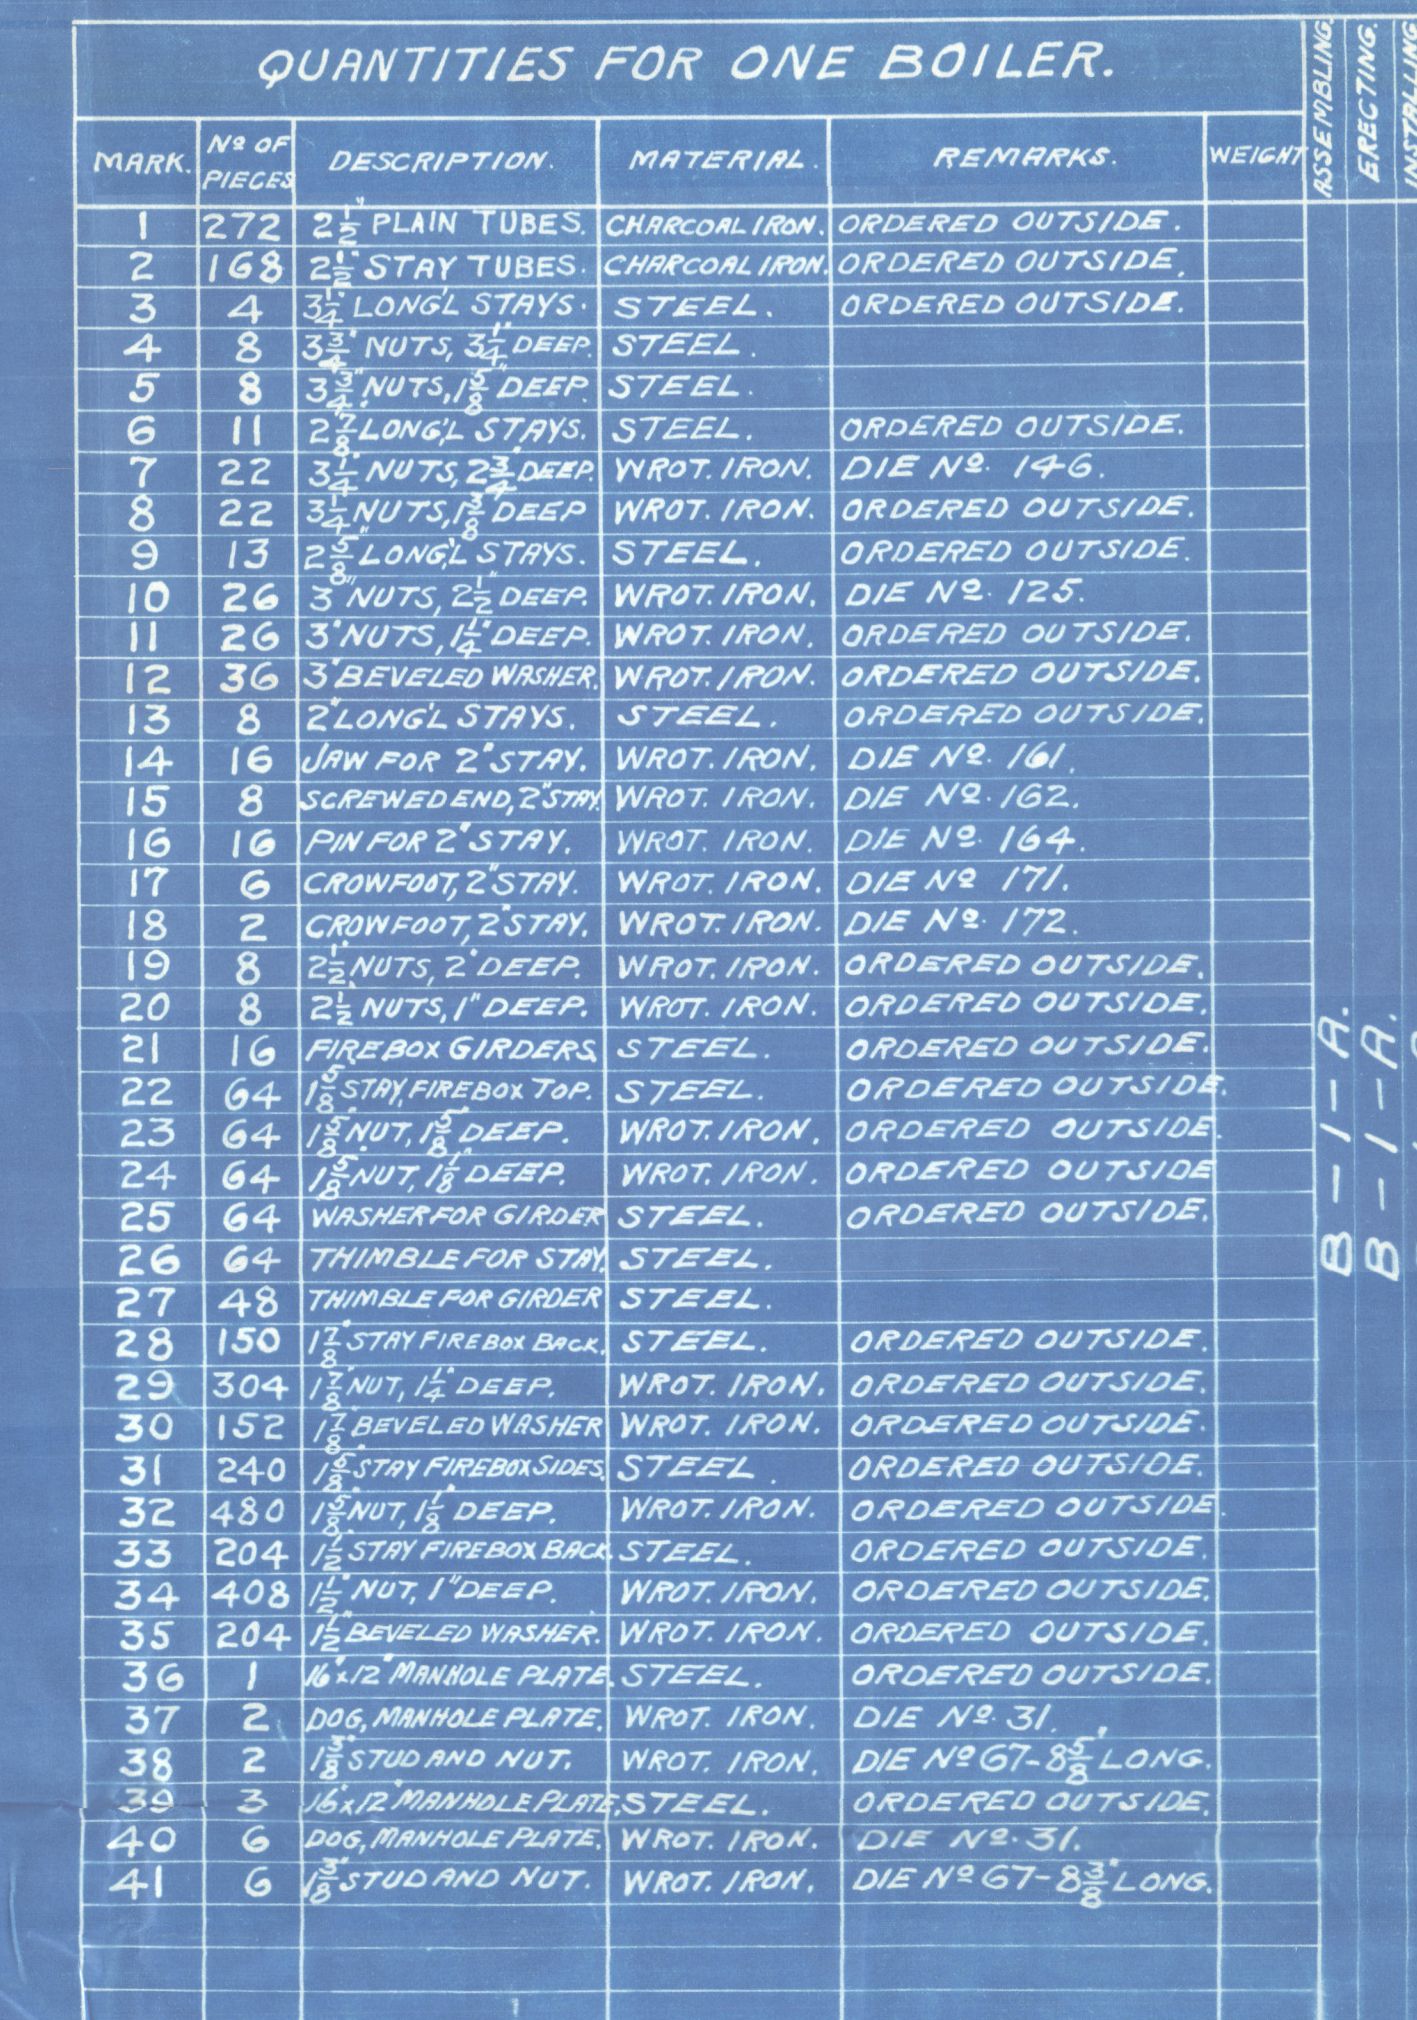


6-TUS AS DRAWN FOR MAIN BOILERS, FOR ENGINES NOS. 355-356 NOV. 10-1915.

DRAFT AREA THROUGH TUBES, SIDE NEST -----	2.755	SQ. FT.
CALORIMETER, SIDE NEST -----	6.488	
DRAFT AREA THROUGH TUBES, MIDDLE NEST -----	2.550	SQ. FT.
CALORIMETER, MIDDLE NEST -----	7.000	
TOTAL DRAFT AREA THROUGH TUBES -----	10.610	SQ. FT.
AVERAGE CALORIMETER -----	6.739	

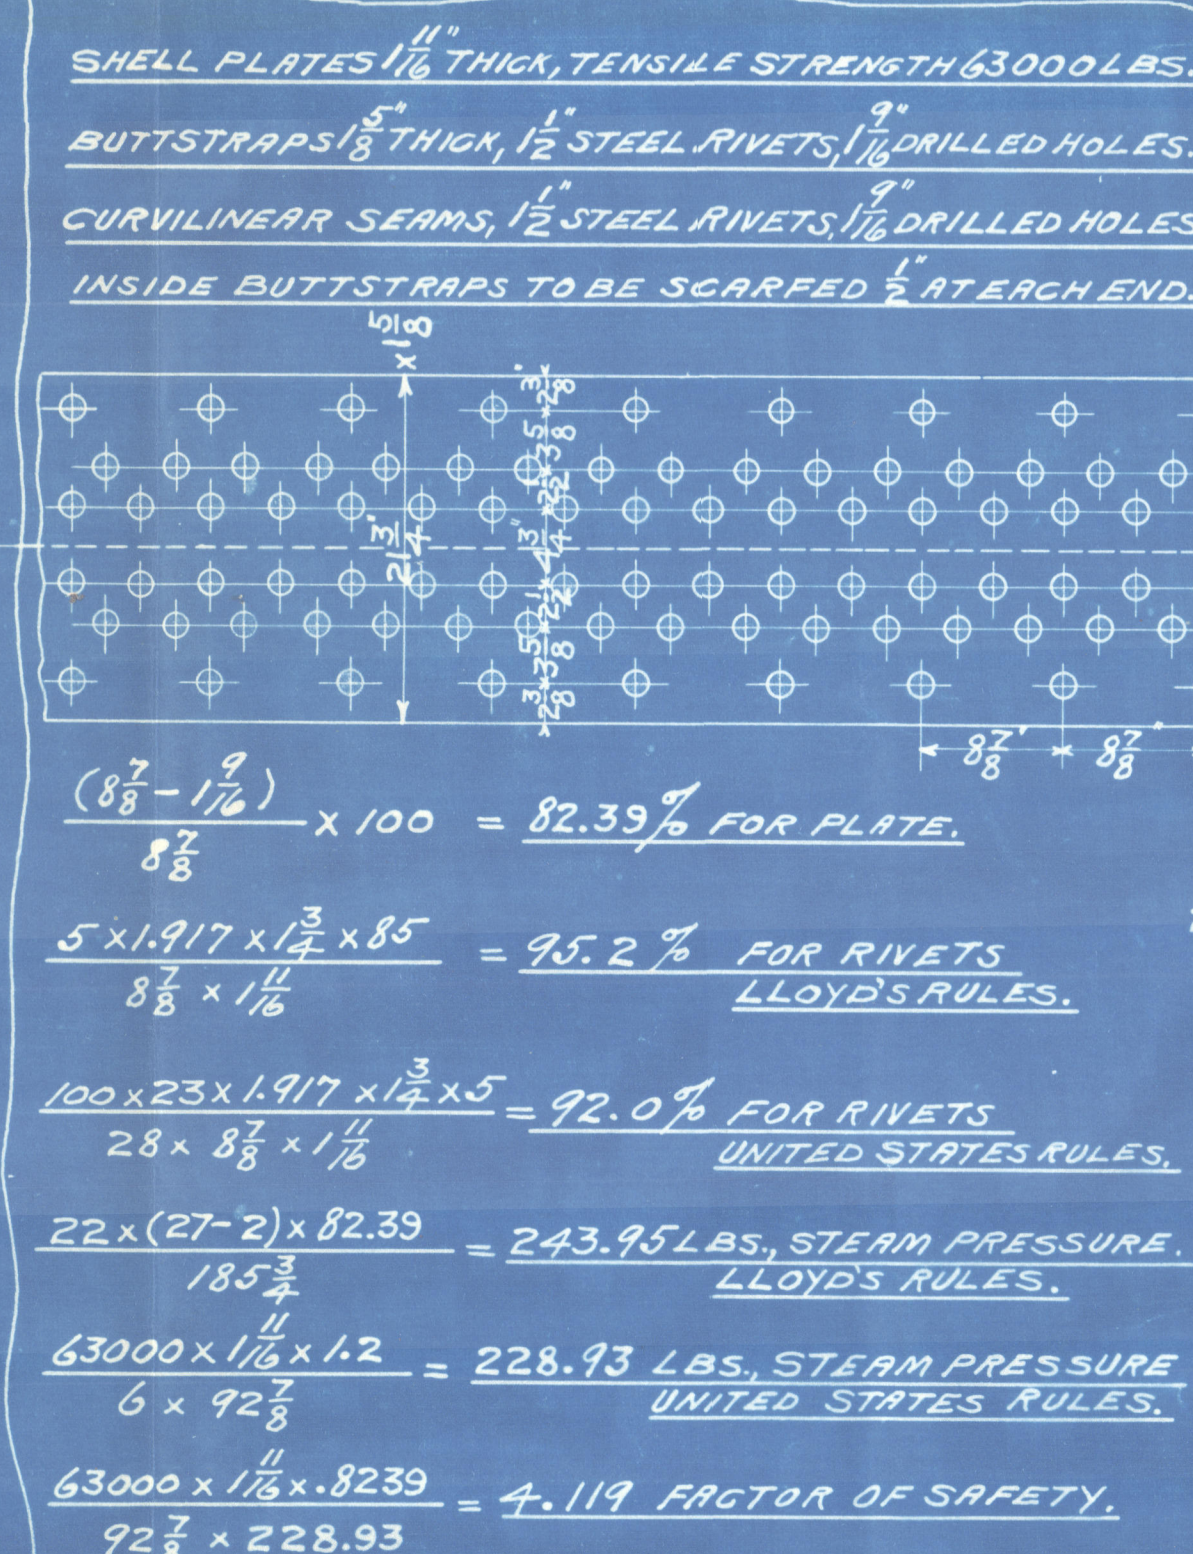

6SETS THUS FOR ENGINES NO. 355-356 NOV.10-1915

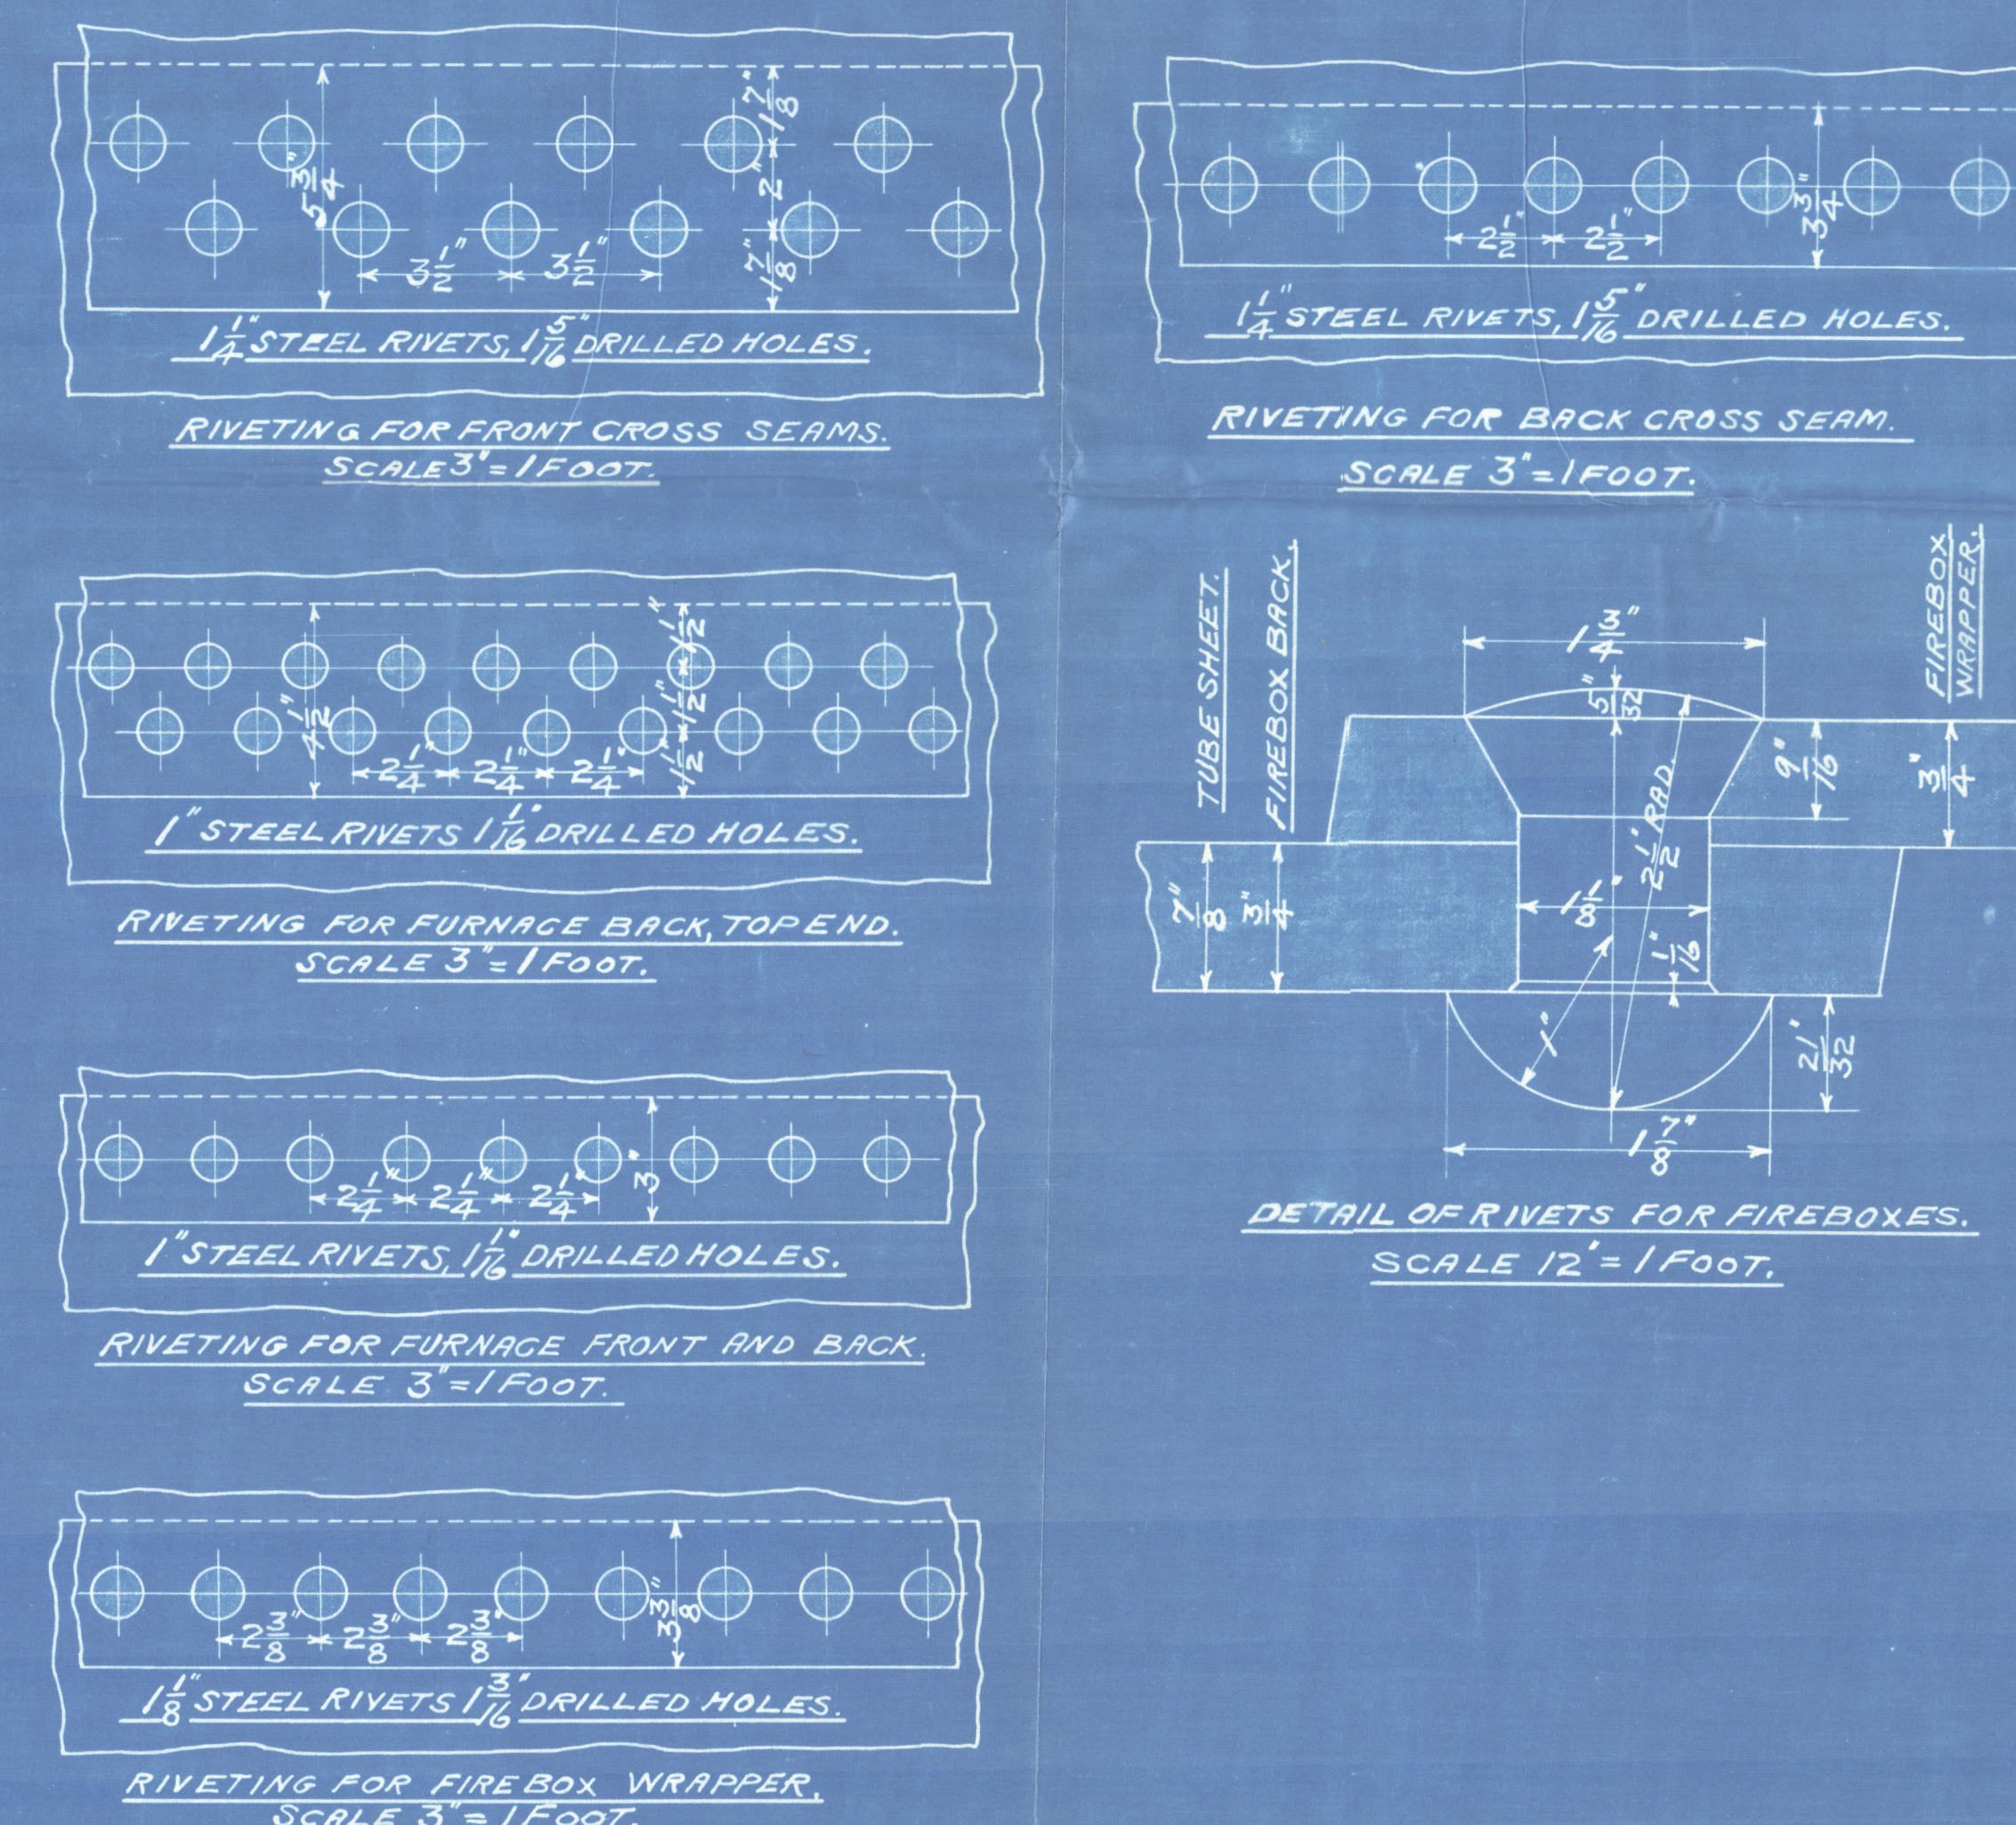

DATE					
TO SUPPLY					
FOR					
BY					
BY					
DATE					
ALLOCATION					
APPROVED					
MACHINE	THE W. W. CRAMP & SONS, S. & E. B. Co.				ENG. & DEP.
STEAM					
COILED					
WATER					
TEMP.					
PROVIN					
GEN.					
BOILER					
BOATY					
PURCH.					
ORDER					
WATER					
TEMP.					
DOCK					
TRAILED BY			1217 22		
RECEIVED BY				SCALE	1 21 00
CASE	DRAWING				E-4922

W^e Cramp & Ford

Main Boilers


Exp N^o 356

Null N^o 439

223 lb. W.P.

S/S "Santa Paula"

Chila. Rpt. No. 2557.

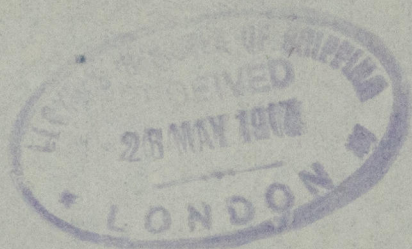

RETAIN



© 2020

Lloyd's Register
Foundation

W1281-0180